


PROPOSED DRAWING

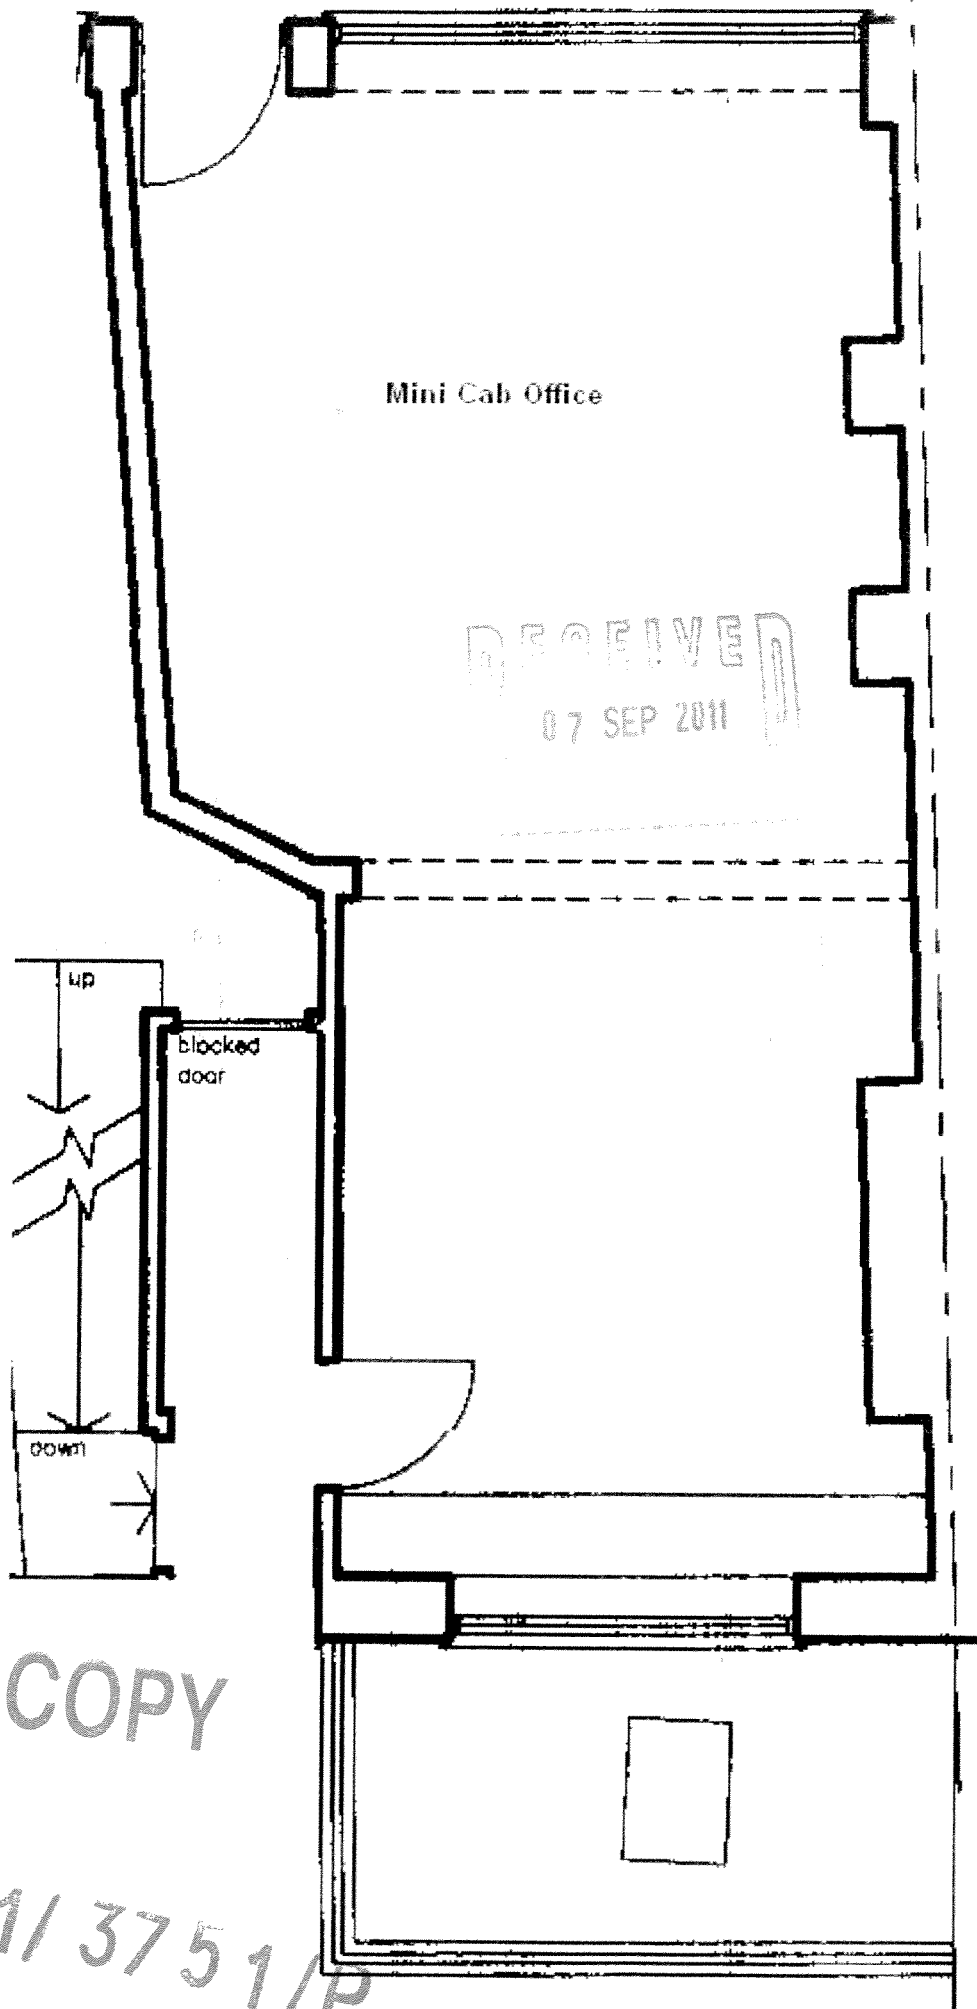

COPY

2011/3751/P

Ground Floor Plan

1:100