



- General Notes**
1. Dimensions are in millimetres unless stated otherwise.
  2. Levels are in metres AOD unless stated otherwise.
  3. Dimensions govern. Do not scale off drawing.
  4. All dimensions to be verified on site before proceeding.
  5. All discrepancies to be notified in writing to make architects.
- © make ltd. 2008

Rev	Date	Reason For Issue	Chk

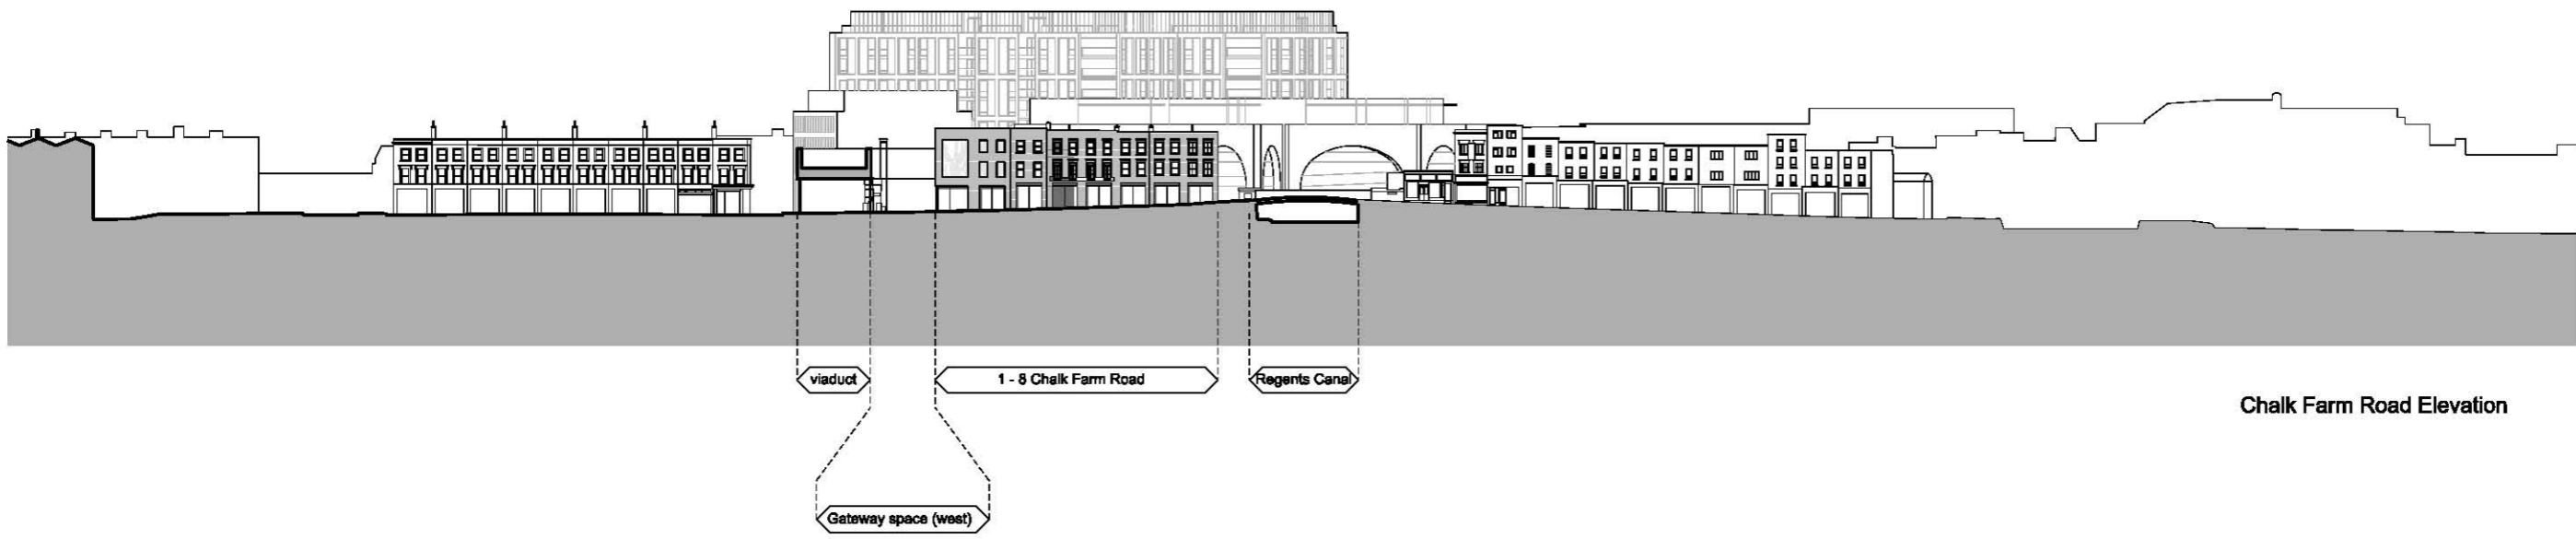

**Chalk Farm Road Elevation**

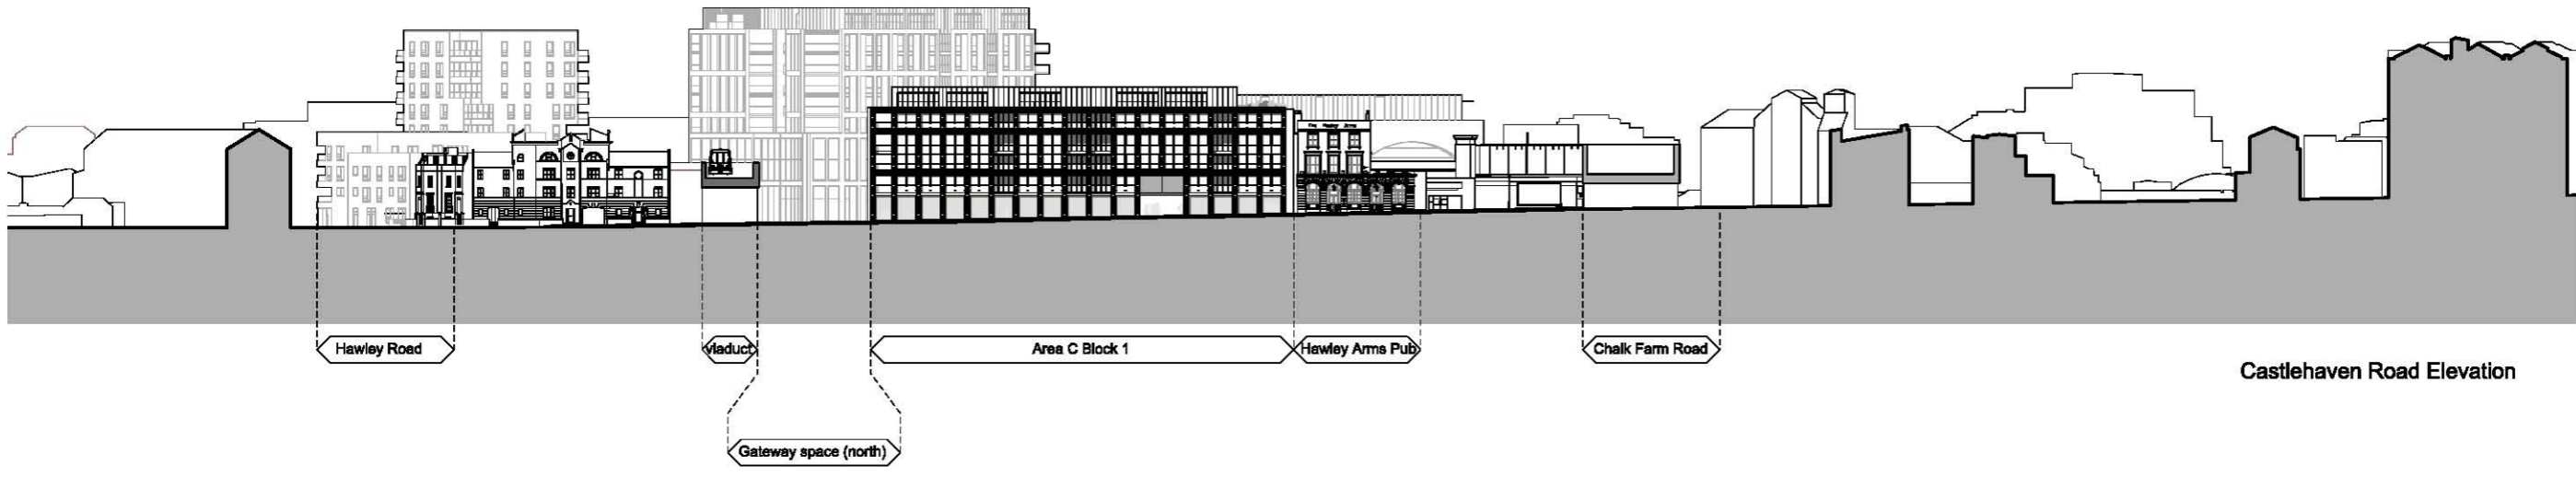


**Castlehaven Road Elevation**

**make**  
 55-65 Whitfield Street  
 London W1T 4HE  
 tel +44 (0) 20 7636 5151  
 fax +44 (0) 20 7636 5252  
 info@makearchitects.com  
 www.makearchitects.com

**ALLFORD HALL MONAGHAN MORRIS**  
 ARCHITECTS LIM  
 2ND FLOOR, BLOCK C, 5-23 OLD STREET  
 LONDON EC1V 9HL  
 TEL 020 7281 5261 FAX 020 7281 5128  
 WEB WWW.AHHM.CO.UK

Client  
**Stanley Sidings Limited**

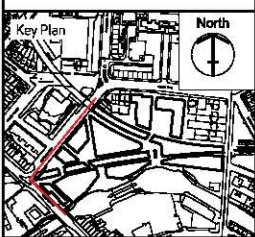

Project  
**Camden Lock Village**

Drawing Title  
**Proposed Site Elevations:  
 Chalk Farm Road  
 Castlehaven Road**

Scale	Paper Size	Date
1:500	@A1	30.09.11

Project No.	Draw No.	Rev. No.
0180	P2101	