


- General Notes**
1. Dimensions are in millimetres unless stated otherwise.
 2. Levels are in metres AOD unless stated otherwise.
 3. Dimensions govern. Do not scale off drawing.
 4. All dimensions to be verified on site before proceeding.
 5. All discrepancies to be notified in writing to make architects.
- © make ltd. 2006

Rev	Date	Reason For Issue	Chk


Rev	Date	Reason For Issue	Chk

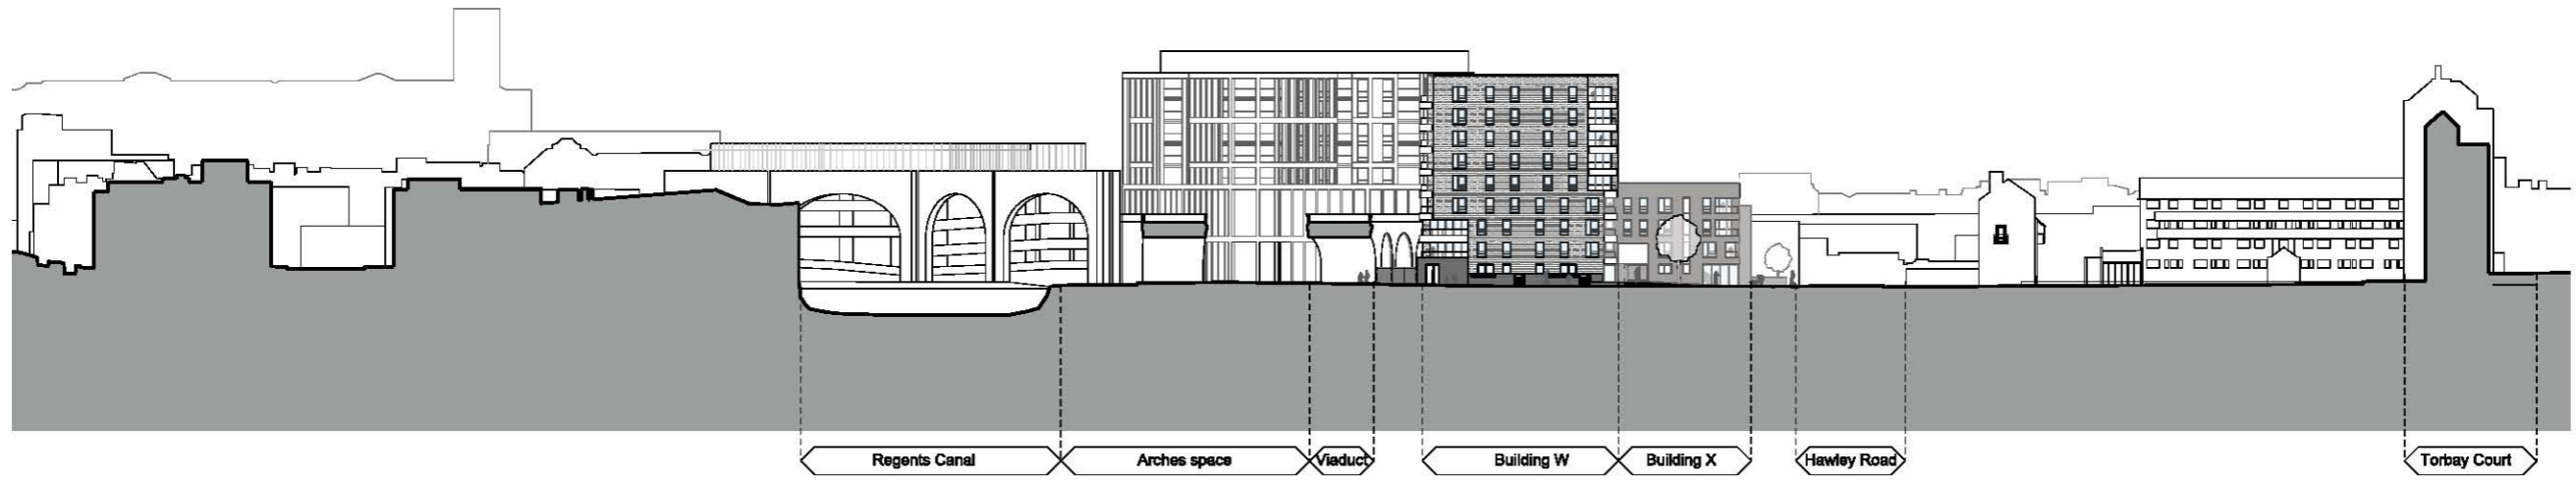

make
 55-65 Whitfield Street
 London W1T 4HE
 tel +44 (0) 20 7636 5151
 fax +44 (0) 20 7636 5252
 info@makearchitects.com
 www.makearchitects.com

**ALLFORD
 HALL
 MONAGHAN
 MORRIS**
 ARCHITECTS LIM
 2ND FLOOR, BLOCK C, 5-23 OLD STREET
 LONDON EC1V 9HL
 TEL 020 7261 6261 FAX 020 7261 6128
 WEB WWW.AHMM.CO.UK

Client
**Stanley Sidings
 Limited**

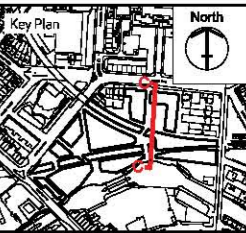

Project
Camden Lock Village

Drawing Title
**Proposed Site Sections
 Section CC**

Scale 1:500	Paper Size @A1	Date 30.09.11
----------------	-------------------	------------------

Project No. 0180	Draw No. P2201	Rev. No.
---------------------	-------------------	----------