
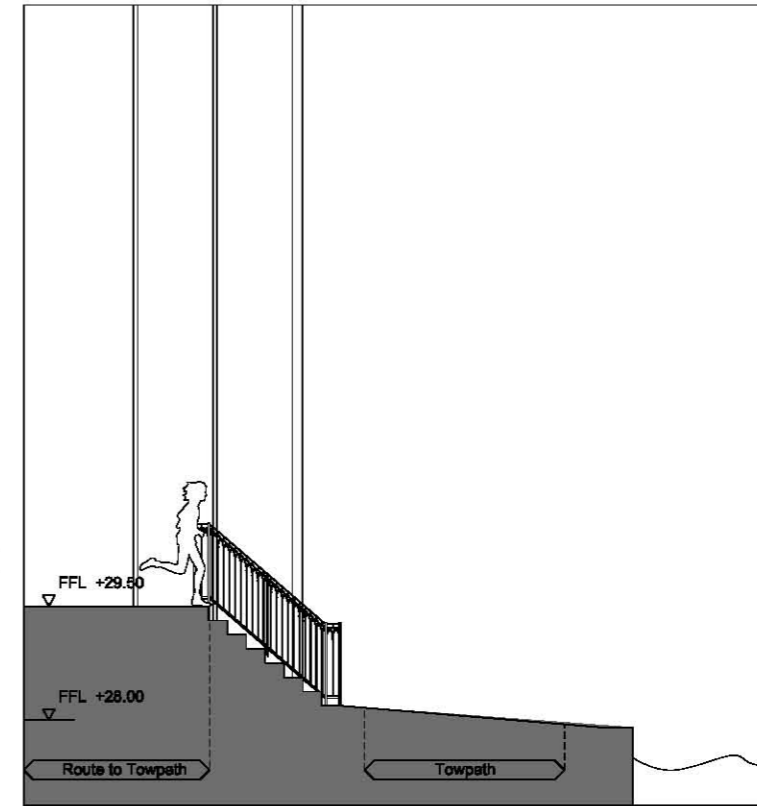




03

04

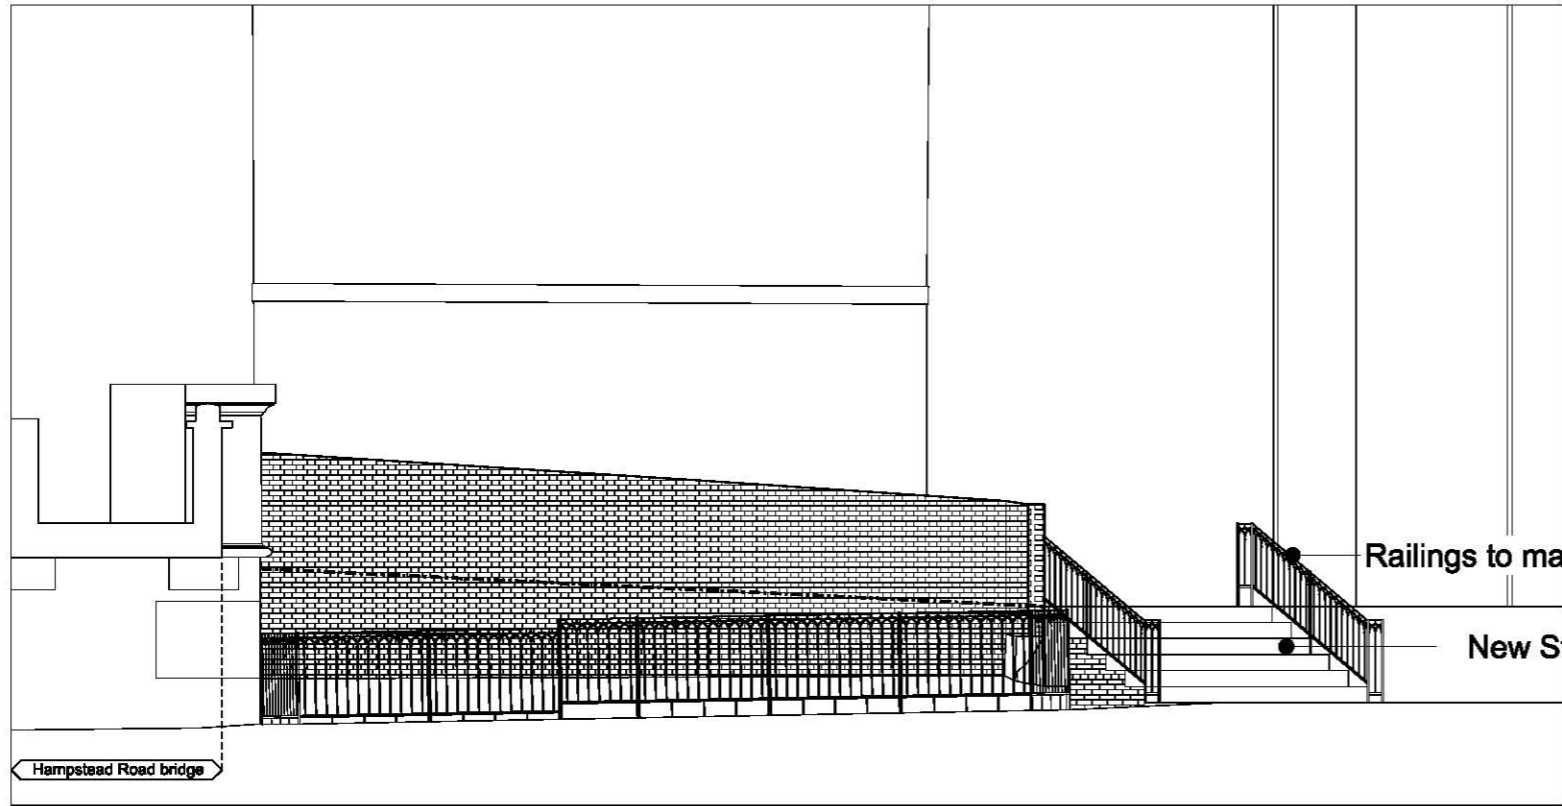

02 Proposed Elevation

04 Proposed Section

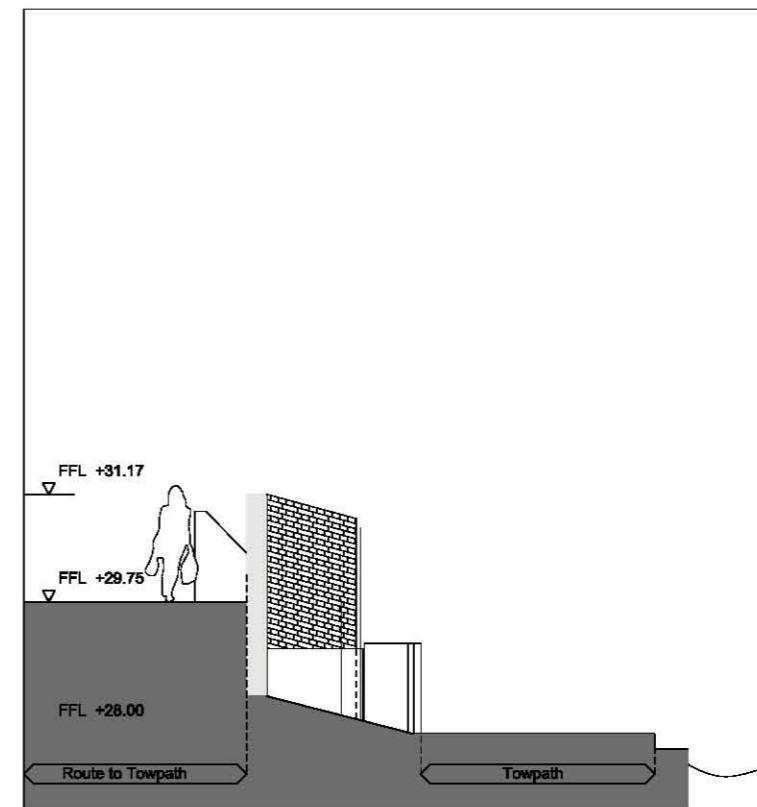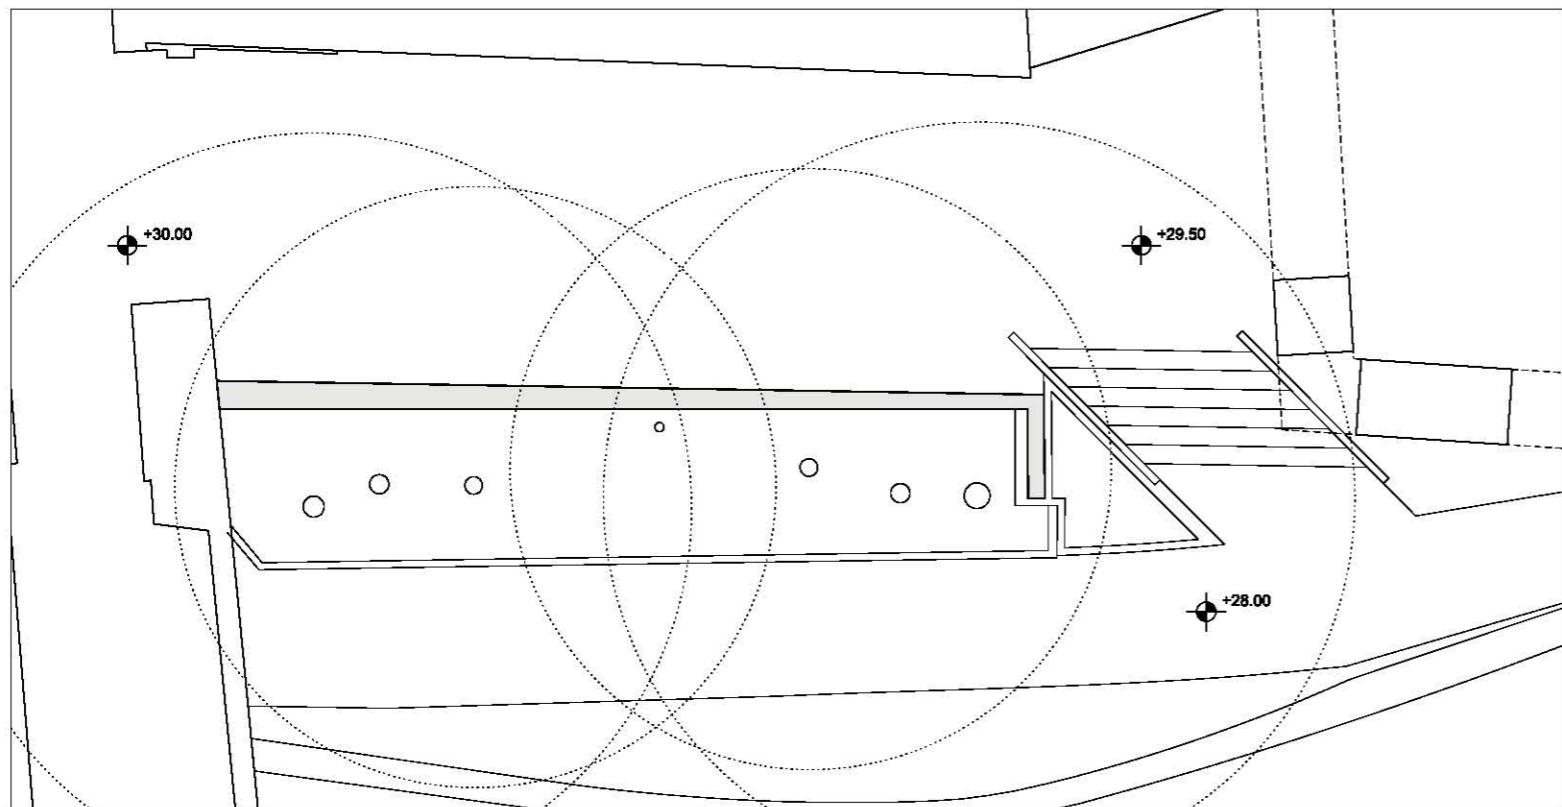

01 Proposed Plan

02

03 Proposed Section


- General Notes
1. Dimensions are in millimetres unless stated otherwise.
  2. Levels are in metres AOD unless stated otherwise.
  3. Dimensions govern. Do not scale off drawing.
  4. All dimensions to be verified on site before proceeding.
  5. All discrepancies to be notified in writing to make architects.
- © make ltd. 2006

Rev	Date	Reason For Issue	Chk

**make**

55-65 Whitfield Street  
 London W1T 4HE  
 tel +44 (0) 20 7636 5151  
 fax +44 (0) 20 7636 5252  
 info@makearchitects.com  
 www.makearchitects.com

Client  
**Stanley Sidings Limited**

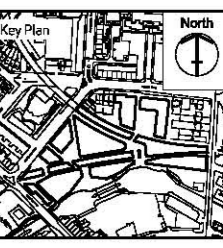

Project  
**Camden Lock Village**

Drawing Title  
**Proposed Wall Attached to Bridge Abutment**

Scale 1:50    Paper Size @A1    Date 30.08.11

Project No.	Draw No.	Rev. No.
0180	P3303	