


01 Elevation
1:50

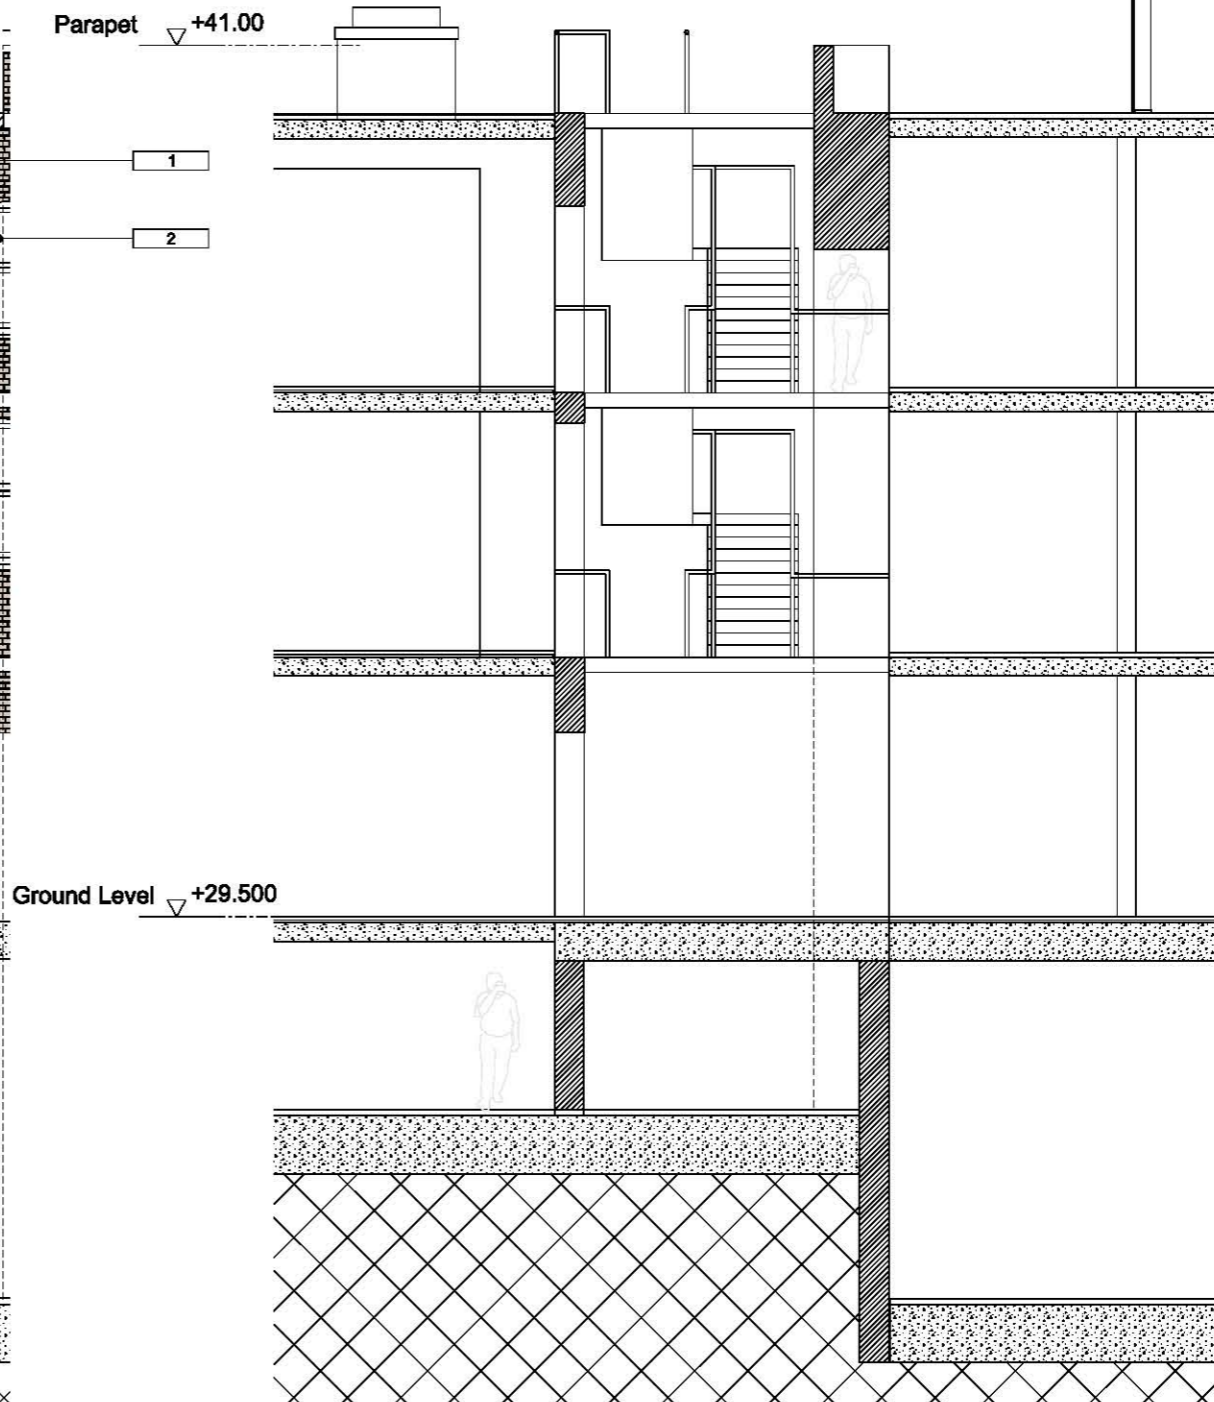

02 Section
1:50


- Material Key:
- 1. Brick
 - 2. Metal Panels
 - 3. Louvers
 - 4. Glass
 - 5. Metal Balustrade
 - 6. Brick Lattice
 - 7. Glass Balustrade
 - 8. White Opaque Glass
 - 9. Shop Front

- General Notes
1. Dimensions are in millimetres unless stated otherwise.
 2. Levels are in metres AOD unless stated otherwise.
 3. Dimensions govern. Do not scale off drawing.
 4. All dimensions to be verified on site before proceeding.
 5. All discrepancies to be notified in writing to make architects.
- © make ltd. 2008

Rev	Date	Reason For Issue	Chk

make
 55-65 Whitfield Street
 London W1T 4HE
 tel: +44 (0) 20 7636 5151
 fax: +44 (0) 20 7636 5252
 info@makearchitects.com
 www.makearchitects.com

Client
Stanley Sidings Limited

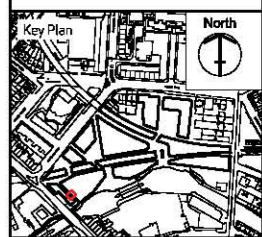

Project
Camden Lock Village

Drawing Title
**Area A
 Bay detail
 Chalk Farm Road
 East**

Scale: 1:50
 Paper Size: @A1
 Date: 30.09.11

Project No. 0180	Draw No. P3305	Rev. No.
----------------------------	--------------------------	----------

