

Information contained within this drawing is the sole copyright of Harper_Downie Ltd. and is not to be reproduced without express permission. No implied licence exists. This drawing not to be used for land transfer or valuation purposes. Do not scale from this drawing. All dimensions & levels are to be checked on site by the contractor. Issued for purposes indicated only. Drawing errors and omissions to be reported to the architect.

Notes

RECEIVED
26 SEP 2017

Revisions

hd

Harper_Downie
design architecture
Gate House
No1 St John's Square
London EC1M 4DH
T +44(0)20 74 90 76 74
F +44(0)20 74 90 49 41
E studio@harperdownie.com
www.harperdownie.com

Client
Residential Land

Project
Greville Place

Drawing Title
General Sections


Status Drawn Checked

Scale
1:50 @ A1, 1:100 @ A3


Date
10th June

Drwg. No. Revision

569_CS_02 -

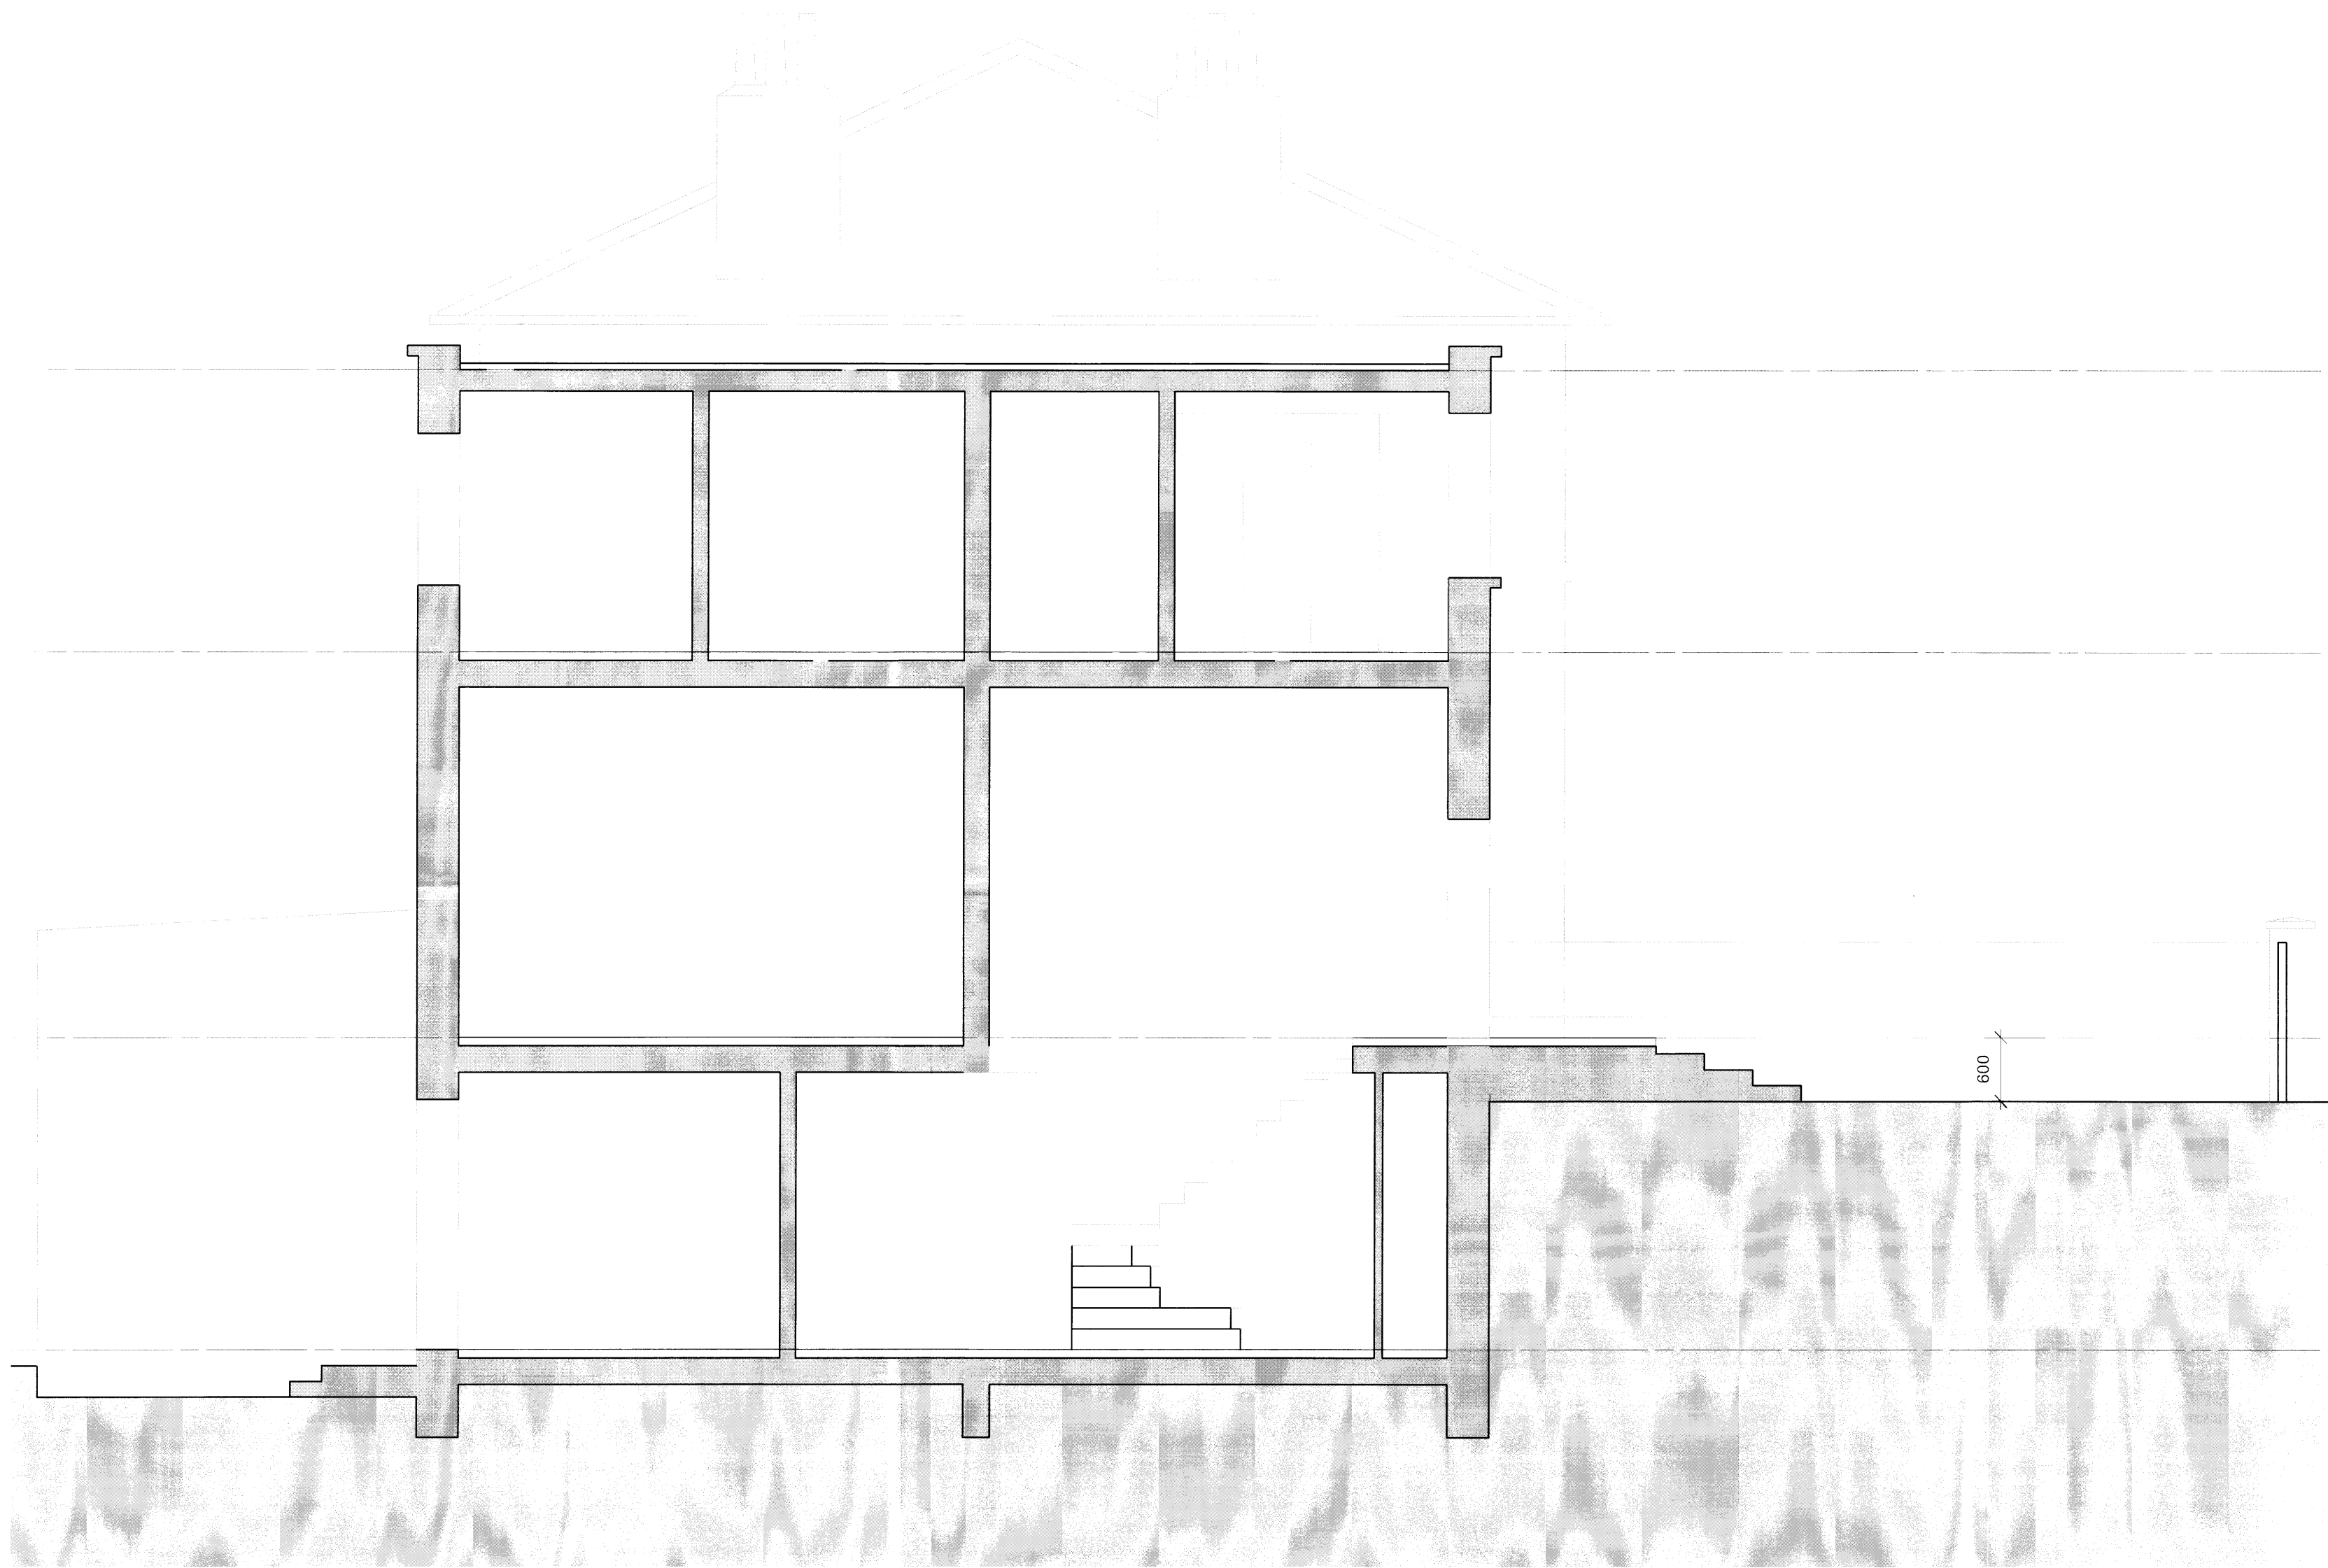

A Section AA - Existing
1:50 @ A1, 1:100@ A3

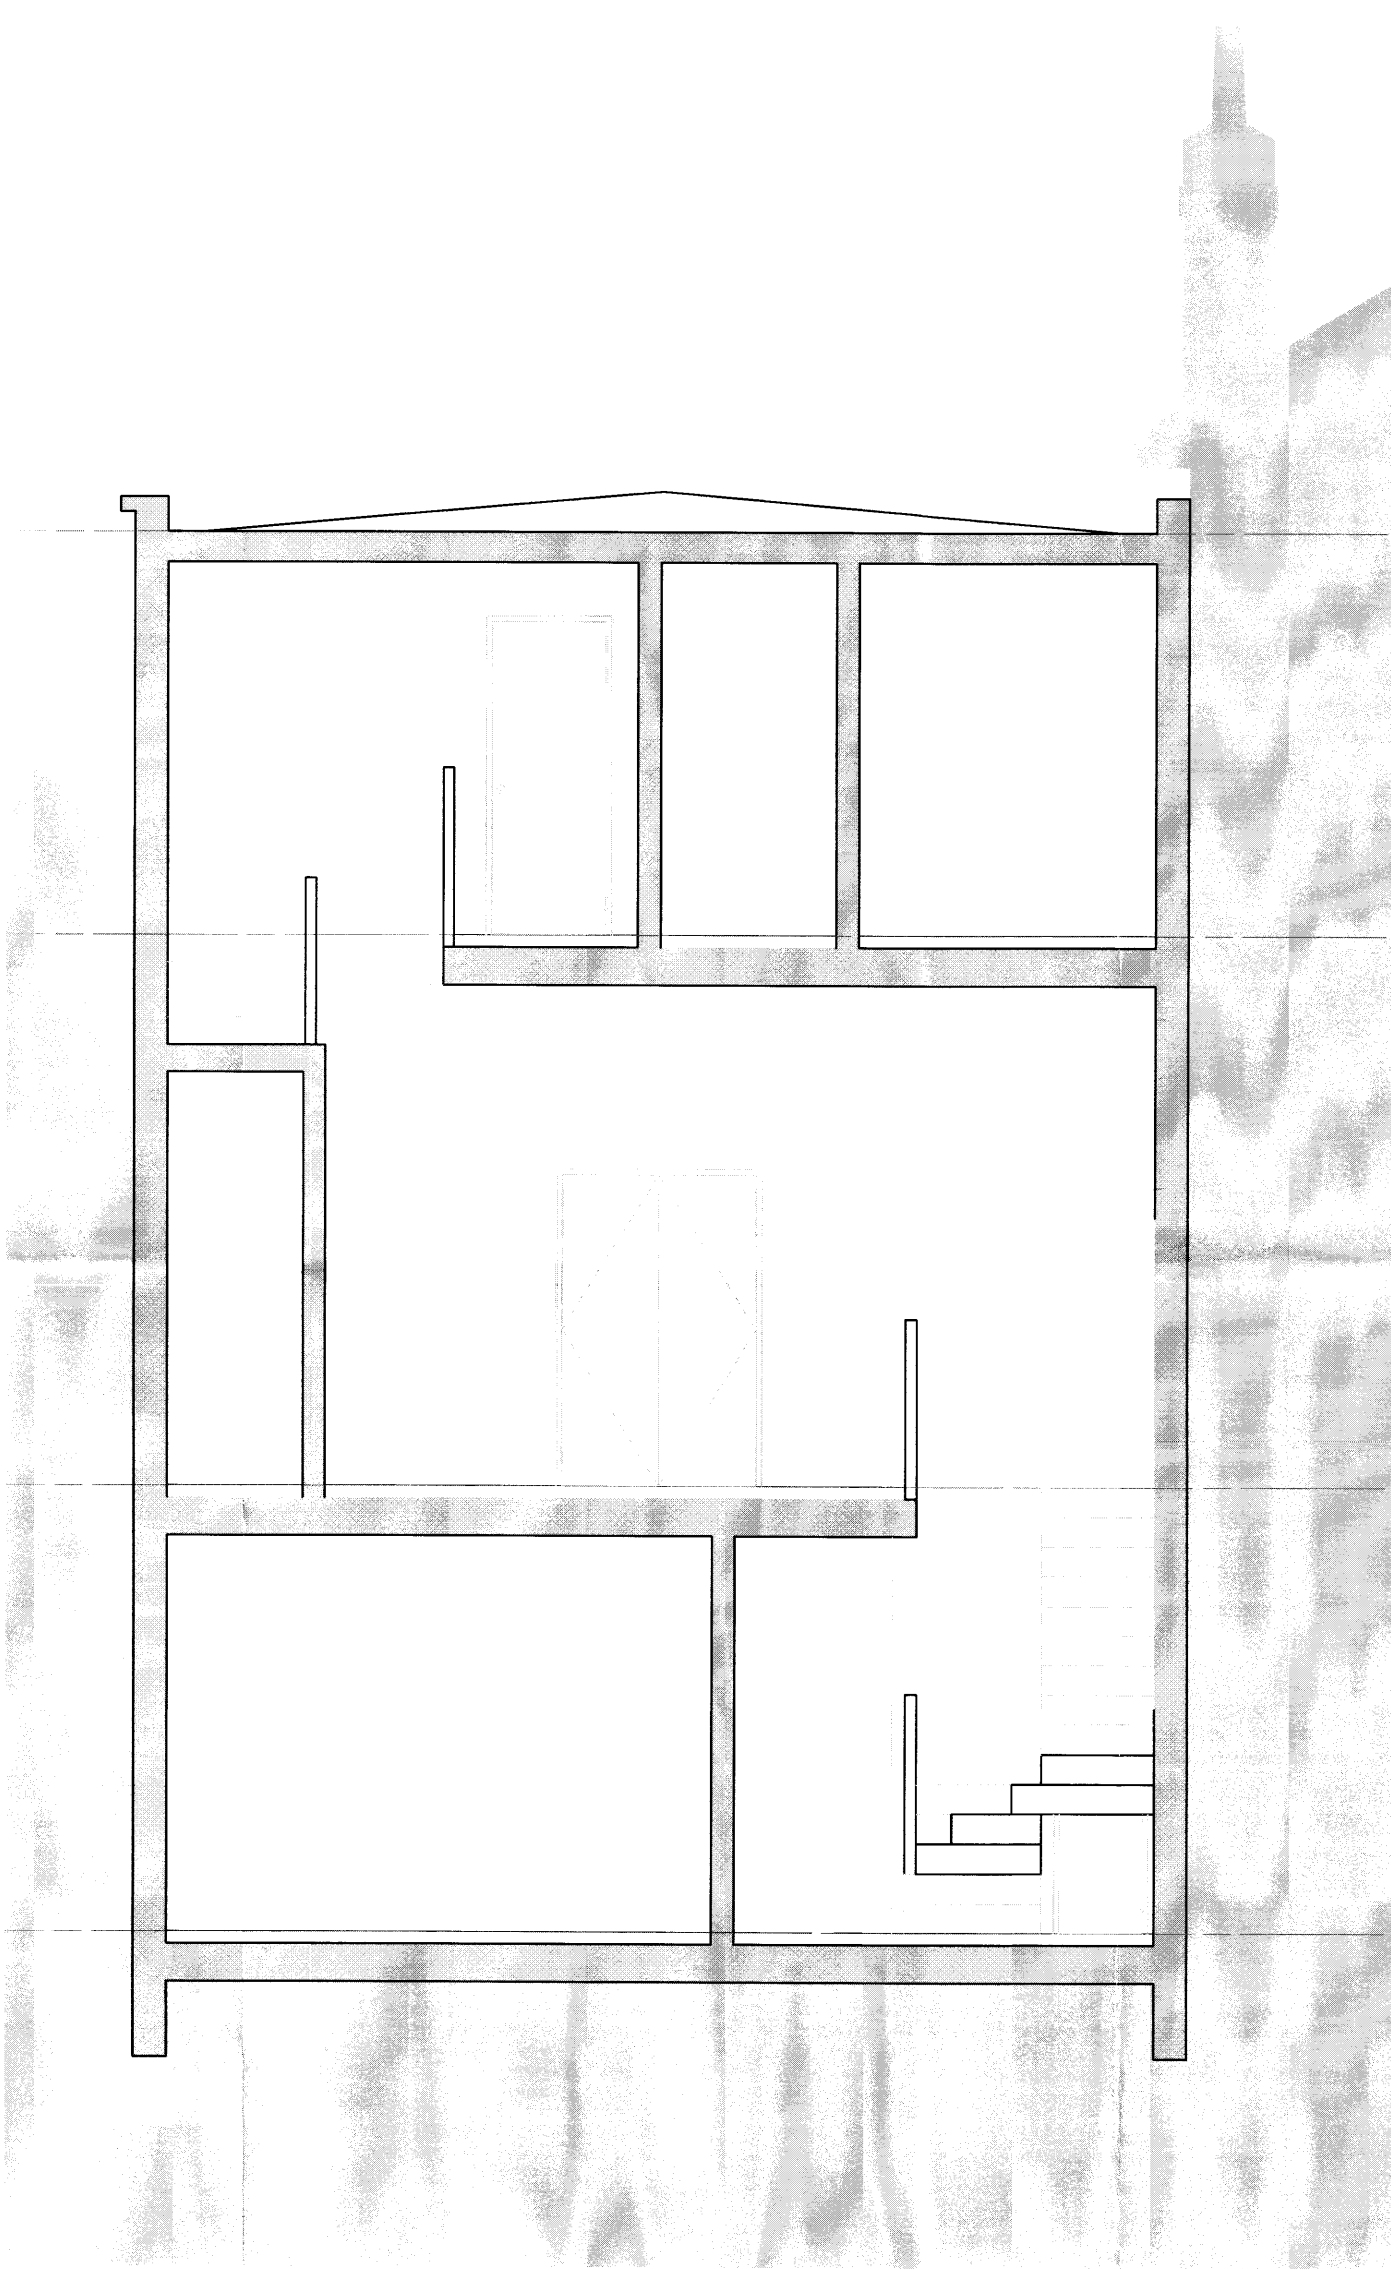

B Section BB - Existing
1:50 @ A1, 1:100@ A3

+6.290
Roof Level
200
2450
2650
+3.640
First Floor
330
3310
3640
+00.00
Ground Floor
330
2605
2935
-2.935
Lower Ground