


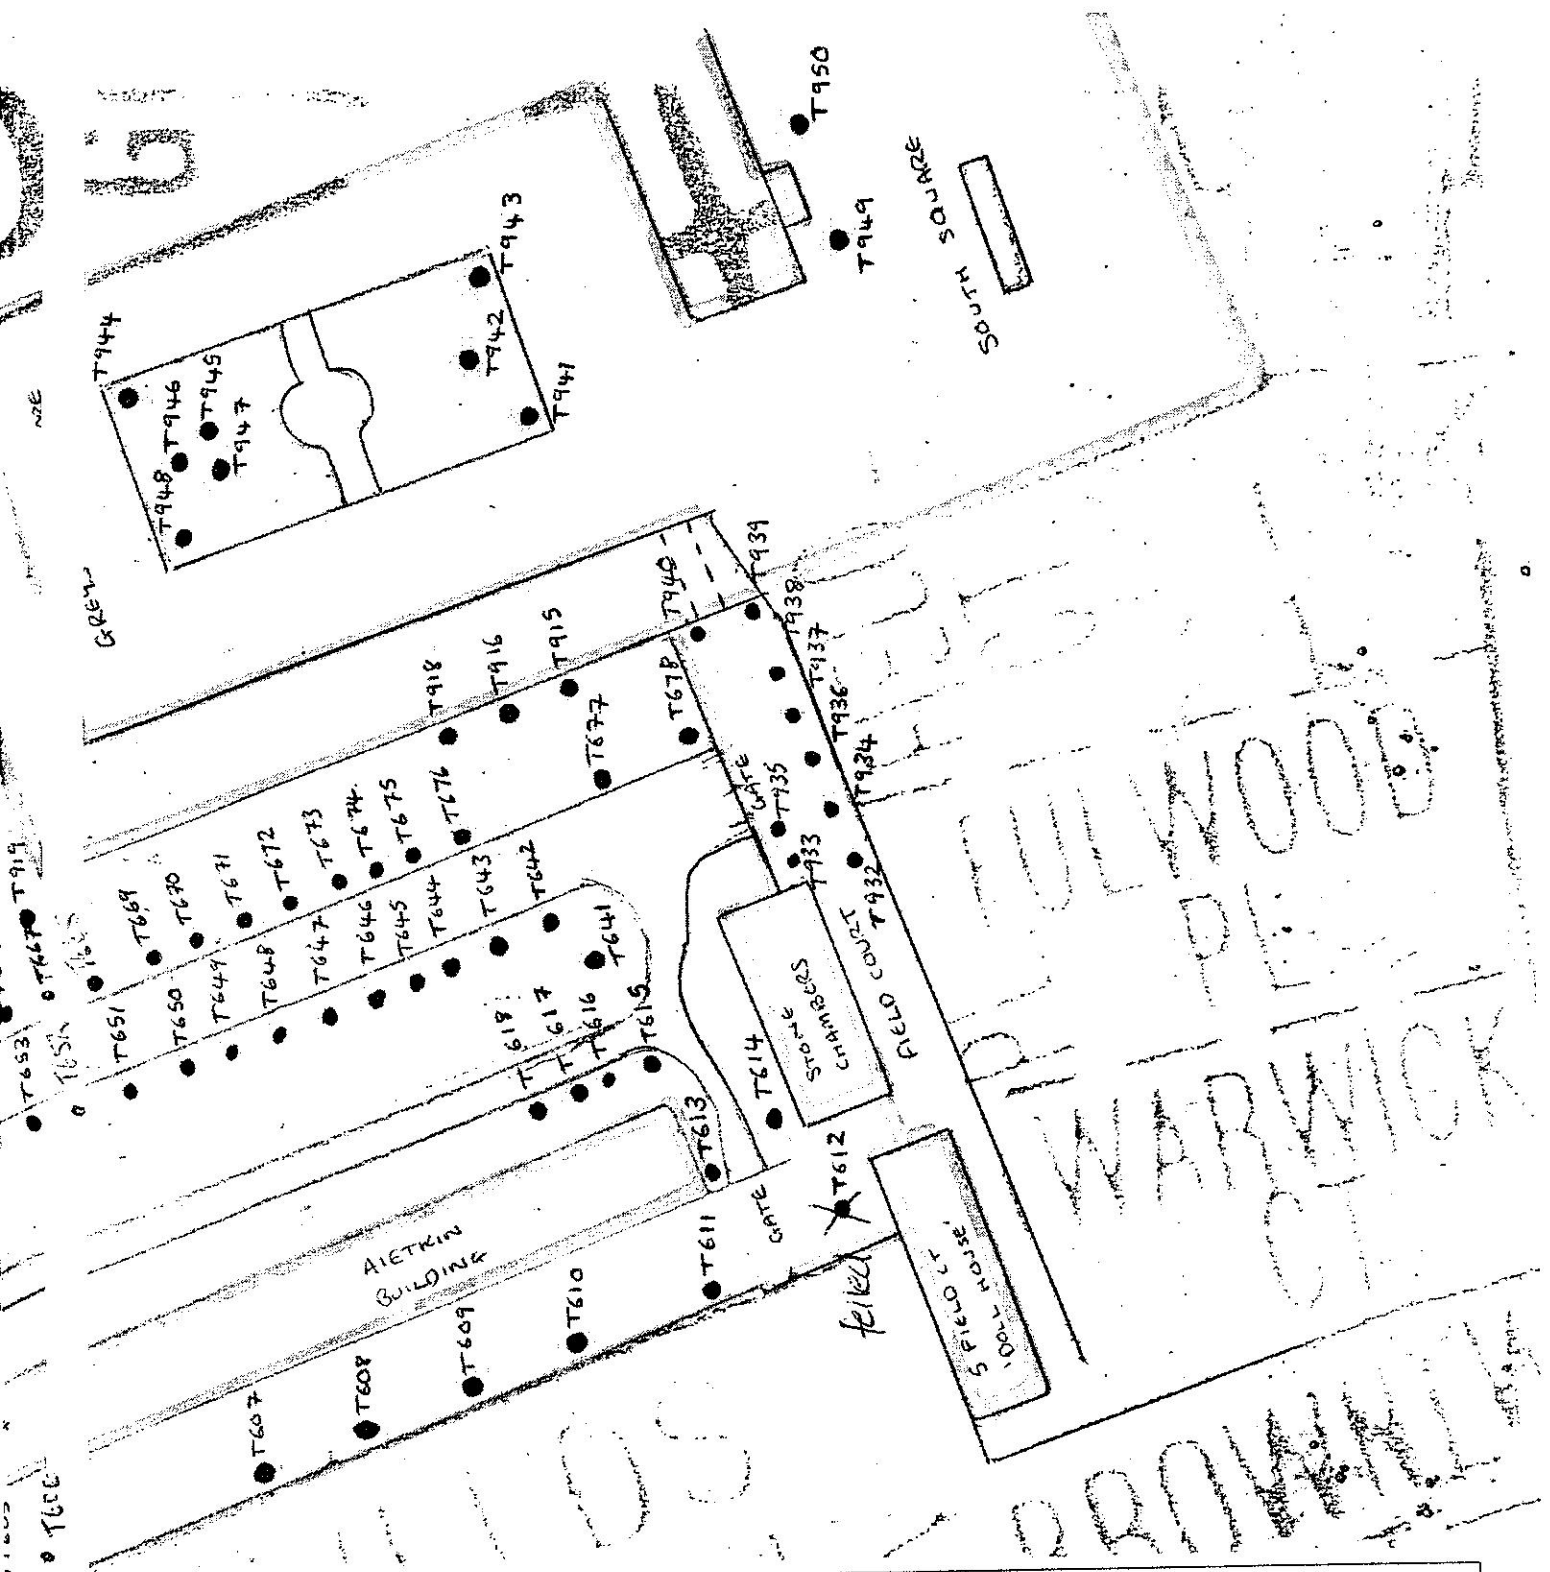

 BARTLETT CONSULTING Shenley Lodge Farm, Ridge Hill, Radlett, Herts, WD7 9BG. Tel: 01707-649018 Fax: 01707-649652 consultancy@bartlettuk.com	
Client	The Honourable Society Of Gray's Inn
Site	8 South Square, London, WC1R 5ET
Drawing Title	Tree Location Map
Reference	AP 1630R
Date	20/12/10
Scale	Not to scale
Drawn	AP
Existing Tree Location	The copyright of this plan is vested in the FA Bartlett Tree Expert Company Ltd. Not to be reproduced without their written authority.
Property Boundary	