


1 EXTERNAL DOOR ELEVATION

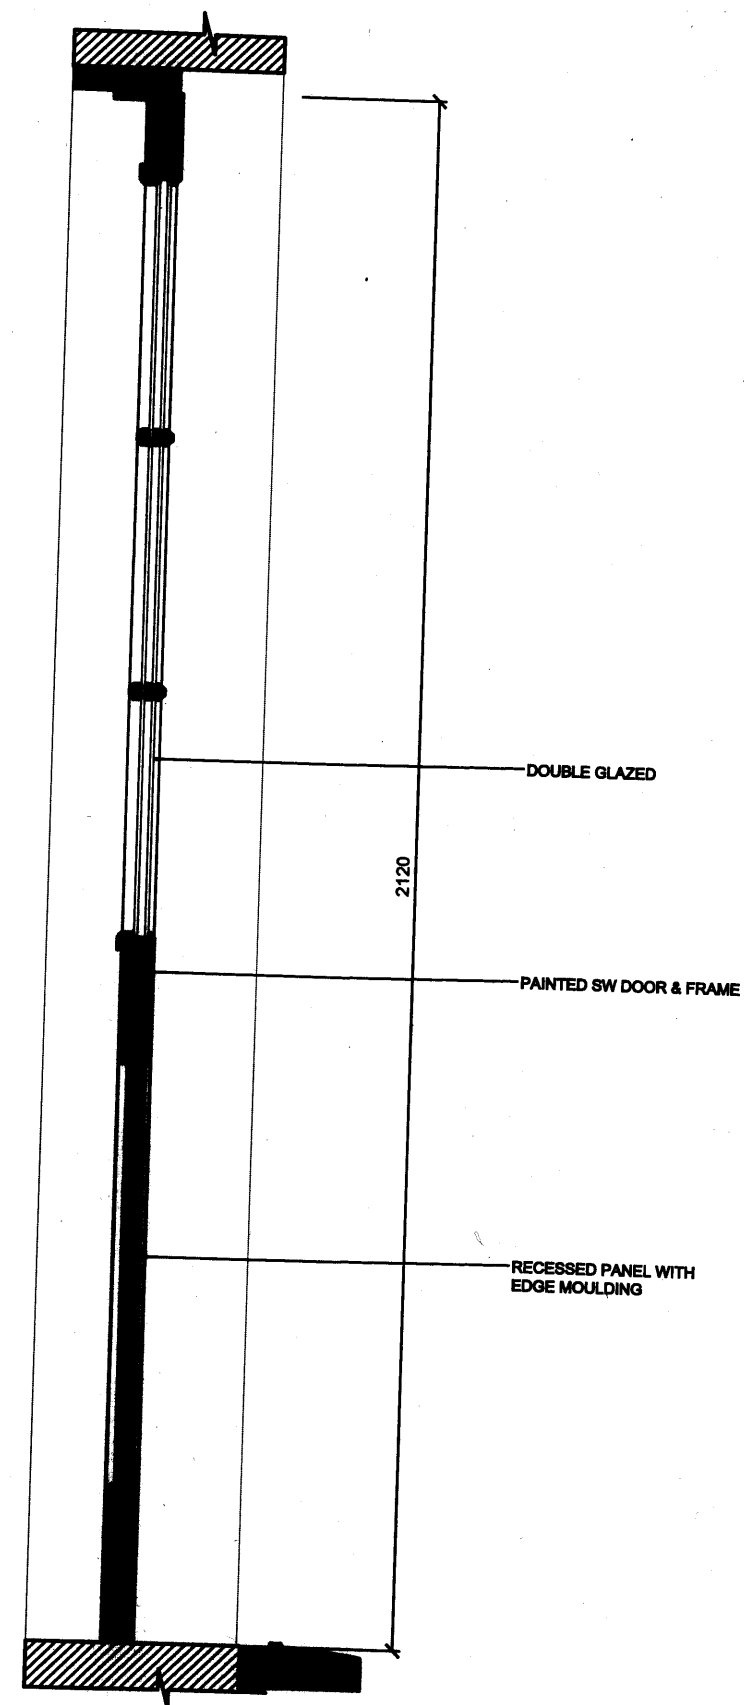

2 SECTION THROUGH EXTERNAL DOOR

NOTES
CONTRACTORS MUST VERIFY ALL DIMENSIONS ON SITE BEFORE COMMENCING ANY WORK ON SHOP DRAWINGS
DO NOT SCALE FROM THIS DRAWING
MCBAINS COOPER CONSULTING LTD COPYRIGHT

A	ISSUED FOR PLANNING	19/09/11	PS
REV	AMENDMENT	DATE	CHKD

PLANNING

MCBAINS COOPER

MCBAINS COOPER CONSULTING LTD.
120 OLD BROAD STREET LONDON EC2M 1AR
TELEPHONE: 020 7786 7900 FACSIMILE: 020 7786 7999

CLIENT
LONDON BOROUGH OF CAMDEN

PROJECT
28 - 112 MAKEPEACE MANSIONS
PHASE-2; BLOCK - 4

DRAWING TITLE
PROPOSED DOOR ELEVATION & SECTION

ARCHITECTURE

SCALE 1:10 @ A3	DRAWN BY JP	CHECKED PS	DATE SEPT 2011
DRAWING NUMBER 54147-AR-BL4-133			REVISION A