



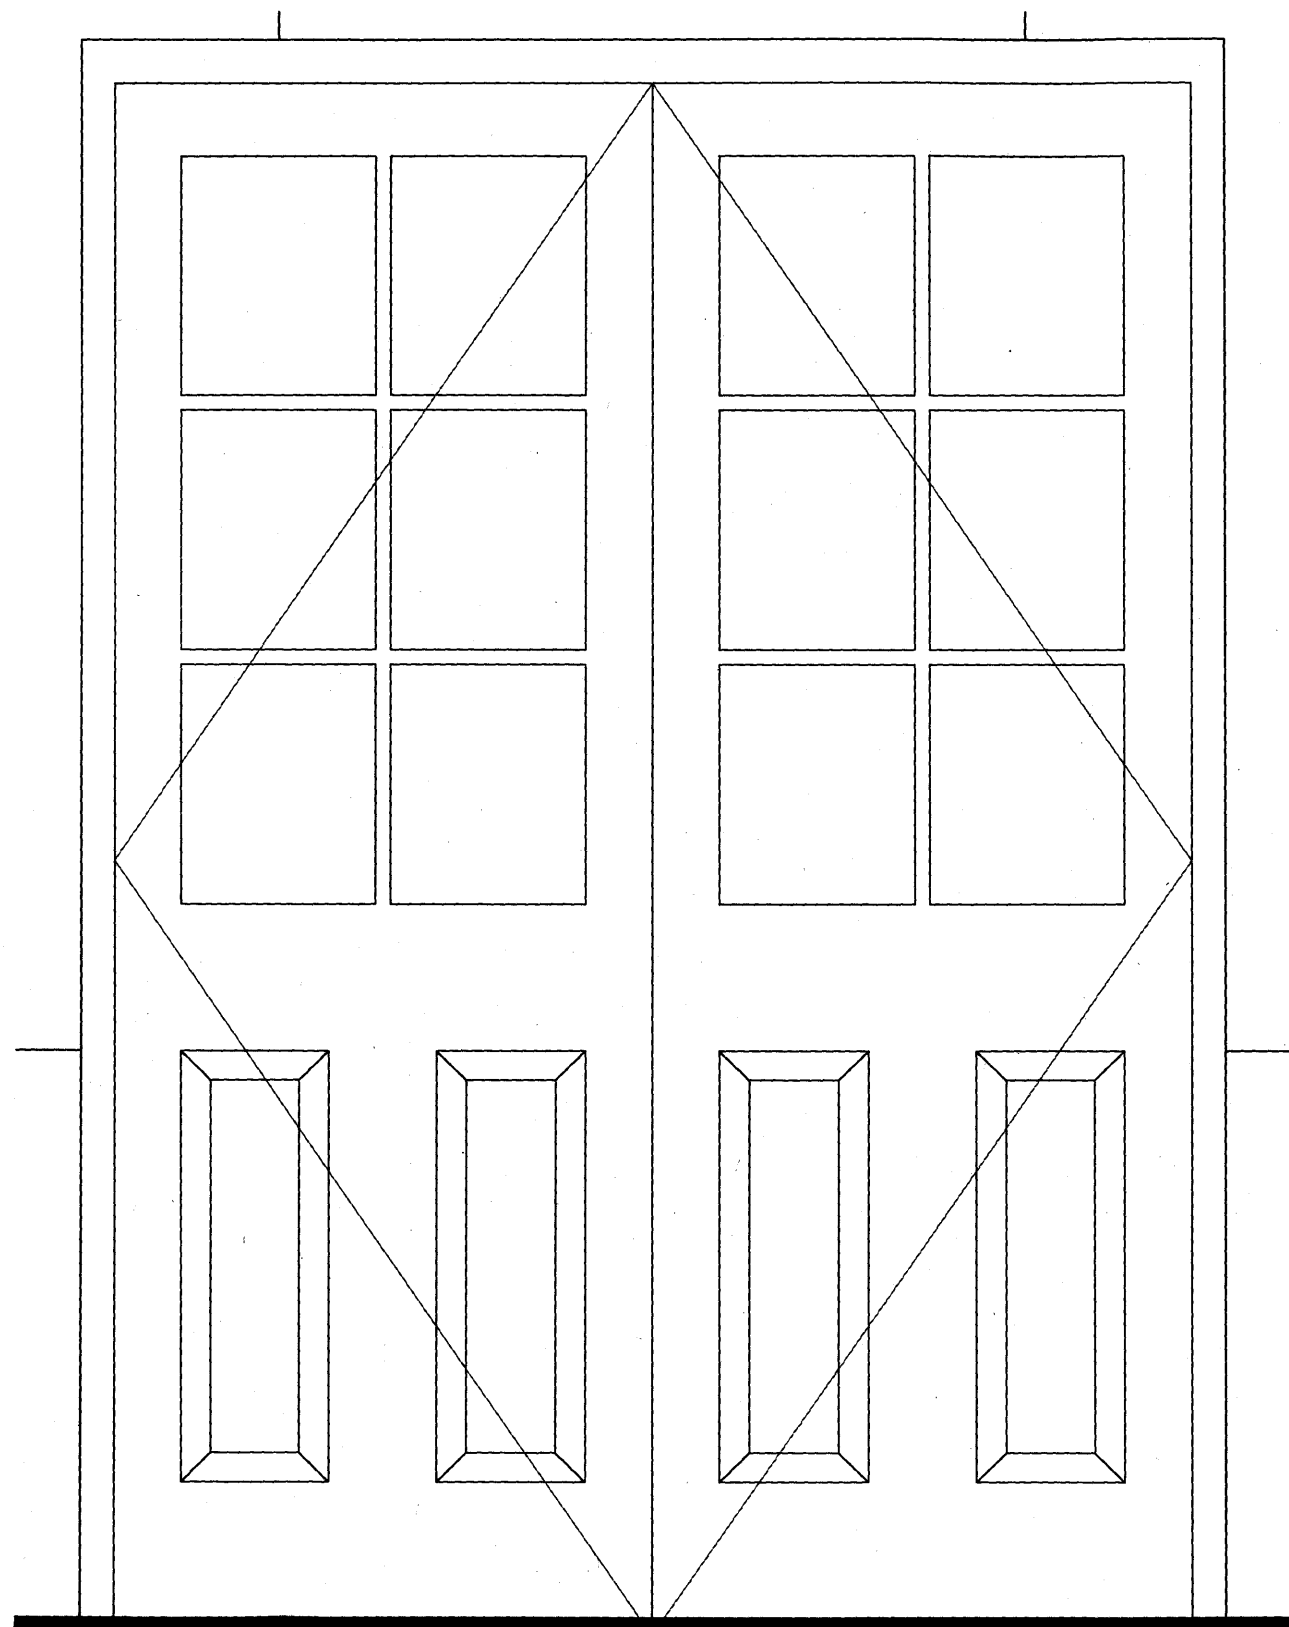

1 EXTERNAL DOOR ELEVATION

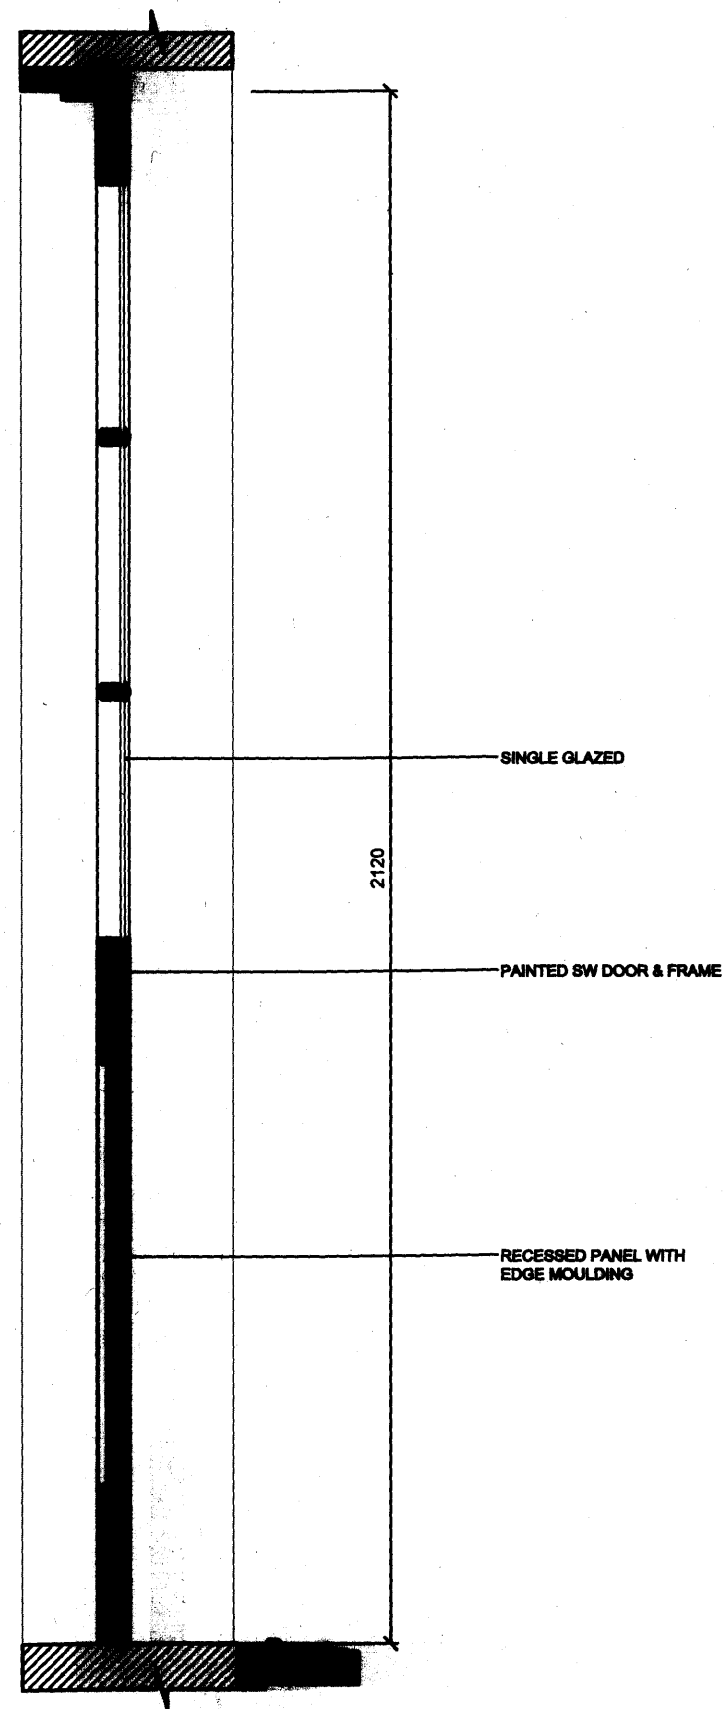

2 SECTION THROUGH EXTERNAL DOOR

NOTES CONTRACTORS MUST VERIFY ALL DIMENSIONS ON SITE BEFORE COMMENCING ANY WORK ON SHOP DRAWINGS DO NOT SCALE FROM THIS DRAWING MCBAINS COOPER CONSULTING LTD COPYRIGHT			
A ISSUED FOR PLANNING		16.09.11	PS
REV	AMENDMENT	DATE	CHKD
PLANNING			



MCBAINS COOPER CONSULTING LTD.
120 OLD BROAD STREET LONDON EC2N 1AR
TELEPHONE: 020 7786 7900 FACSIMILE: 020 7786 7909

CLIENT
LONDON BOROUGH OF CAMDEN

PROJECT
57 - 84 MAKEPEACE MANSIONS
PHASE-2; BLOCK - 5

DRAWING TITLE
EXTERNAL DOOR ELEVATION & SECTION
EXISTING

ARCHITECTURE

SCALE 1:10 @ A3	DRAWN BY JP	CHECKED PS	DATE SEPT 2011
--------------------	----------------	---------------	-------------------

DRAWING NUMBER 54147-AR-BL5-130	REVISION A
------------------------------------	---------------