


1 EXTERNAL DOOR ELEVATION

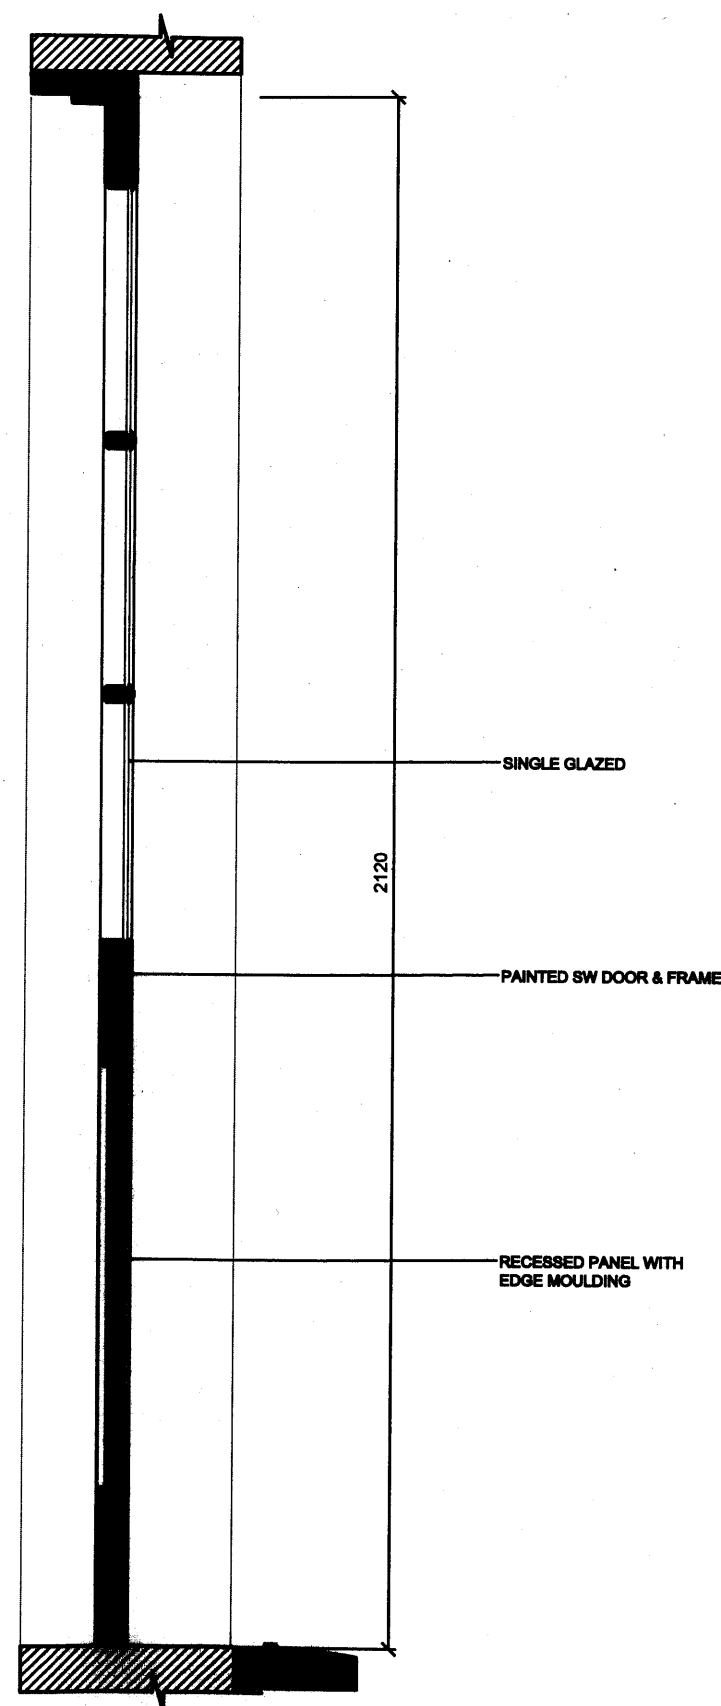

2 SECTION THROUGH EXTERNAL DOOR

NOTES
CONTRACTORS MUST VERIFY ALL DIMENSIONS ON SITE BEFORE
COMMENCING ANY WORK ON SHOP DRAWINGS
DO NOT SCALE FROM THIS DRAWING
McBAINS COOPER CONSULTING LTD COPYRIGHT

A			
ISSUED FOR PLANNING	16.08.11	PS	
REV	AMENDMENT	DATE	CHKD
PLANNING			



McBAINS COOPER CONSULTING LTD.
120 OLD BROAD STREET LONDON EC2N 1AR
TELEPHONE: 020 7786 7900 FACSIMILE: 020 7786 7999

CLIENT
LONDON BOROUGH OF CAMDEN

PROJECT
28 - 54 HOLLY LODGE MANSIONS
PHASE-2; BLOCK - 6

DRAWING TITLE
EXTERNAL DOOR ELEVATION & SECTION
EXISTING

ARCHITECTURE

SCALE 1:10 @ A3 DRAWN BY JP CHECKED PS DATE SEPT 2011

DRAWING NUMBER 54147-AR-BL6-130 REVISION A