


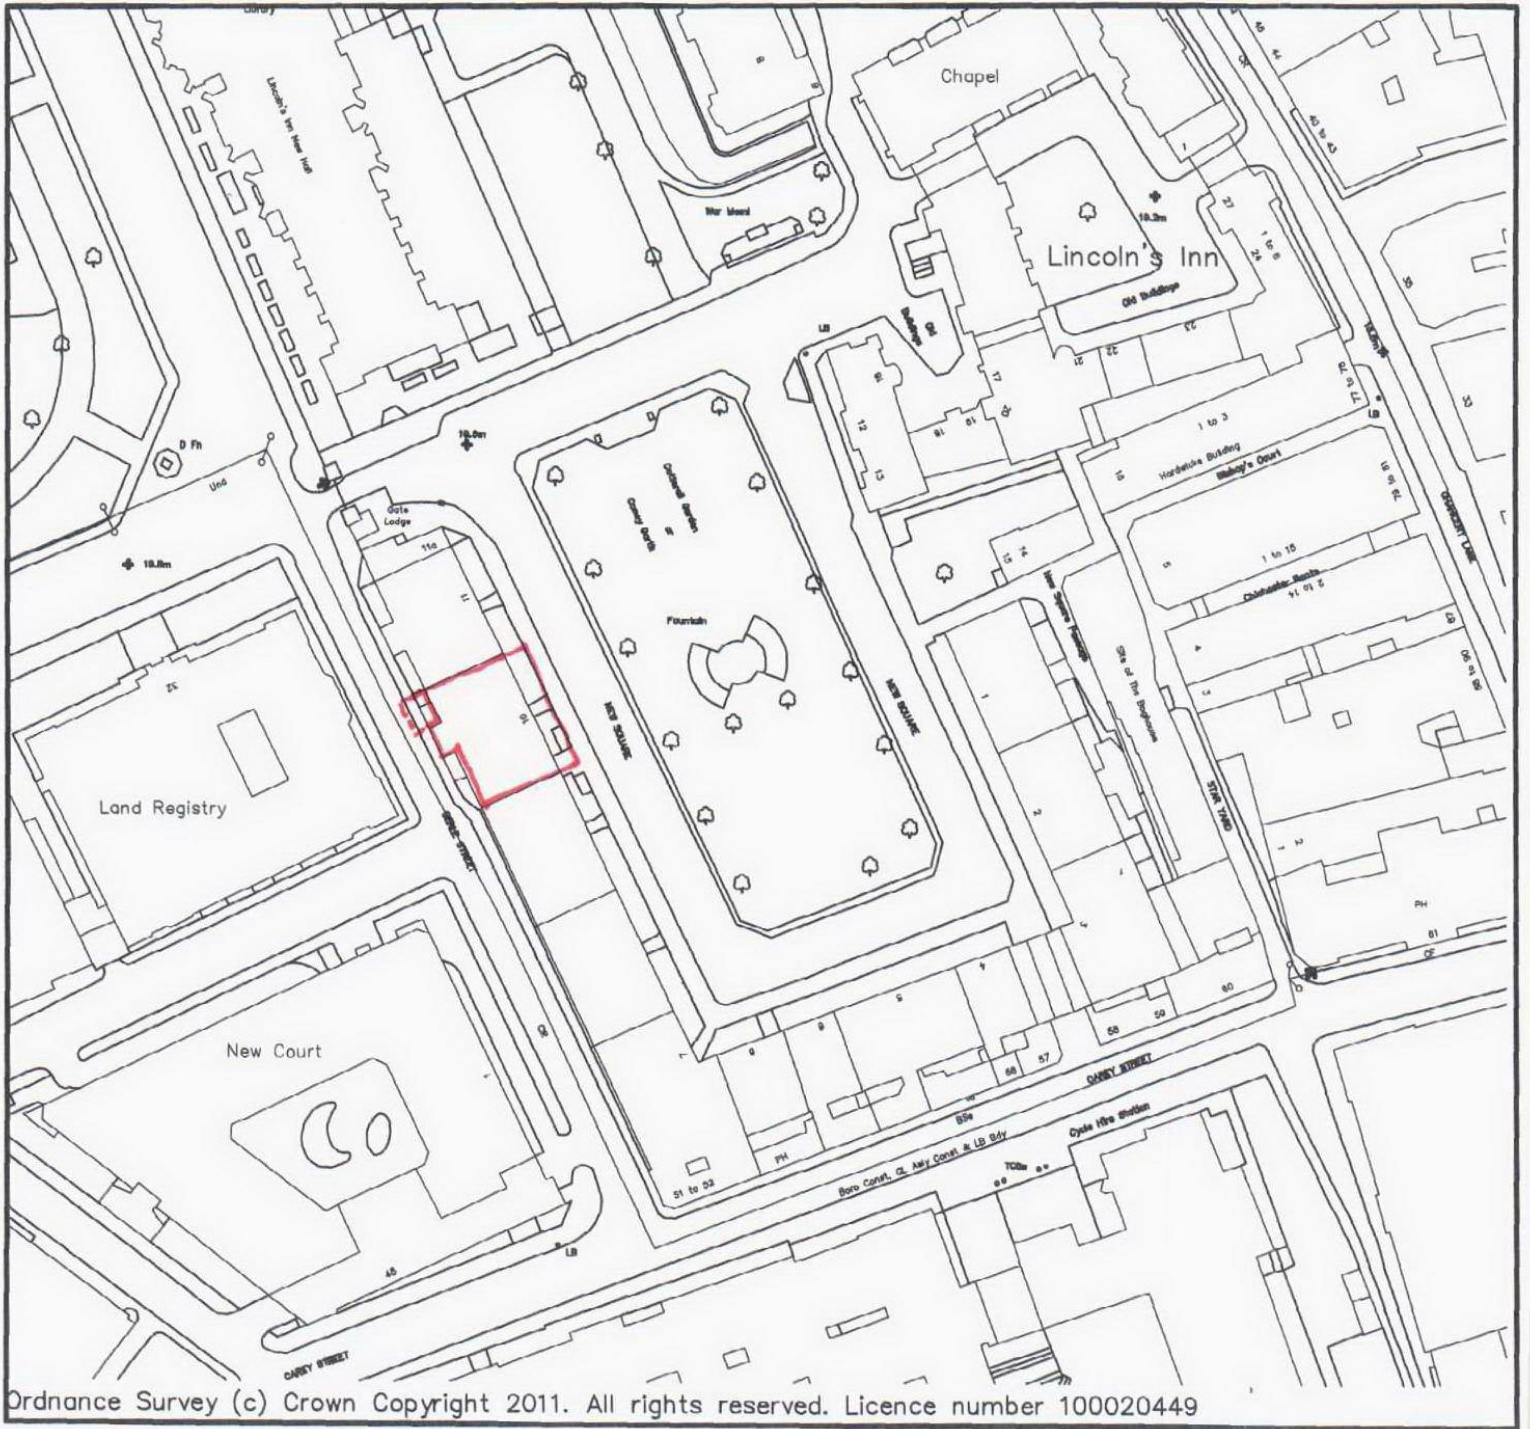

Ordnance Survey (c) Crown Copyright 2011. All rights reserved. Licence number 100020449

— SITE OUTLINE

SITE PLAN 1:1250