



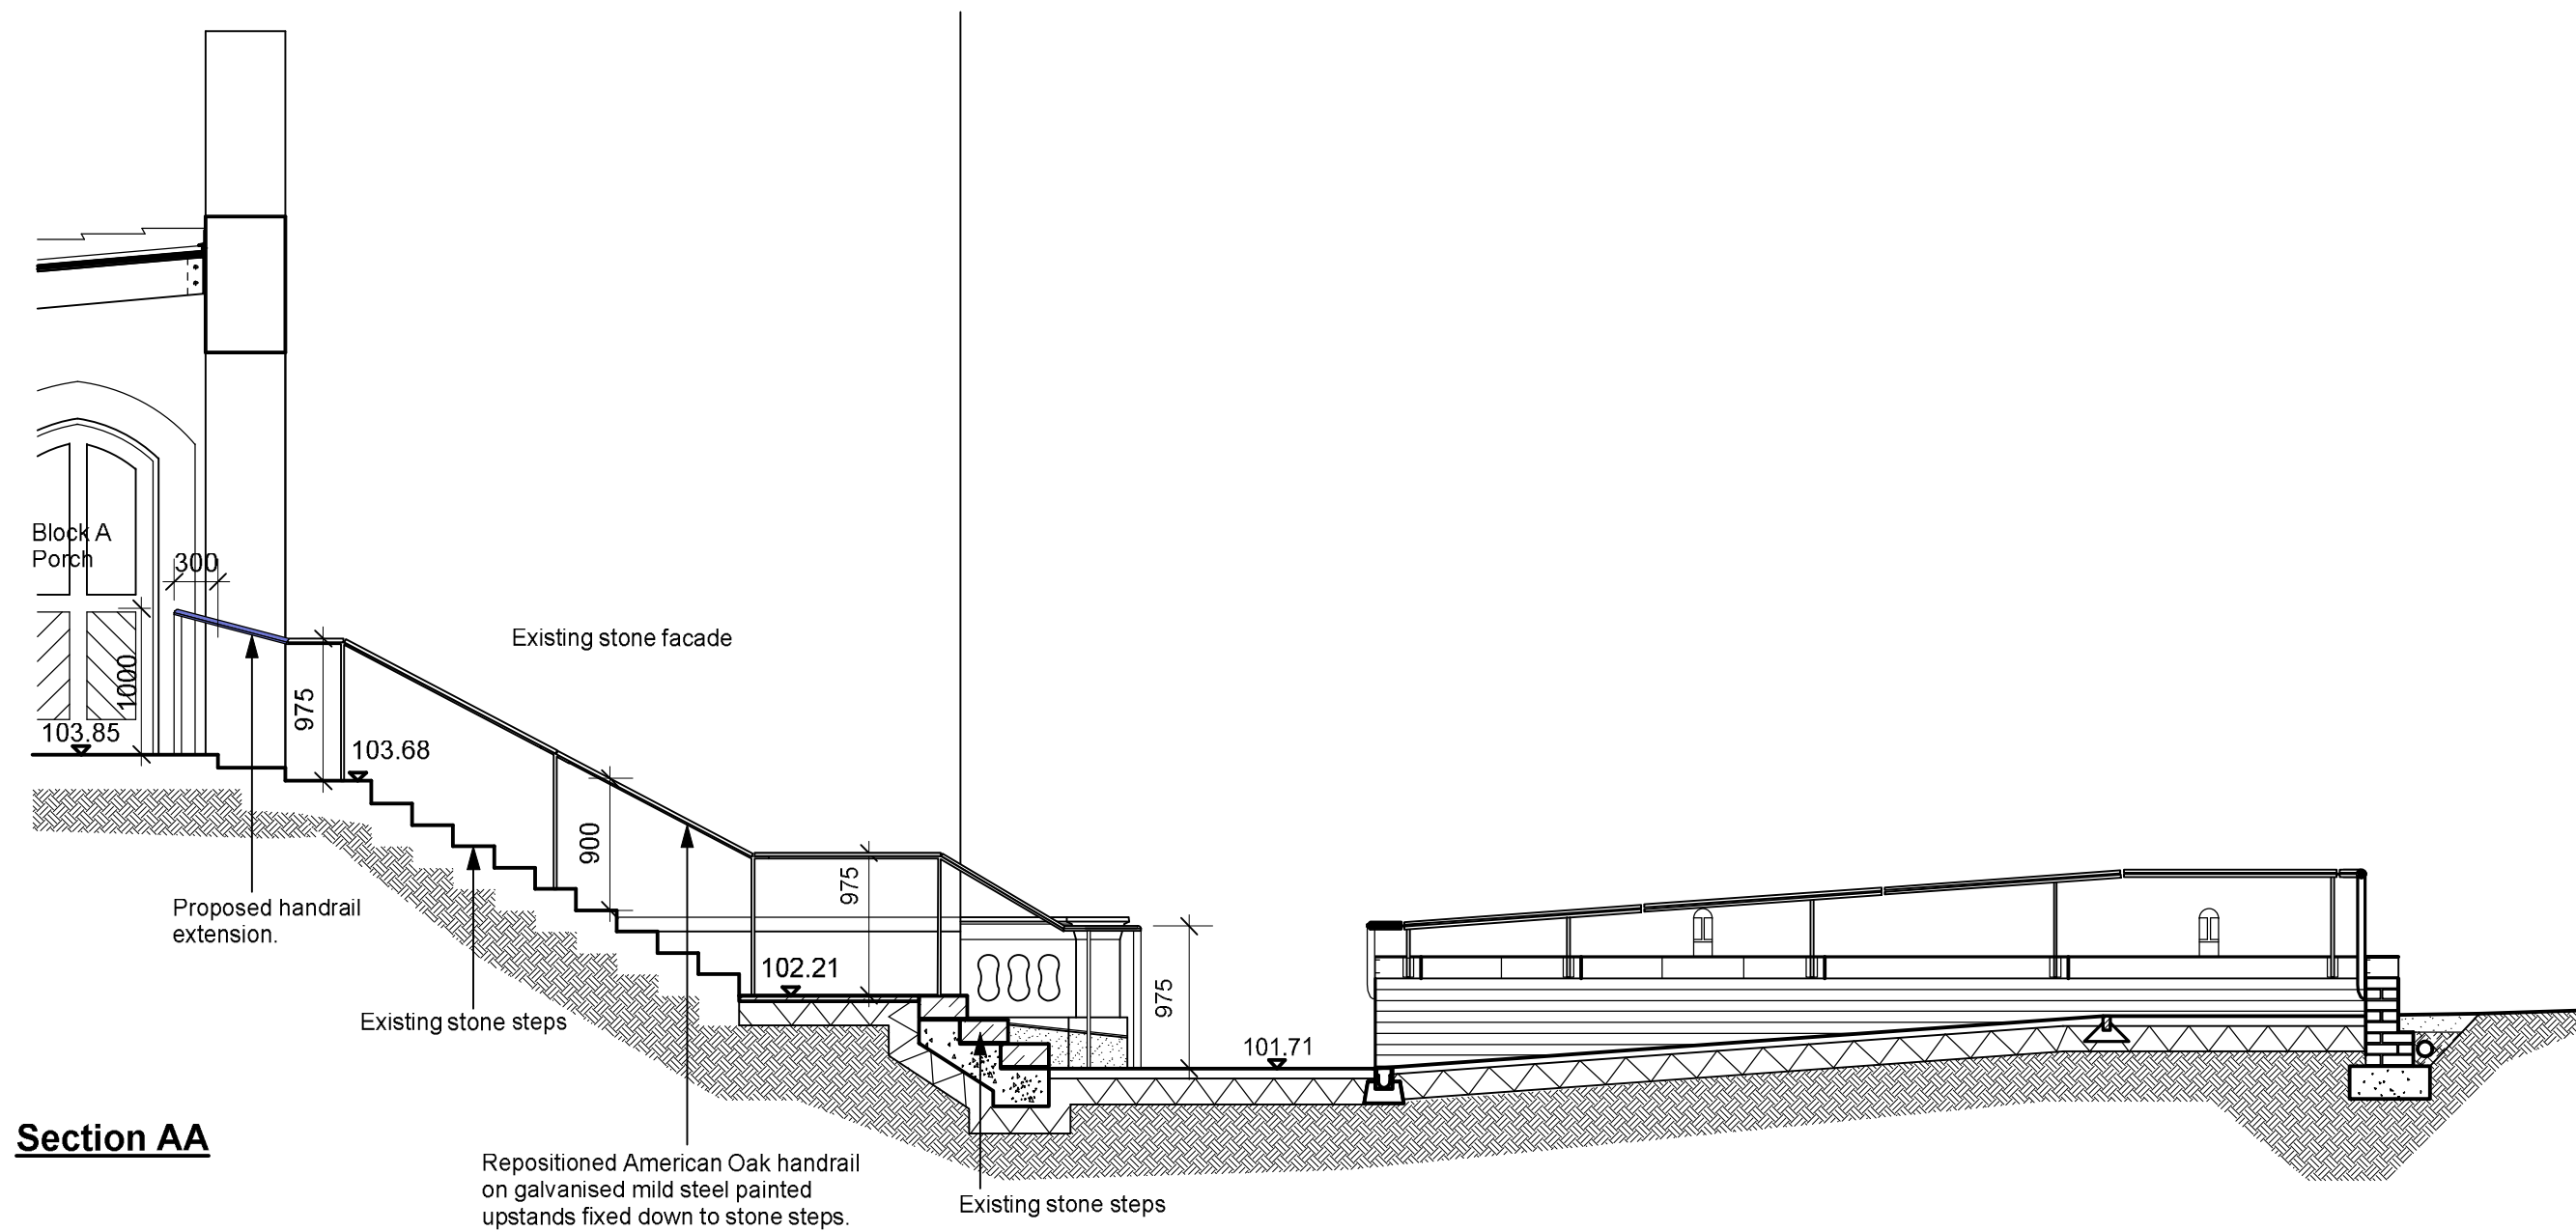

Section AA

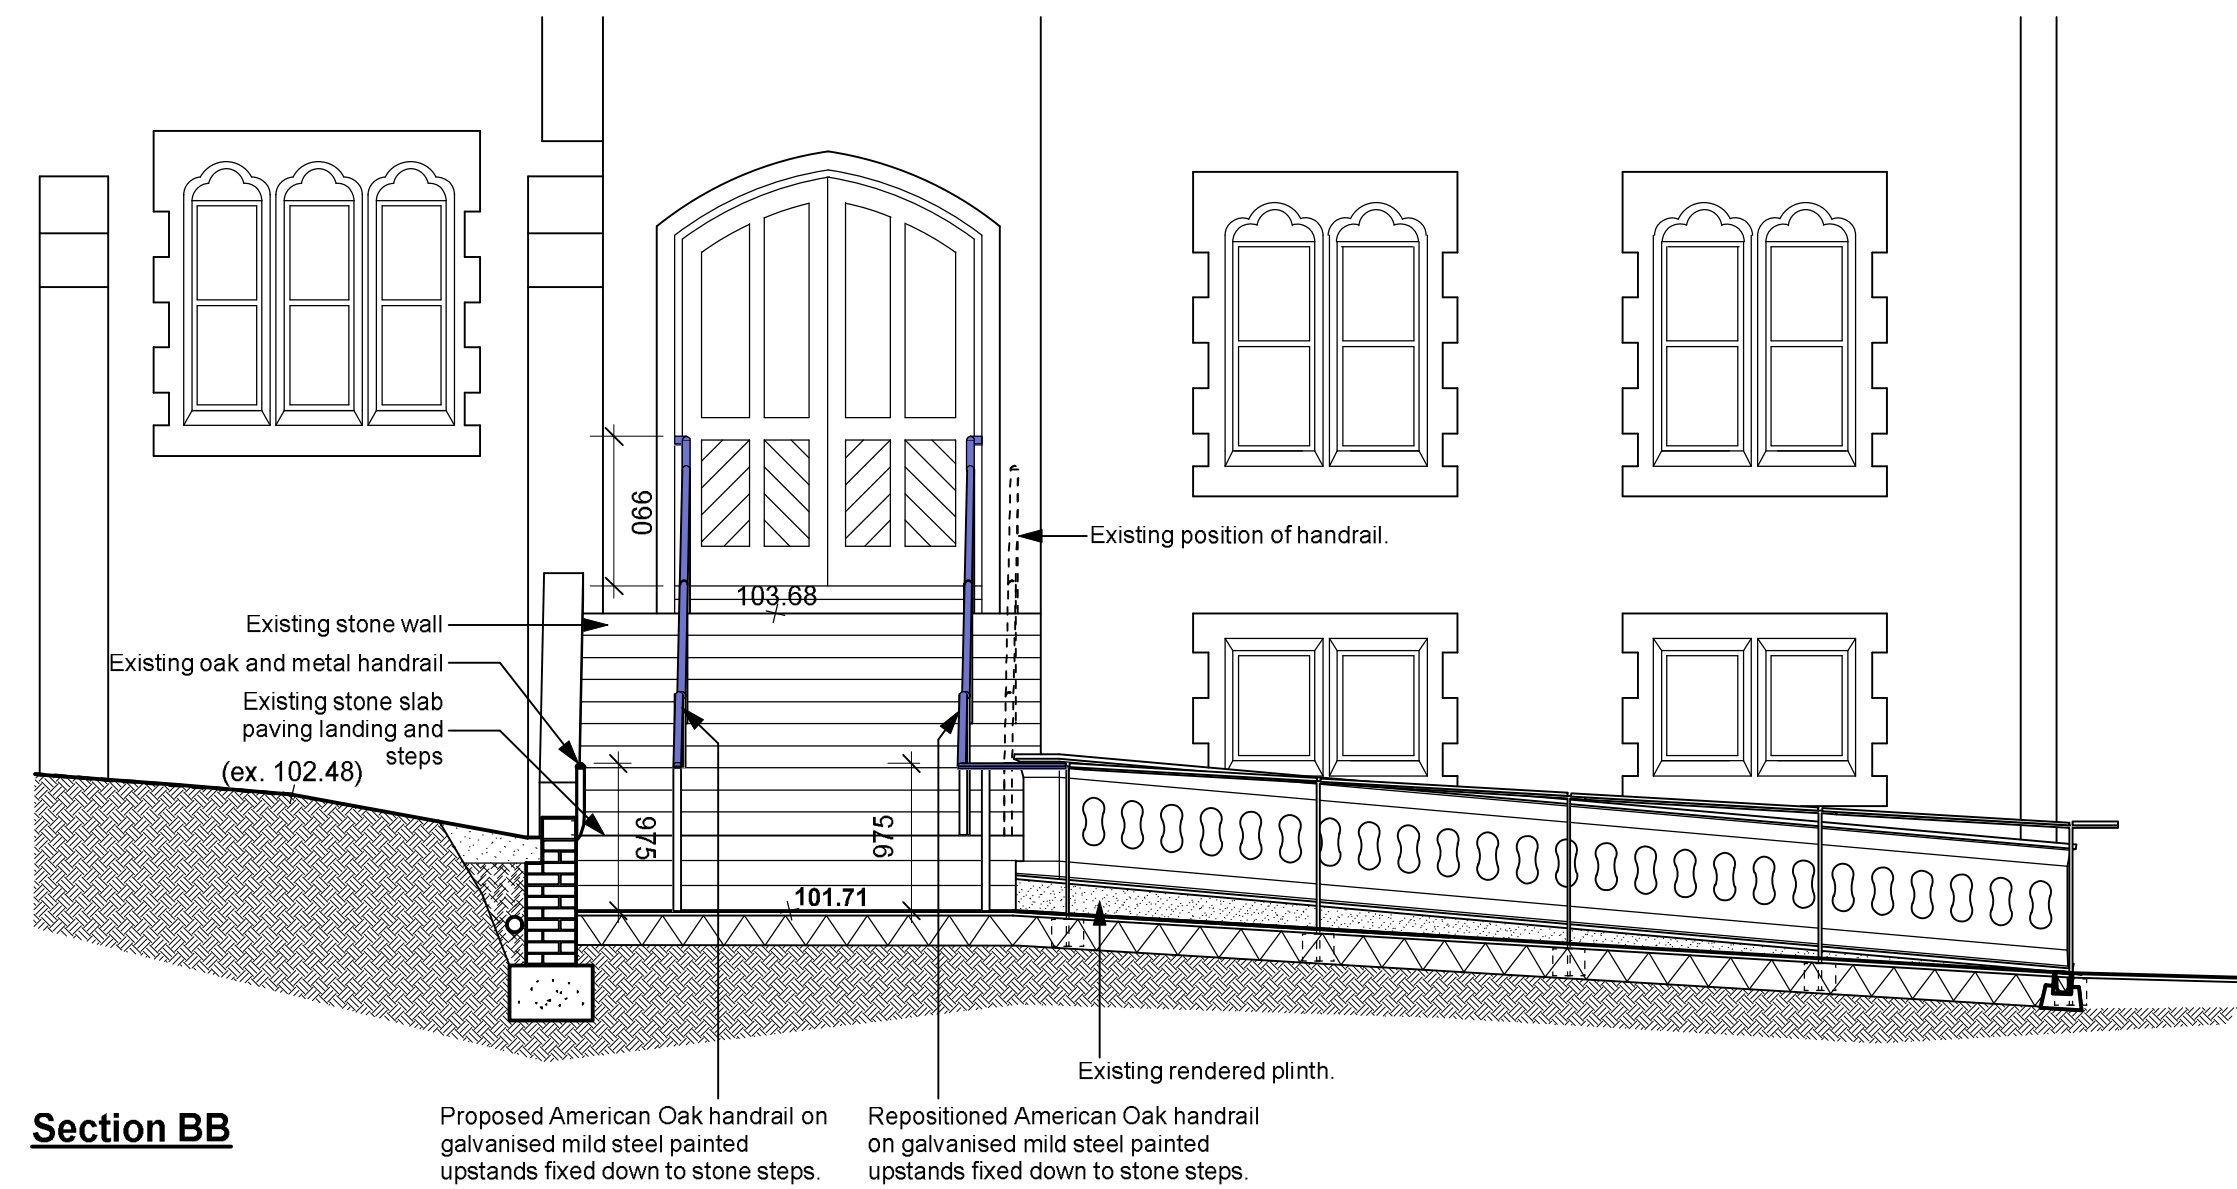

Section BB

Copyright Curl la Tourelle Architects

NOTES:
All dimensions to be checked on site, not scaled from this drawing.

Any discrepancies on this drawing with other contract documents to be reported immediately to the Contract Administrator for clarification.

Drawing to be read in conjunction with CAL (0) 05 + 07

-	??/06/11	WG	PLANNING ISSUE	
rev	date	by	comments	

CURL ° LA TOURELLE ° ARCHITECTS
80 LAMBLE STREET LONDON NW5 4AB
TEL 020 7267 0055 FAX 020 7284 0860
www.cltarchitects.co.uk mail@cltarchitects.co.uk

Client
Fitzjohns Primary School and London Borough of Camden

Job

Fitzjohns Primary School
86a Fitzjohns Avenue
Hampstead
London
NW3 6NP

Drawing Title
Proposed Main Building Approach Sections

Scale		1:50		
Date	Drawn	Issued	Checked	
MAY 11	WG	-	-	

Drg. No.	Rev.
705 203	