



Notes

1. THIS DRAWING IS TO BE READ IN CONJUNCTION WITH OTHER RELEVANT DRAWINGS, DETAILS & THE SPECIFICATION.
2. DO NOT SCALE FROM THIS DRAWING.

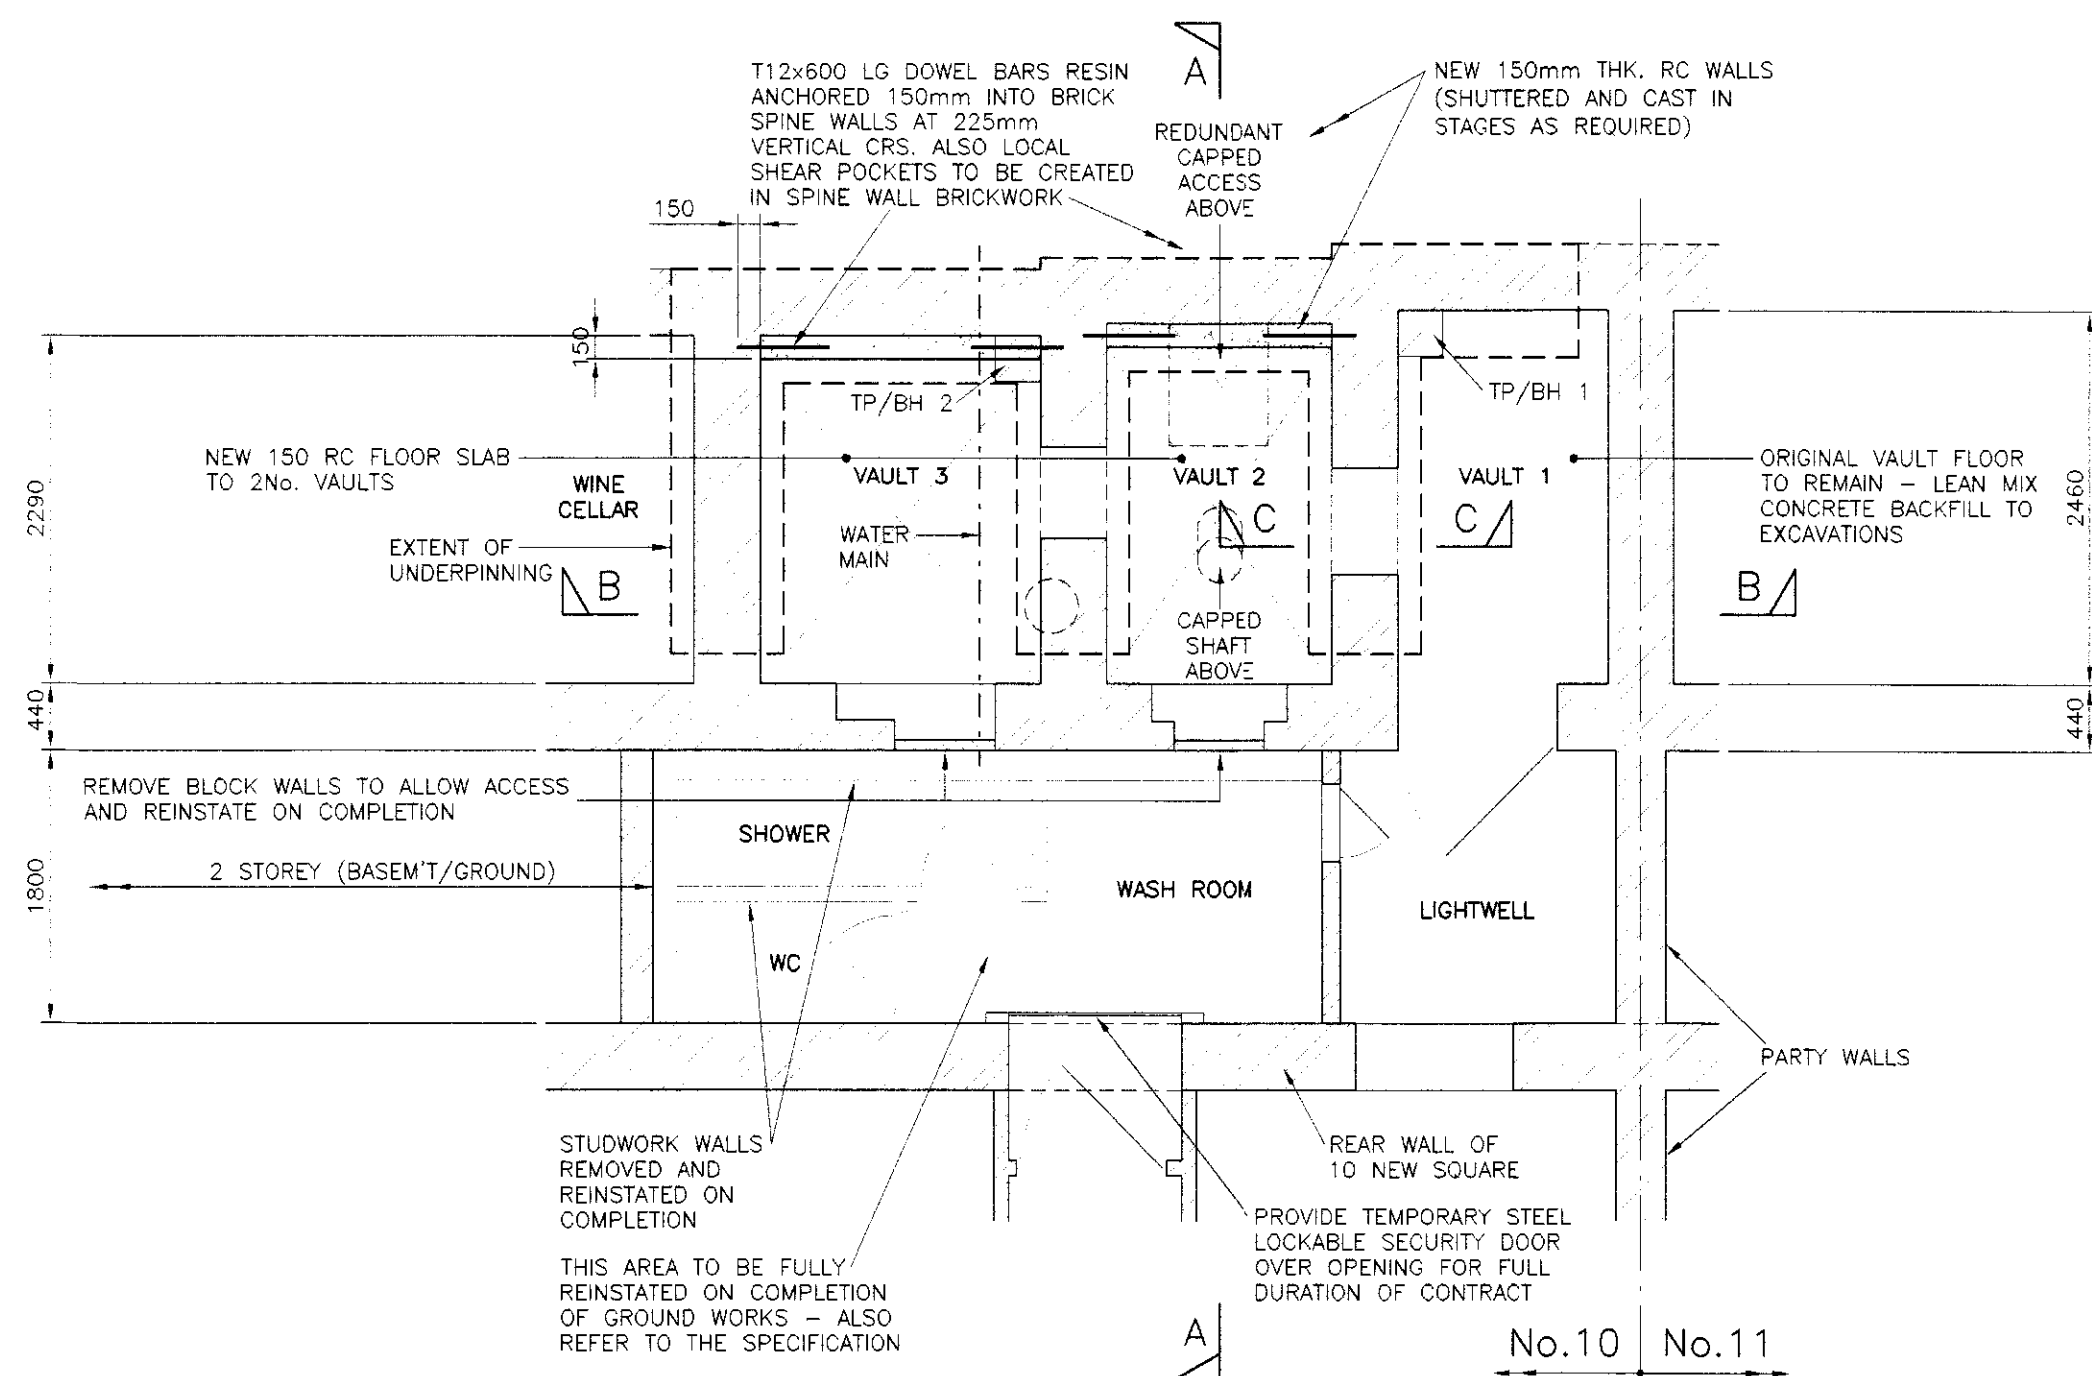


BASEMENT PLAN

SCALE 1:50

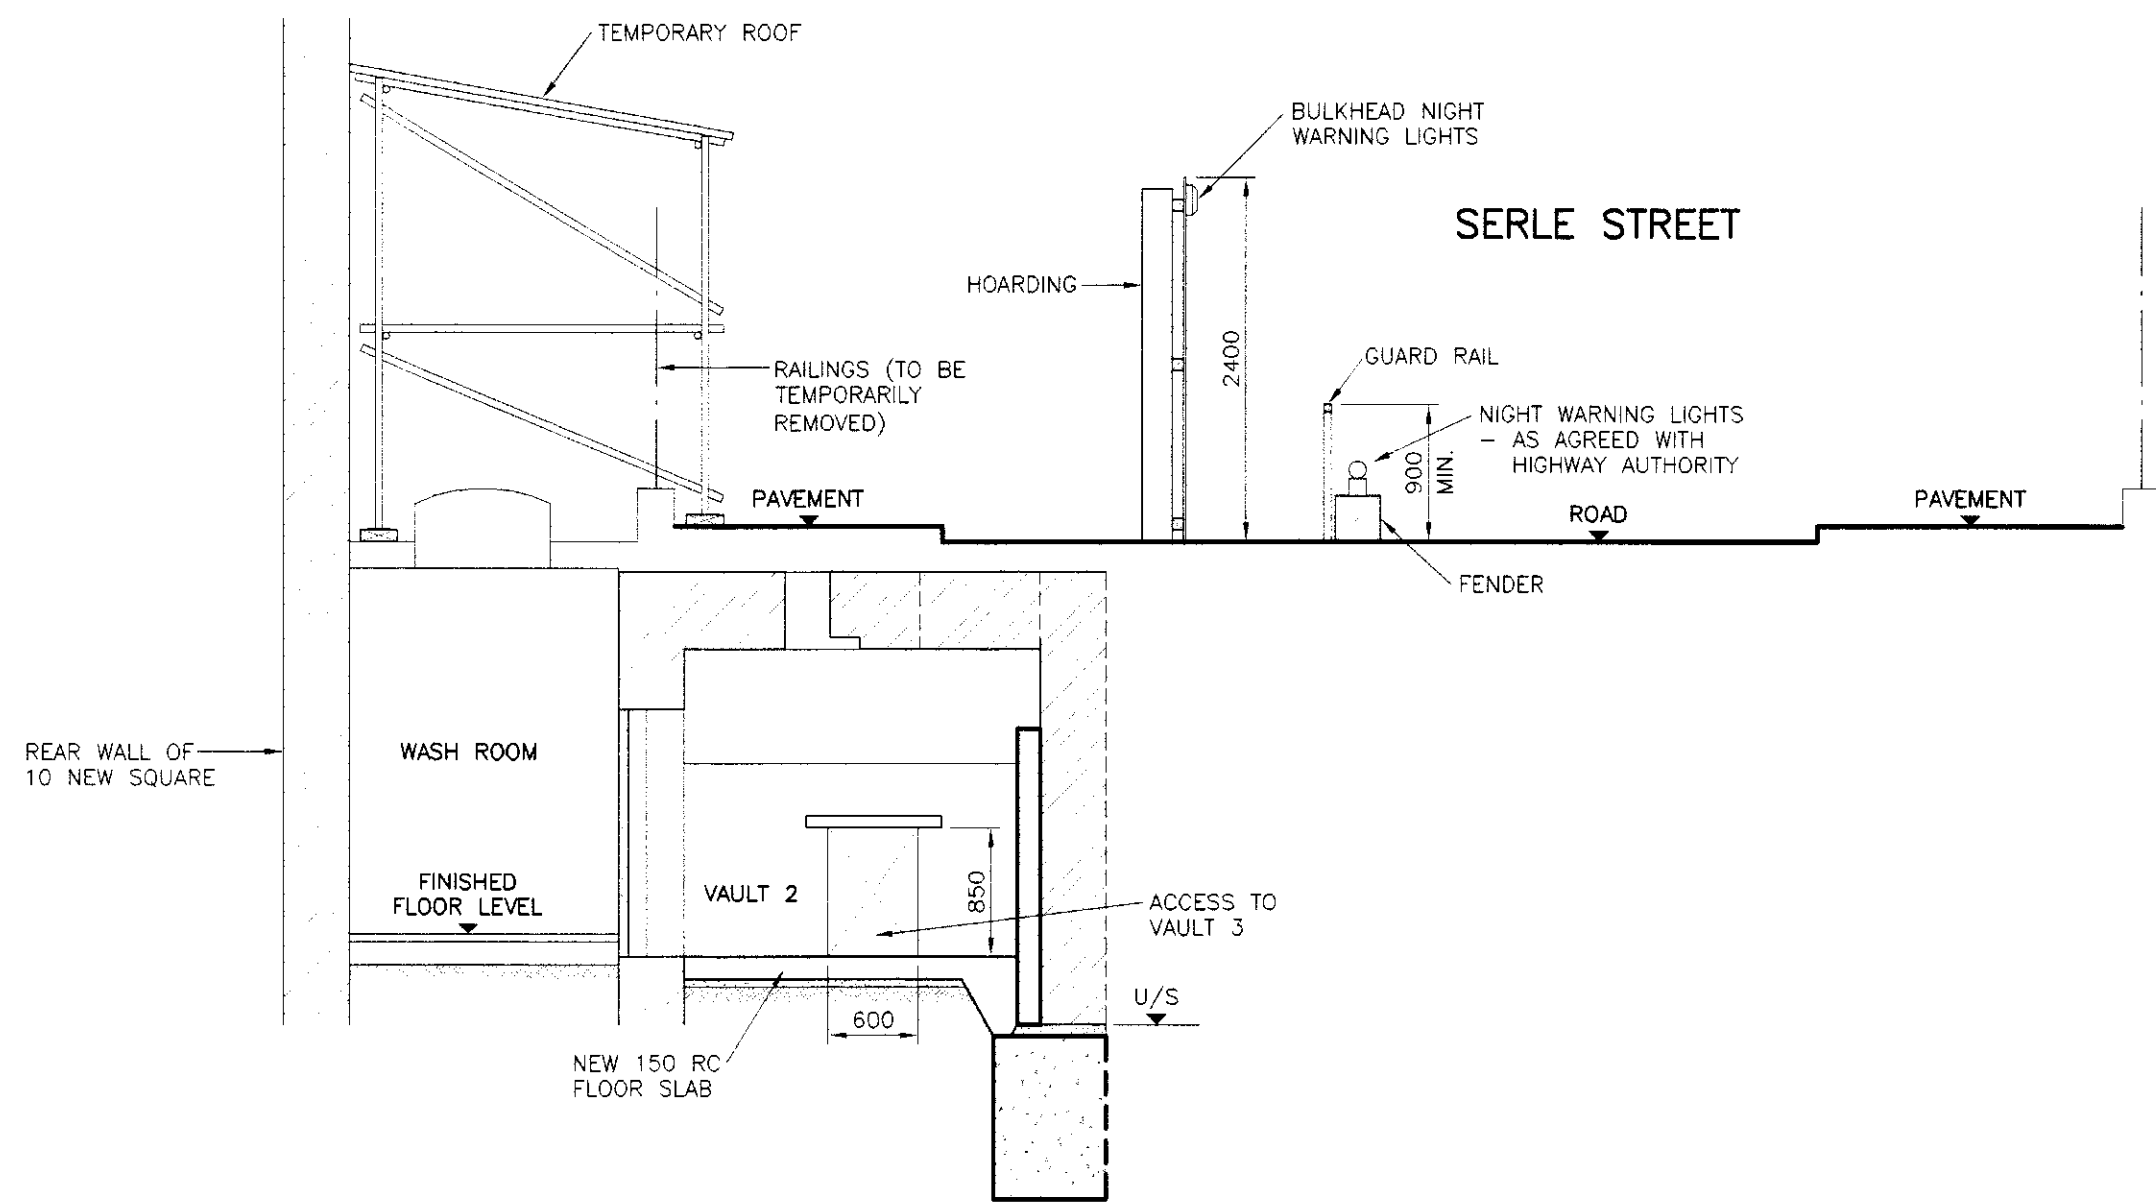


SECTION A-A

SCALE 1:50

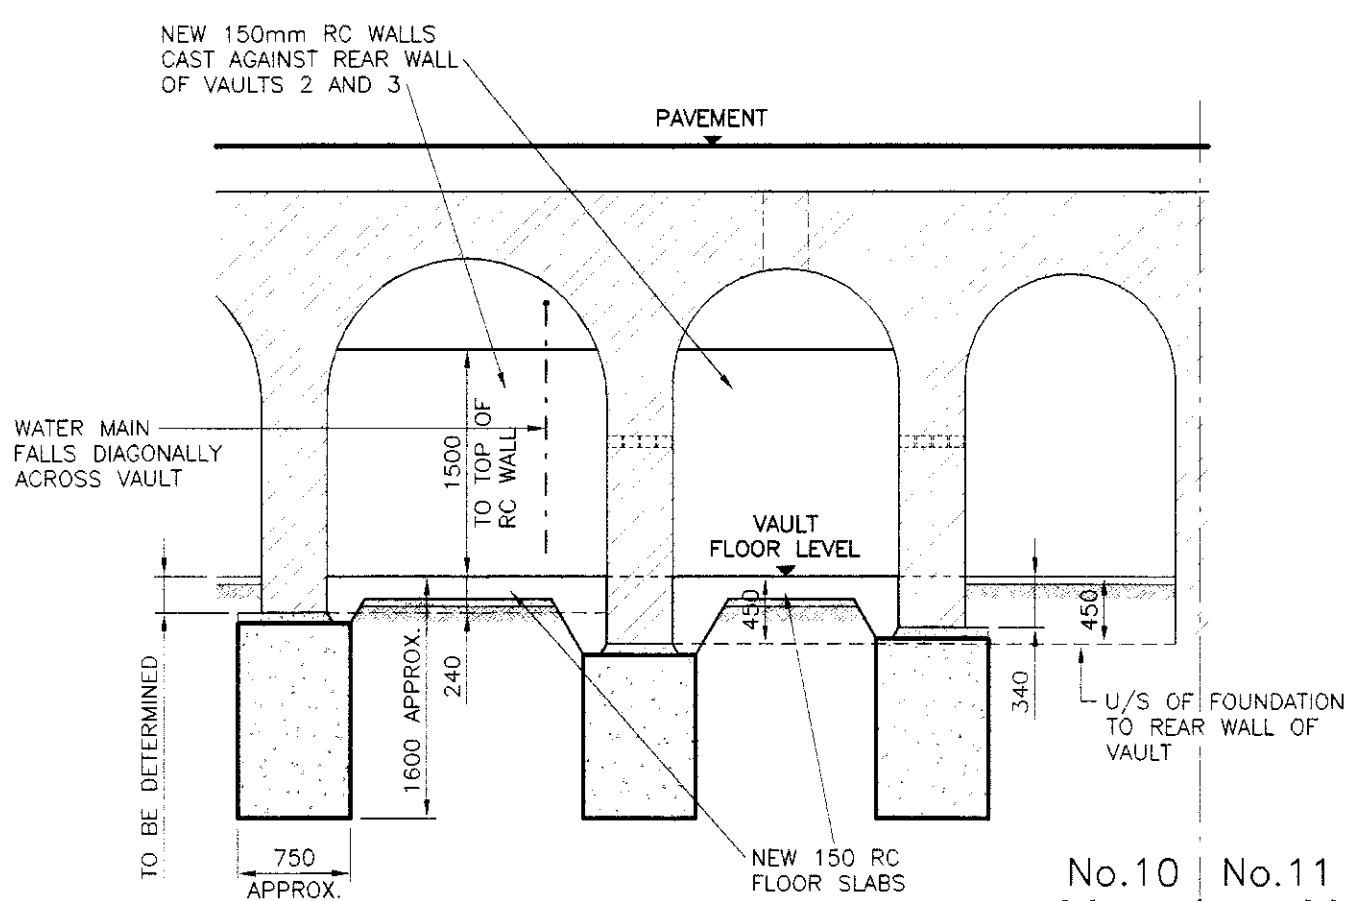


SECTION B-B

SCALE 1:50

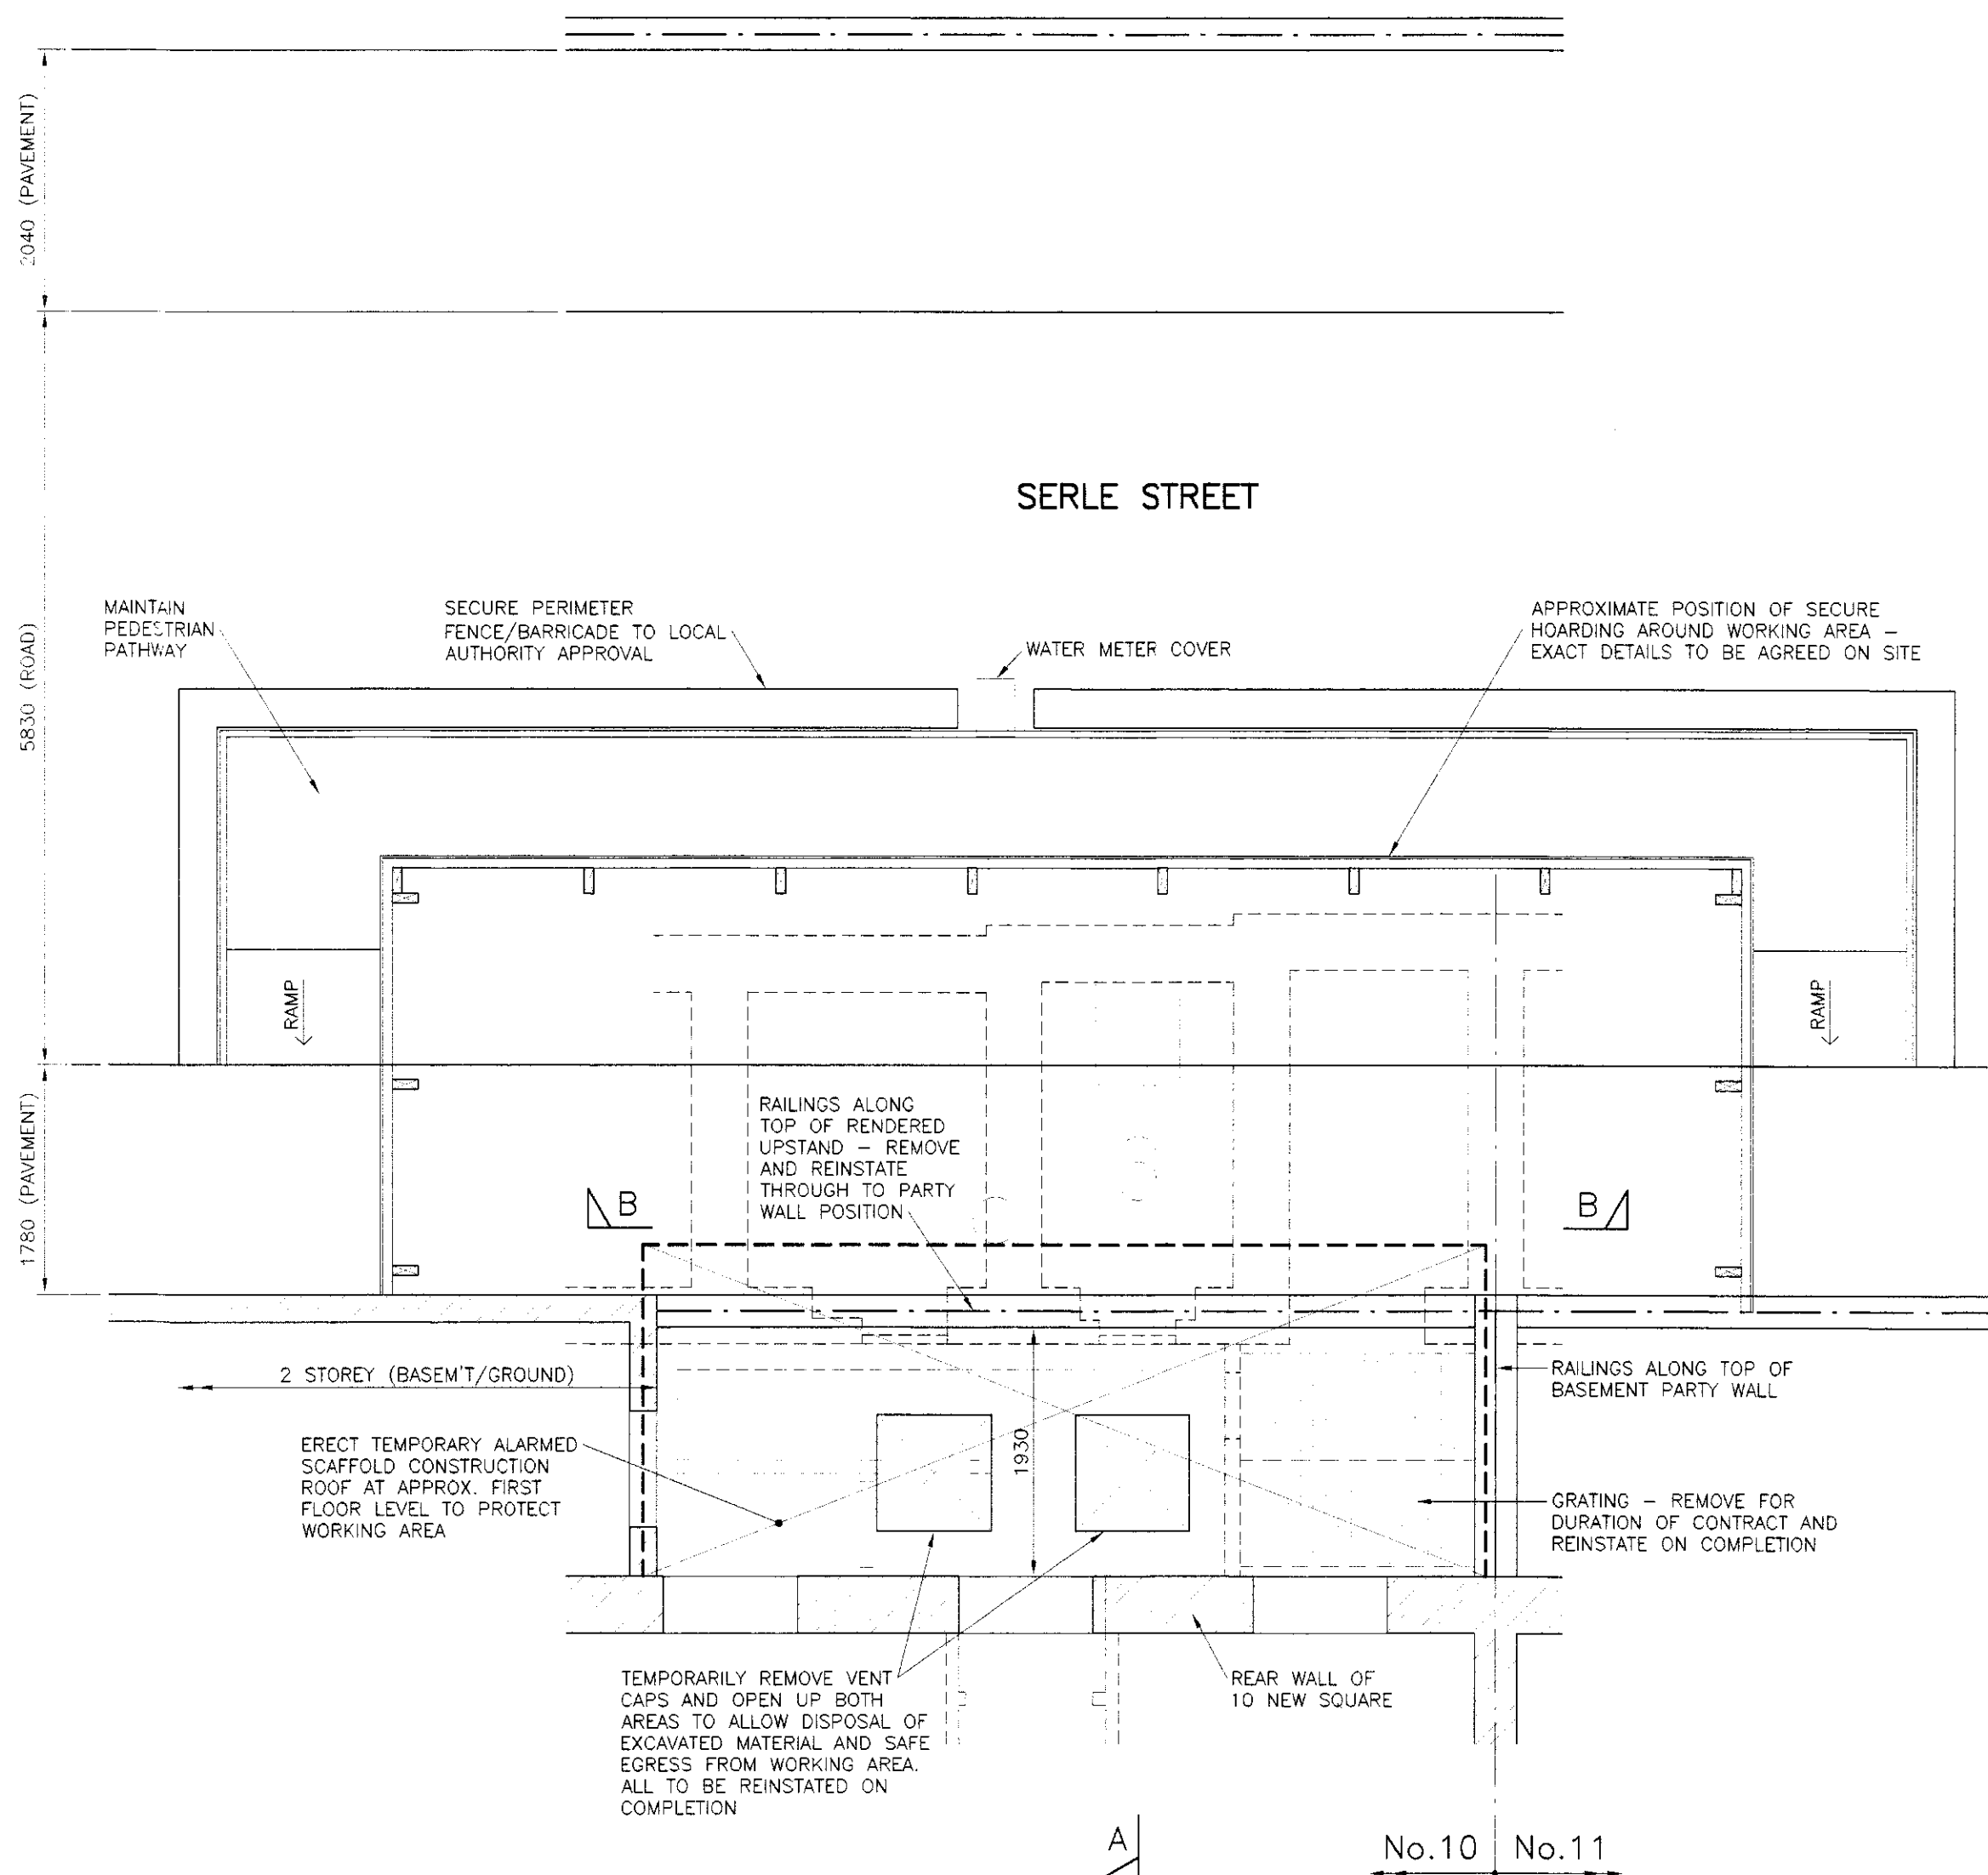


GROUND/PAVEMENT LEVEL PLAN

SCALE 1:50

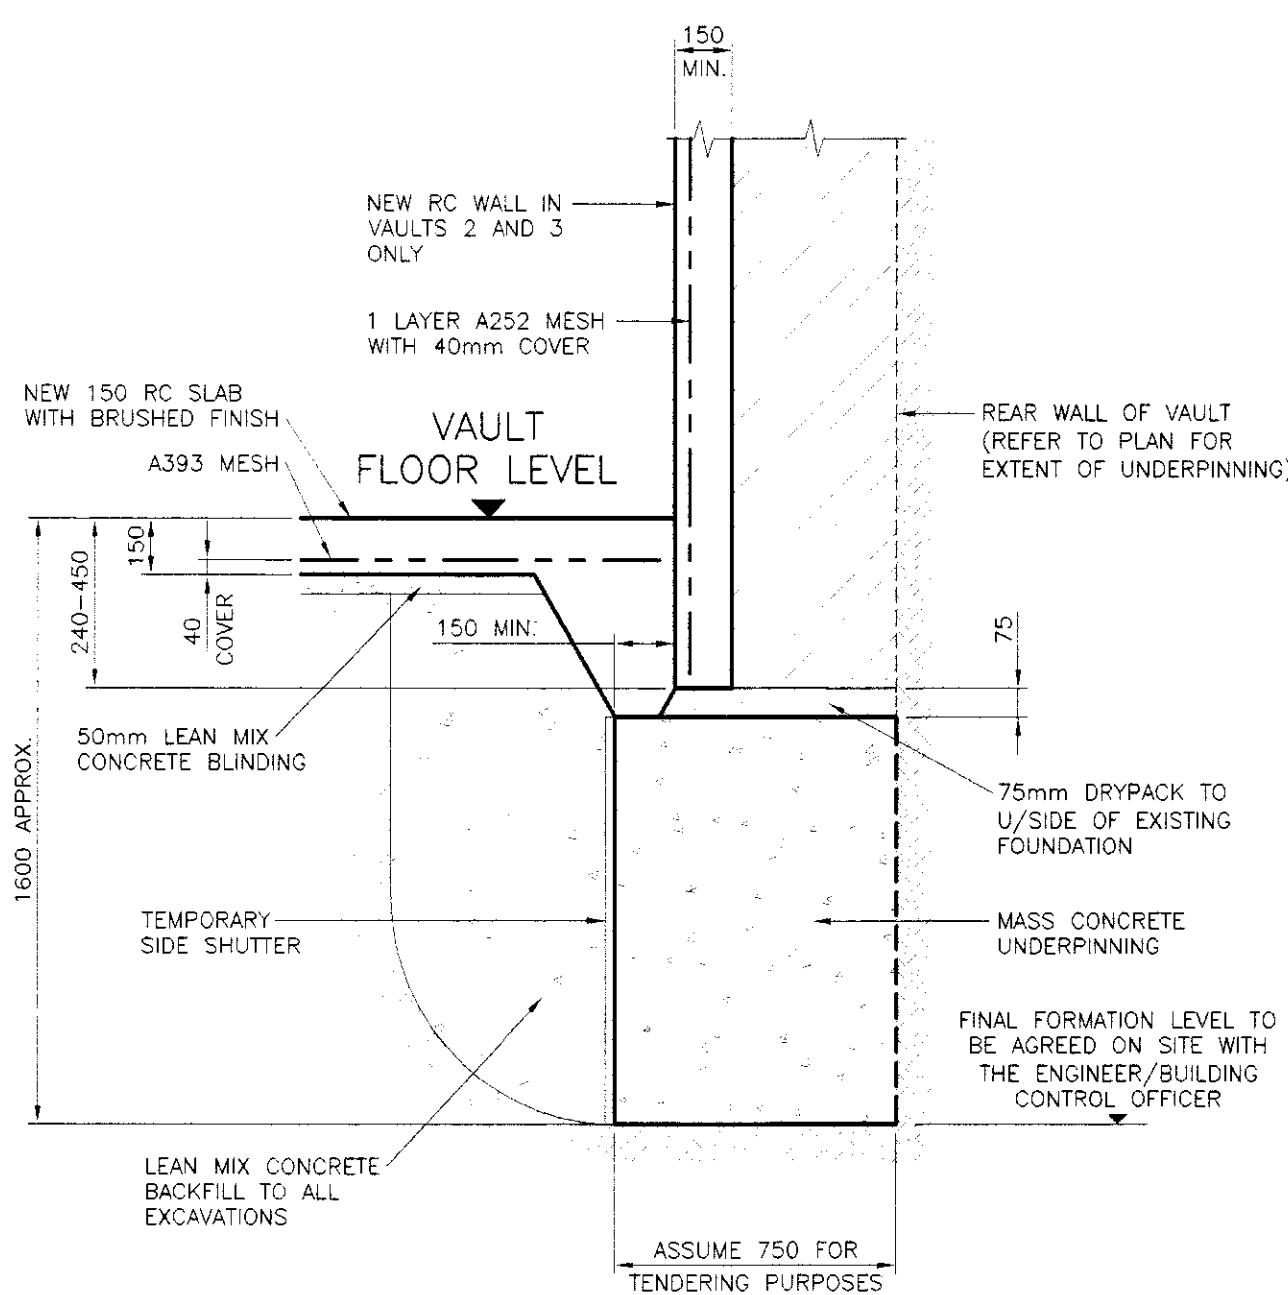

TYPICAL SECTION THROUGH UNDERPINNING TO REAR WALL OF VAULTS

SCALE 1:20

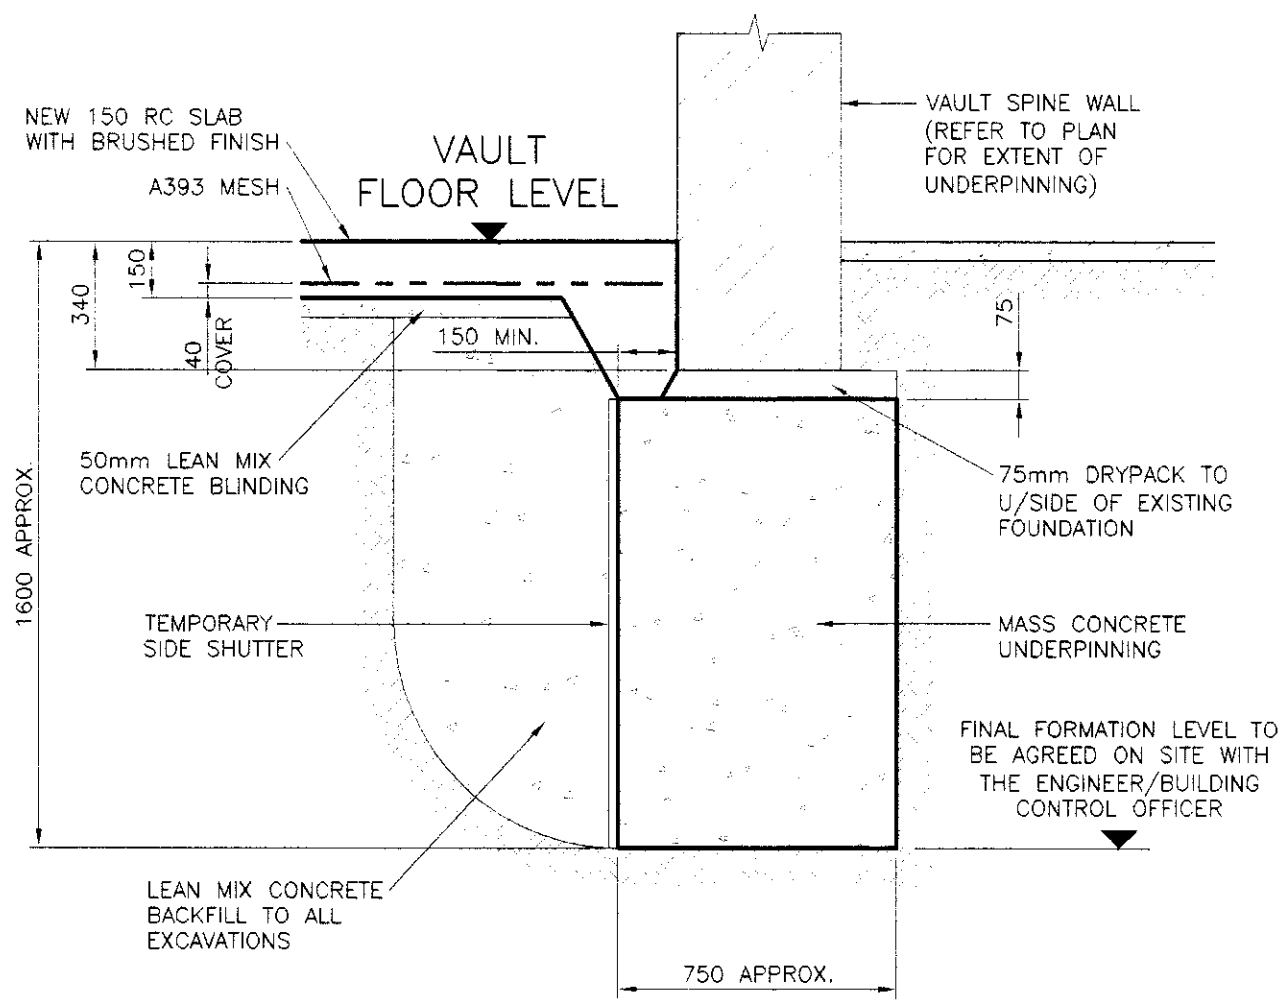

SECTION C-C THROUGH UNDERPINNING TO SPINE WALL

SCALE 1:20

DATE	DESCRIPTION	REV
Angell Thompson & Partners Ltd Consulting Structural Engineers & Surveyors 12a High Street, Banstead, Surrey, SM7 2LJ Tel: 01737 360136 Fax: 01737 360521 E-Mail: info@angellthompson.com		
Project 10 NEW SQUARE, LINCOLN'S INN LONDON, WC2A 3TL		
Client PAYNES HICKS BEACH		
Drawing Title UNDERPINNING TO VAULTS BOUNDING SERLE STREET		
A1 Scales 1:50, 20	DATE NOV 2010	Drawing No 10142D/01
Drawn by BJT	REV	