
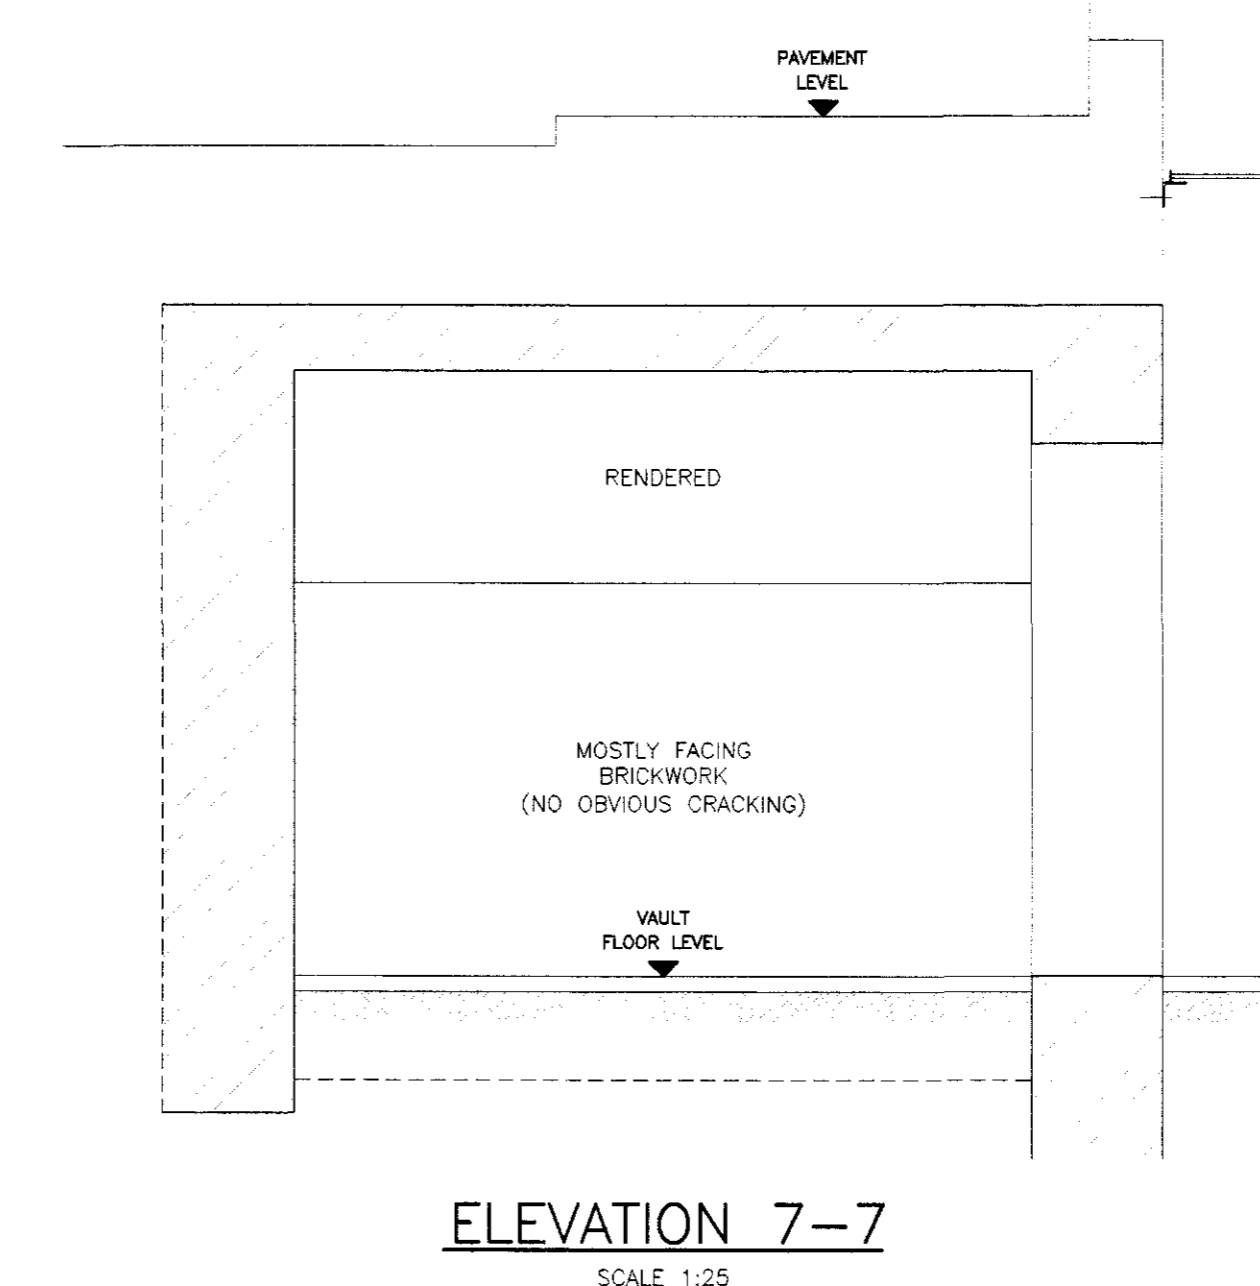
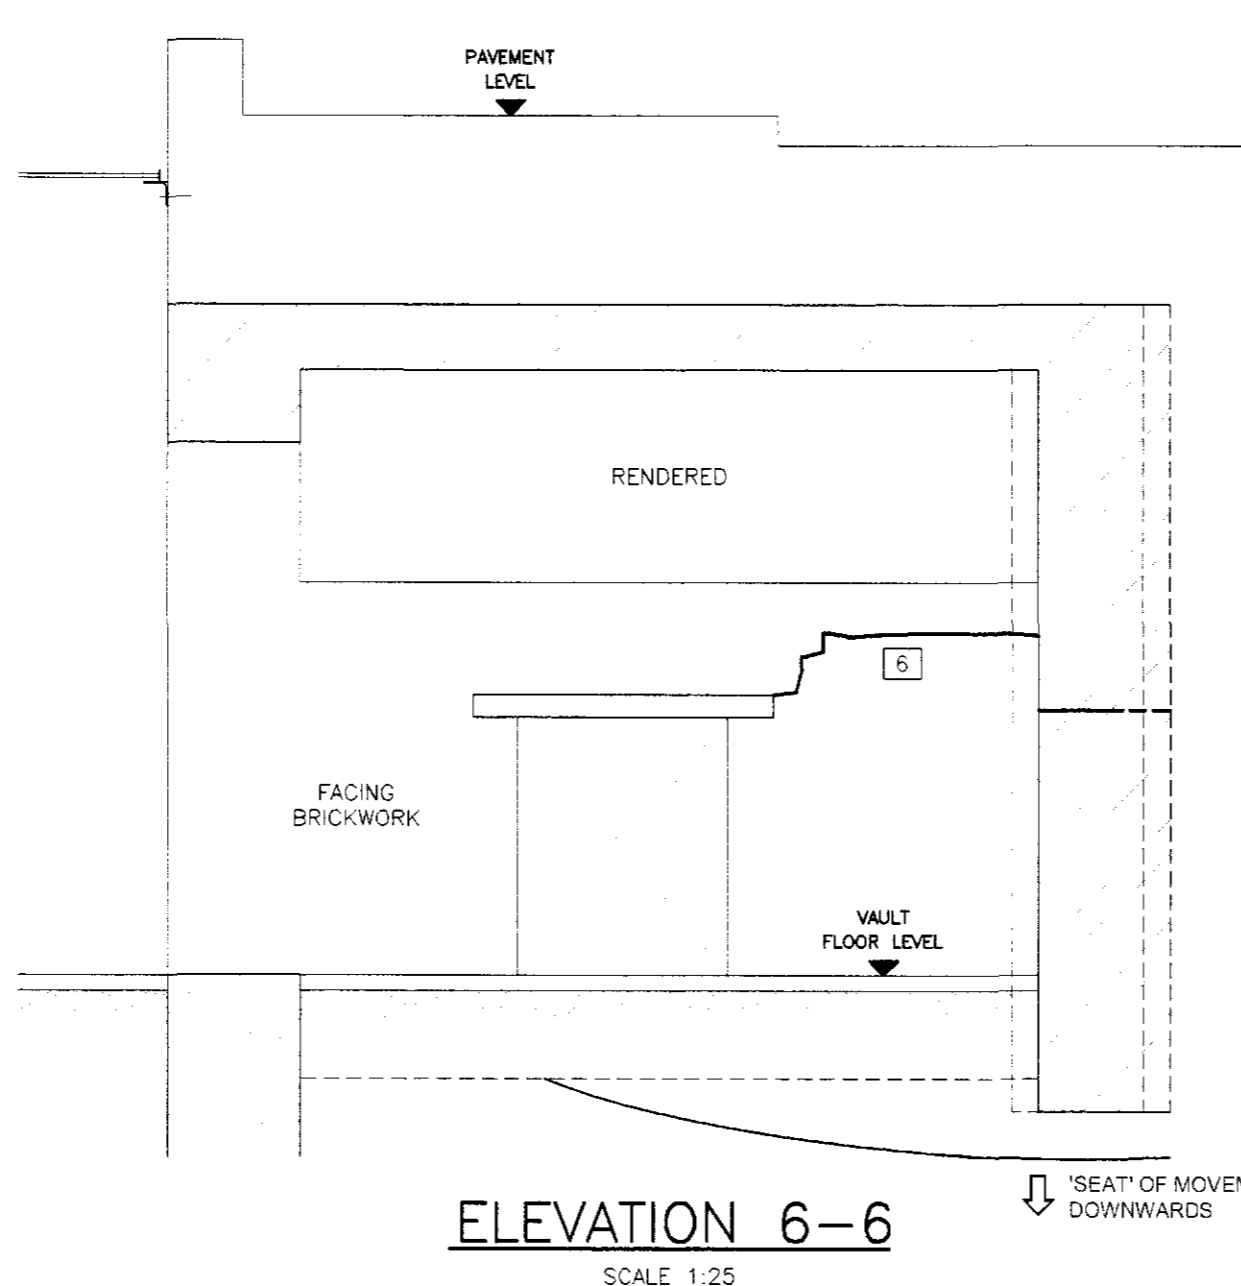
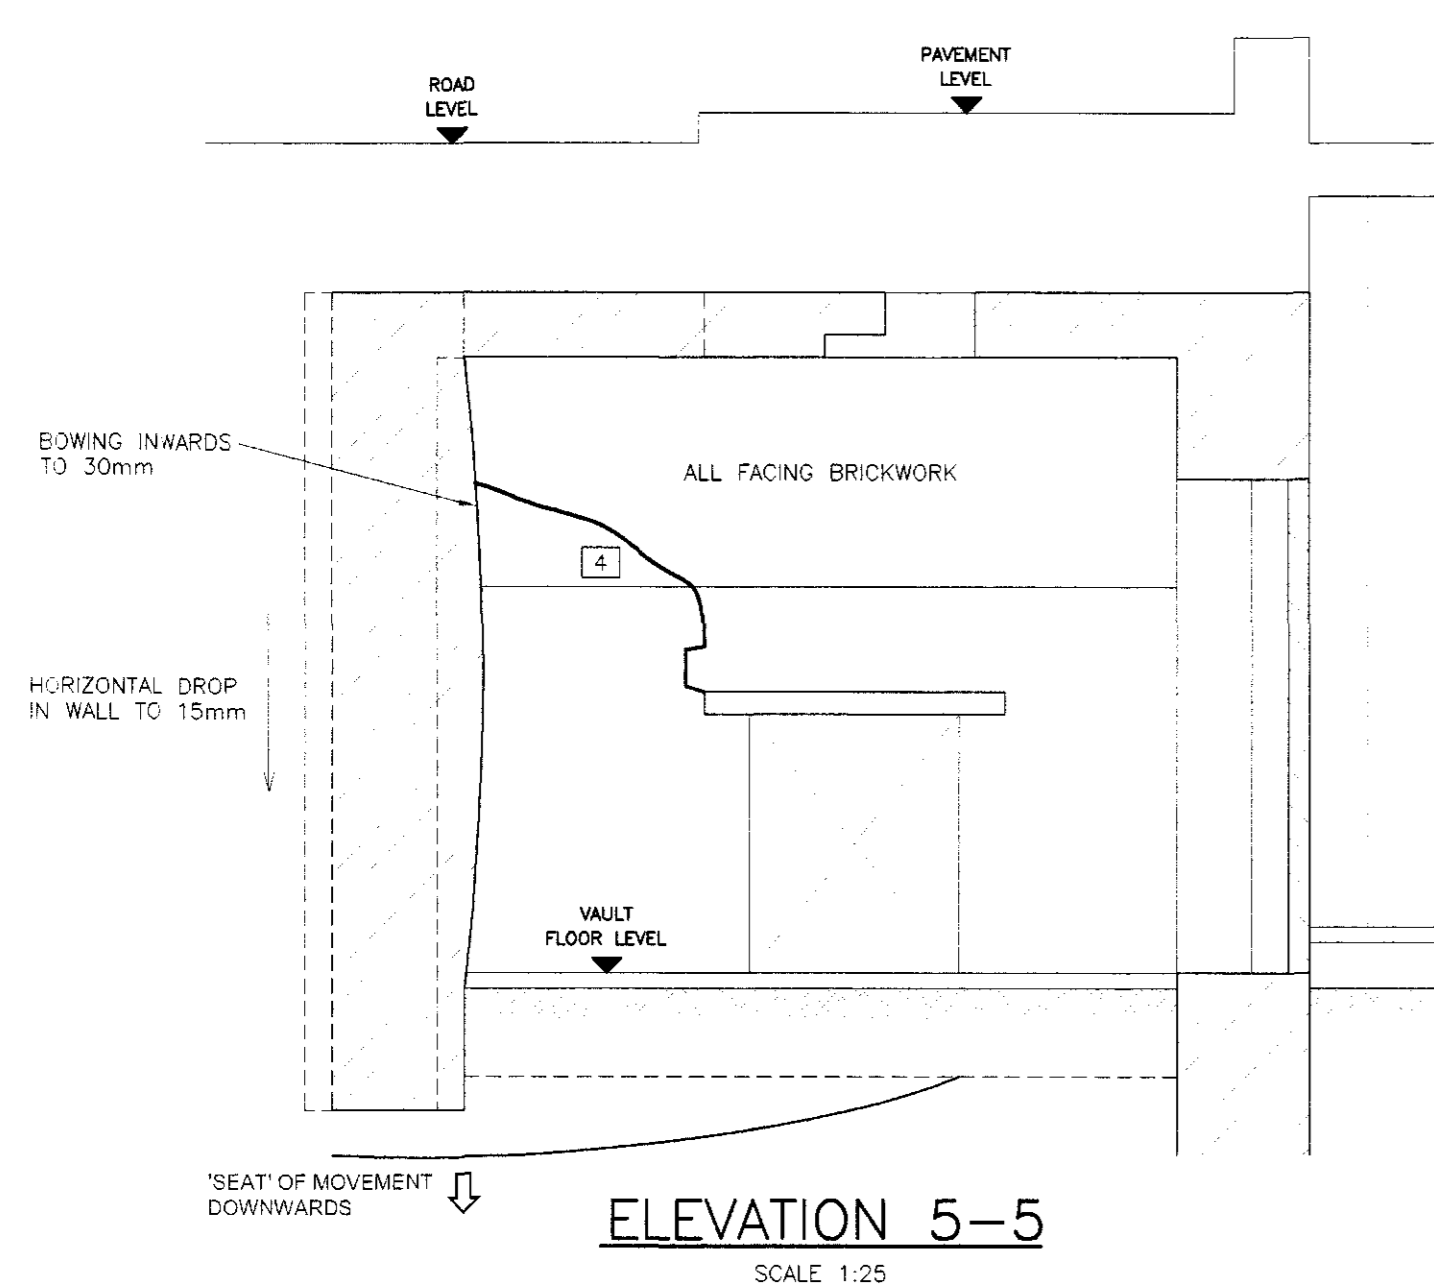
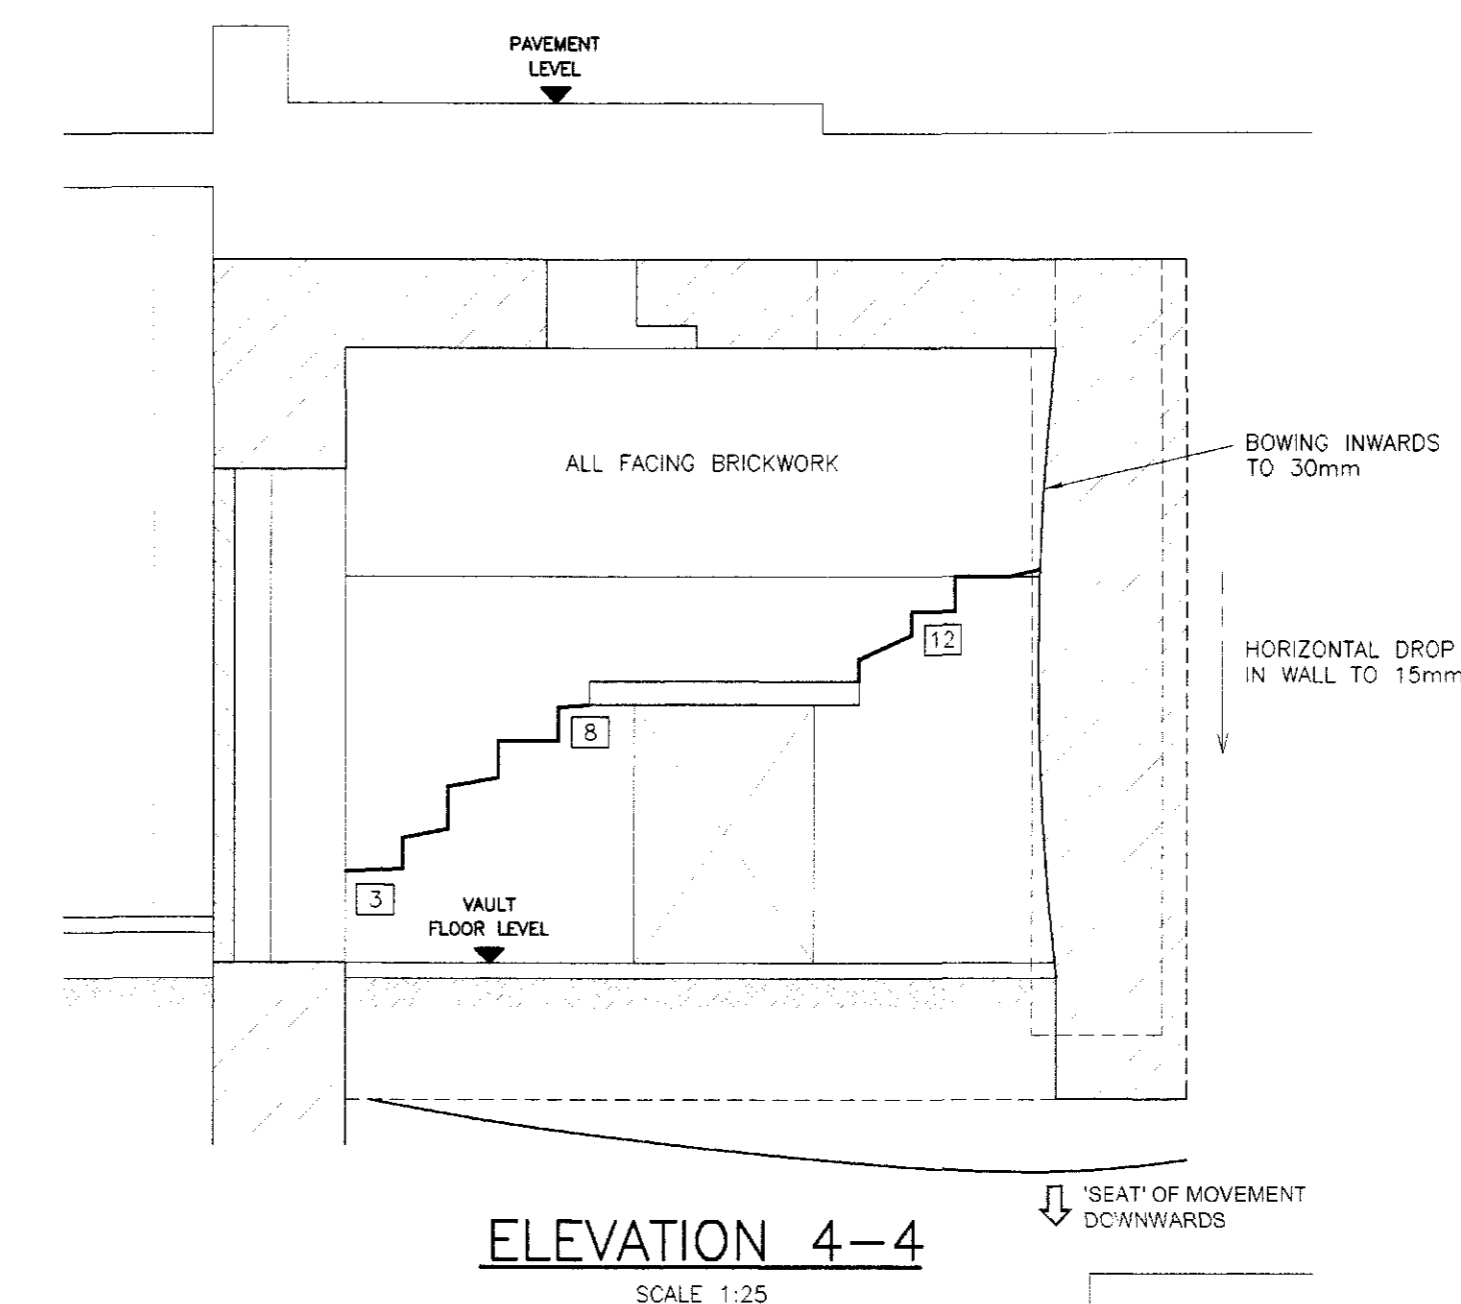
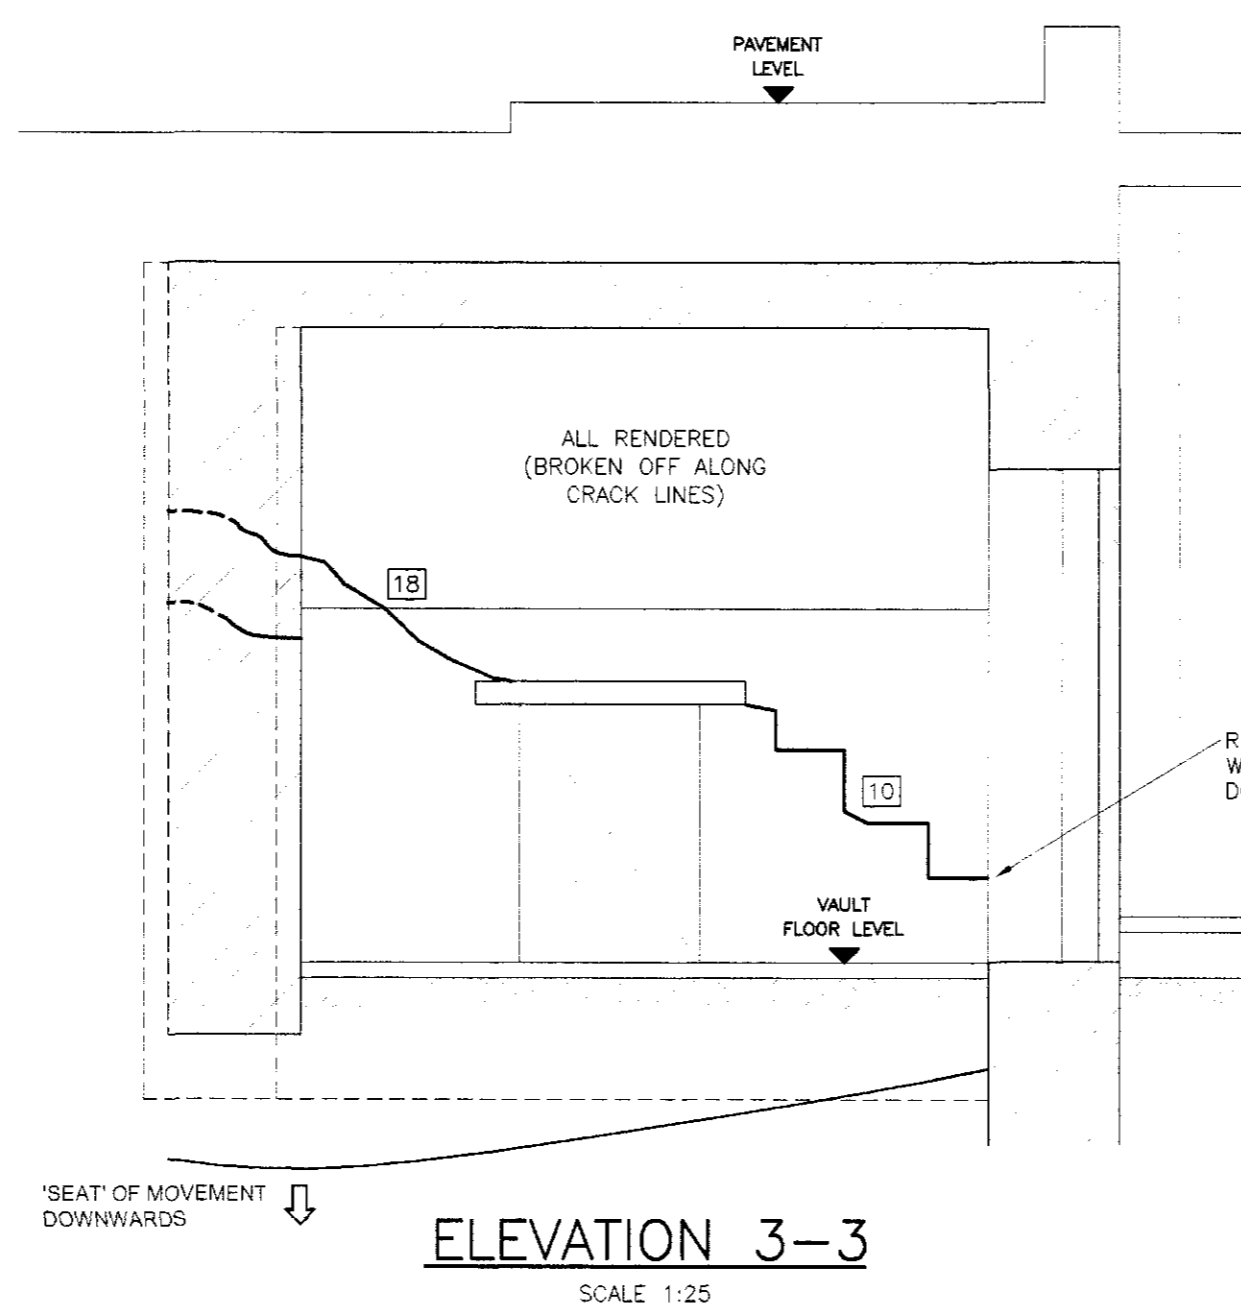


## Notes

- THIS DRAWING IS TO BE READ IN CONJUNCTION WITH OTHER RELEVANT DRAWINGS, DETAILS & THE SPECIFICATION.
- DO NOT SCALE FROM THIS DRAWING.

**NOTE**  
SYMBOL MARKED [5] SHOWS  
AVERAGE CRACK WIDTH IN mm

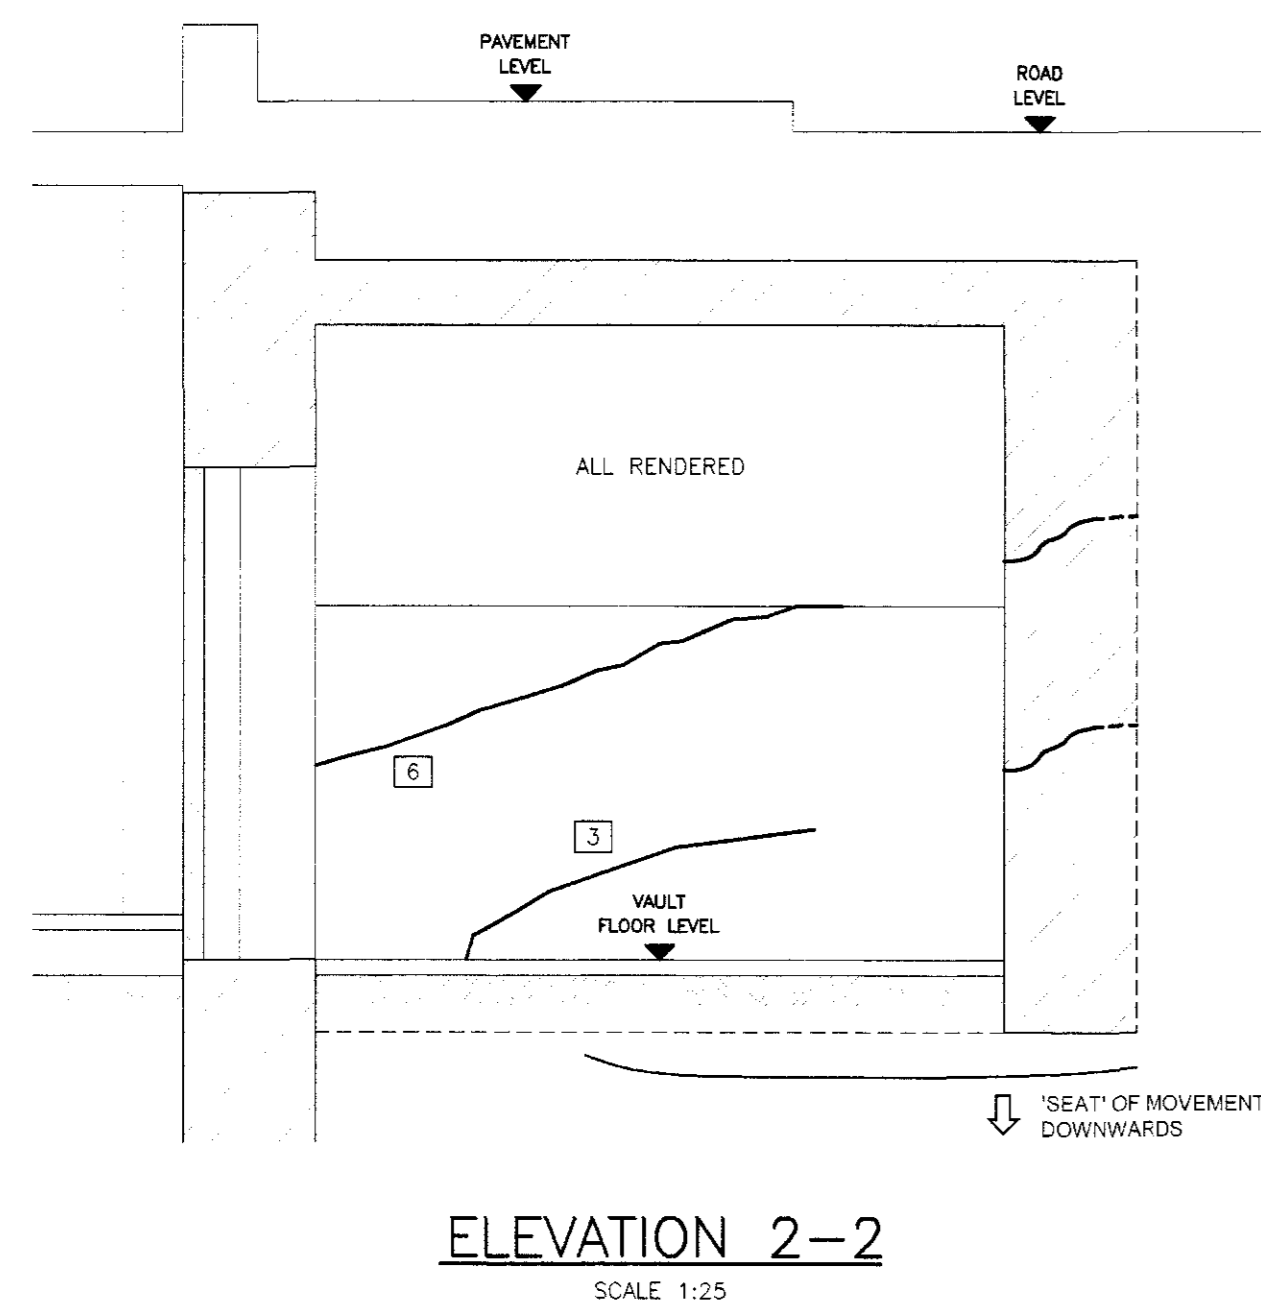

DATE	DESCRIPTION	REV
<b>Angell Thompson &amp; Partners Ltd</b> Consulting Structural Engineers & Surveyors 12a High Street, Banstead, Surrey, SM7 2LJ Tel: 01737 360136 Fax: 01737 360521 E-Mail: Info@angellthompson.com		
<b>Project</b> 10 NEW SQUARE, LINCOLN'S INN LONDON, WC2A 3TL		
<b>Client</b> PAYNES HICKS BEACH		
<b>Drawing Title</b> CONDITIONAL SURVEY OF VAULTS TO REAR OF BASEMENT W.C.		
A1 Scales 1:25	DATE AUG 2011	Drawing No 10142D/02
Drawn by BJT	REV	