


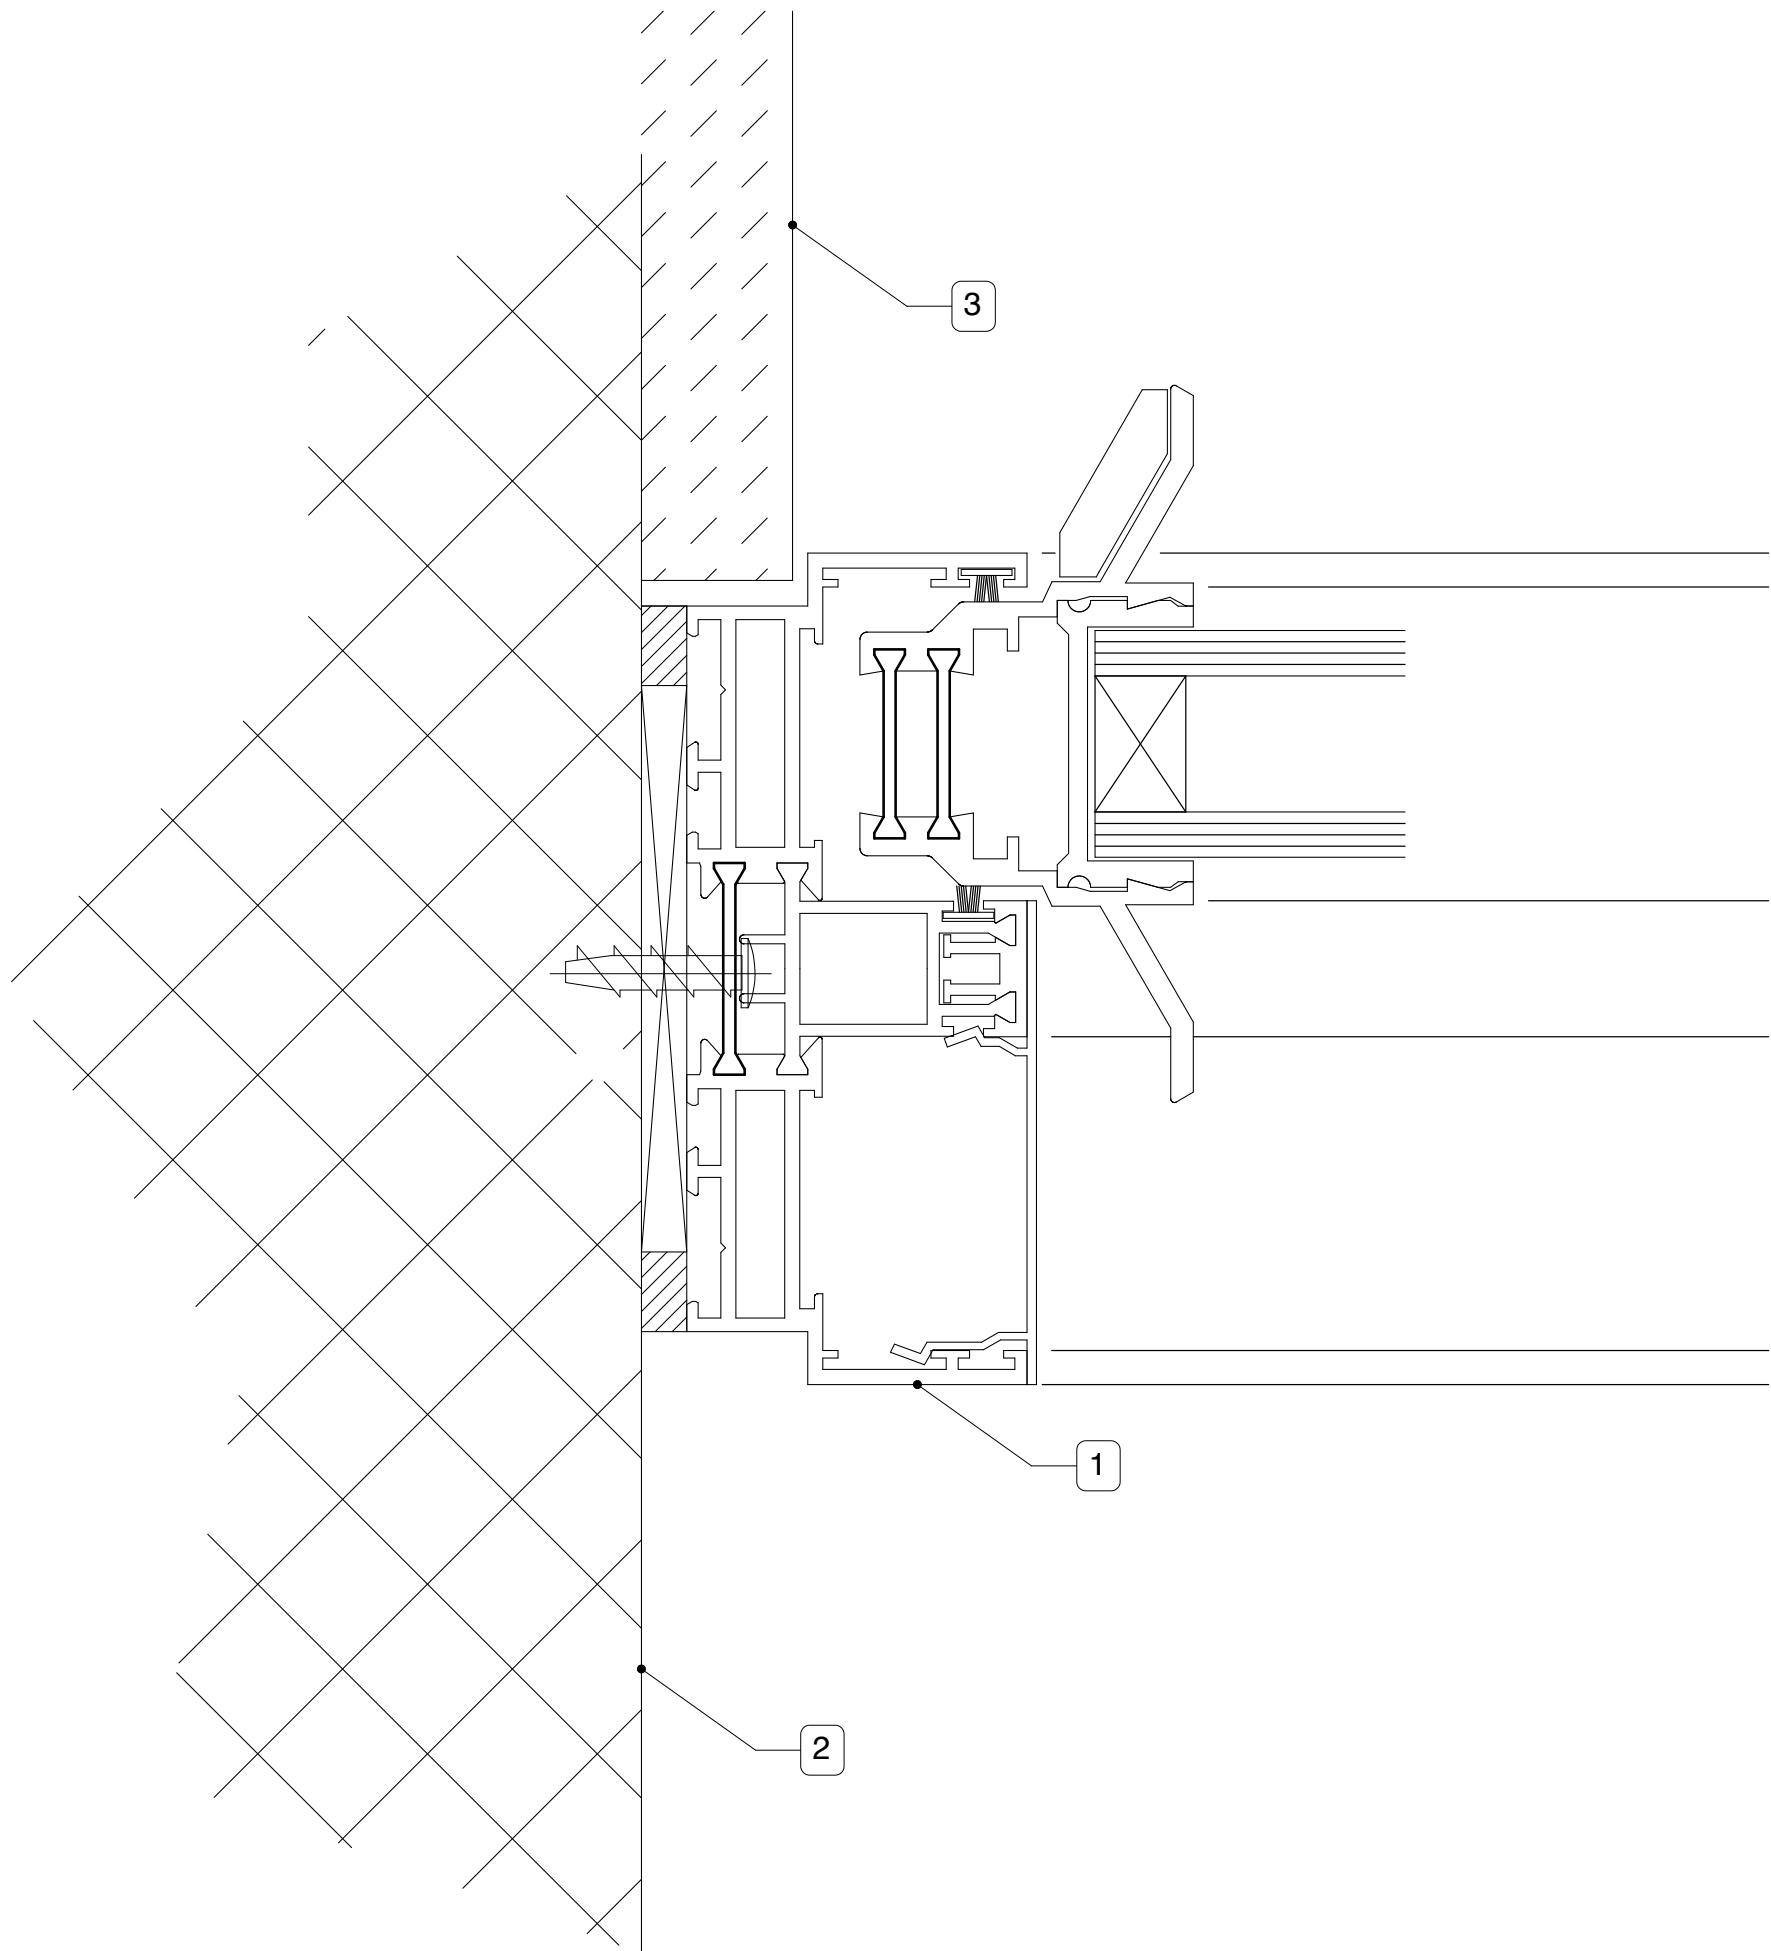


DETAILS COURTESY OF CANTIFIX LTD:

Unit 22,
Garrick Industrial Centre,
Irving Way,
London NW9 6AQ
Tel: 020 8203 6203

Notes

1. ALUMINIUM SLIDING
DOOR FRAME
2. INTERNAL PLASTER
FINISH
3. EXISTING
BRICKWORK WALL

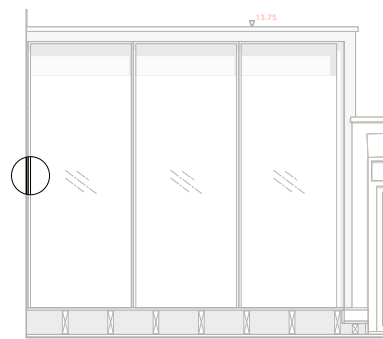

BLAUDEL ARCHITECTS

37 Claylands Road
Tel: +44(0)20-7587 5100

London SW8 1NX
mail@blauel.com

revision - date - description

client

KAREN & NAT LE ROUX

project / location

26 JOHN STREET
BLOOMSBURY
LONDON
WC1N 2BW

start date

MAY 2011

scale

1:1

drawing title

FFRAME SECTION _ SIDE

drawing no.

2.3

revision