


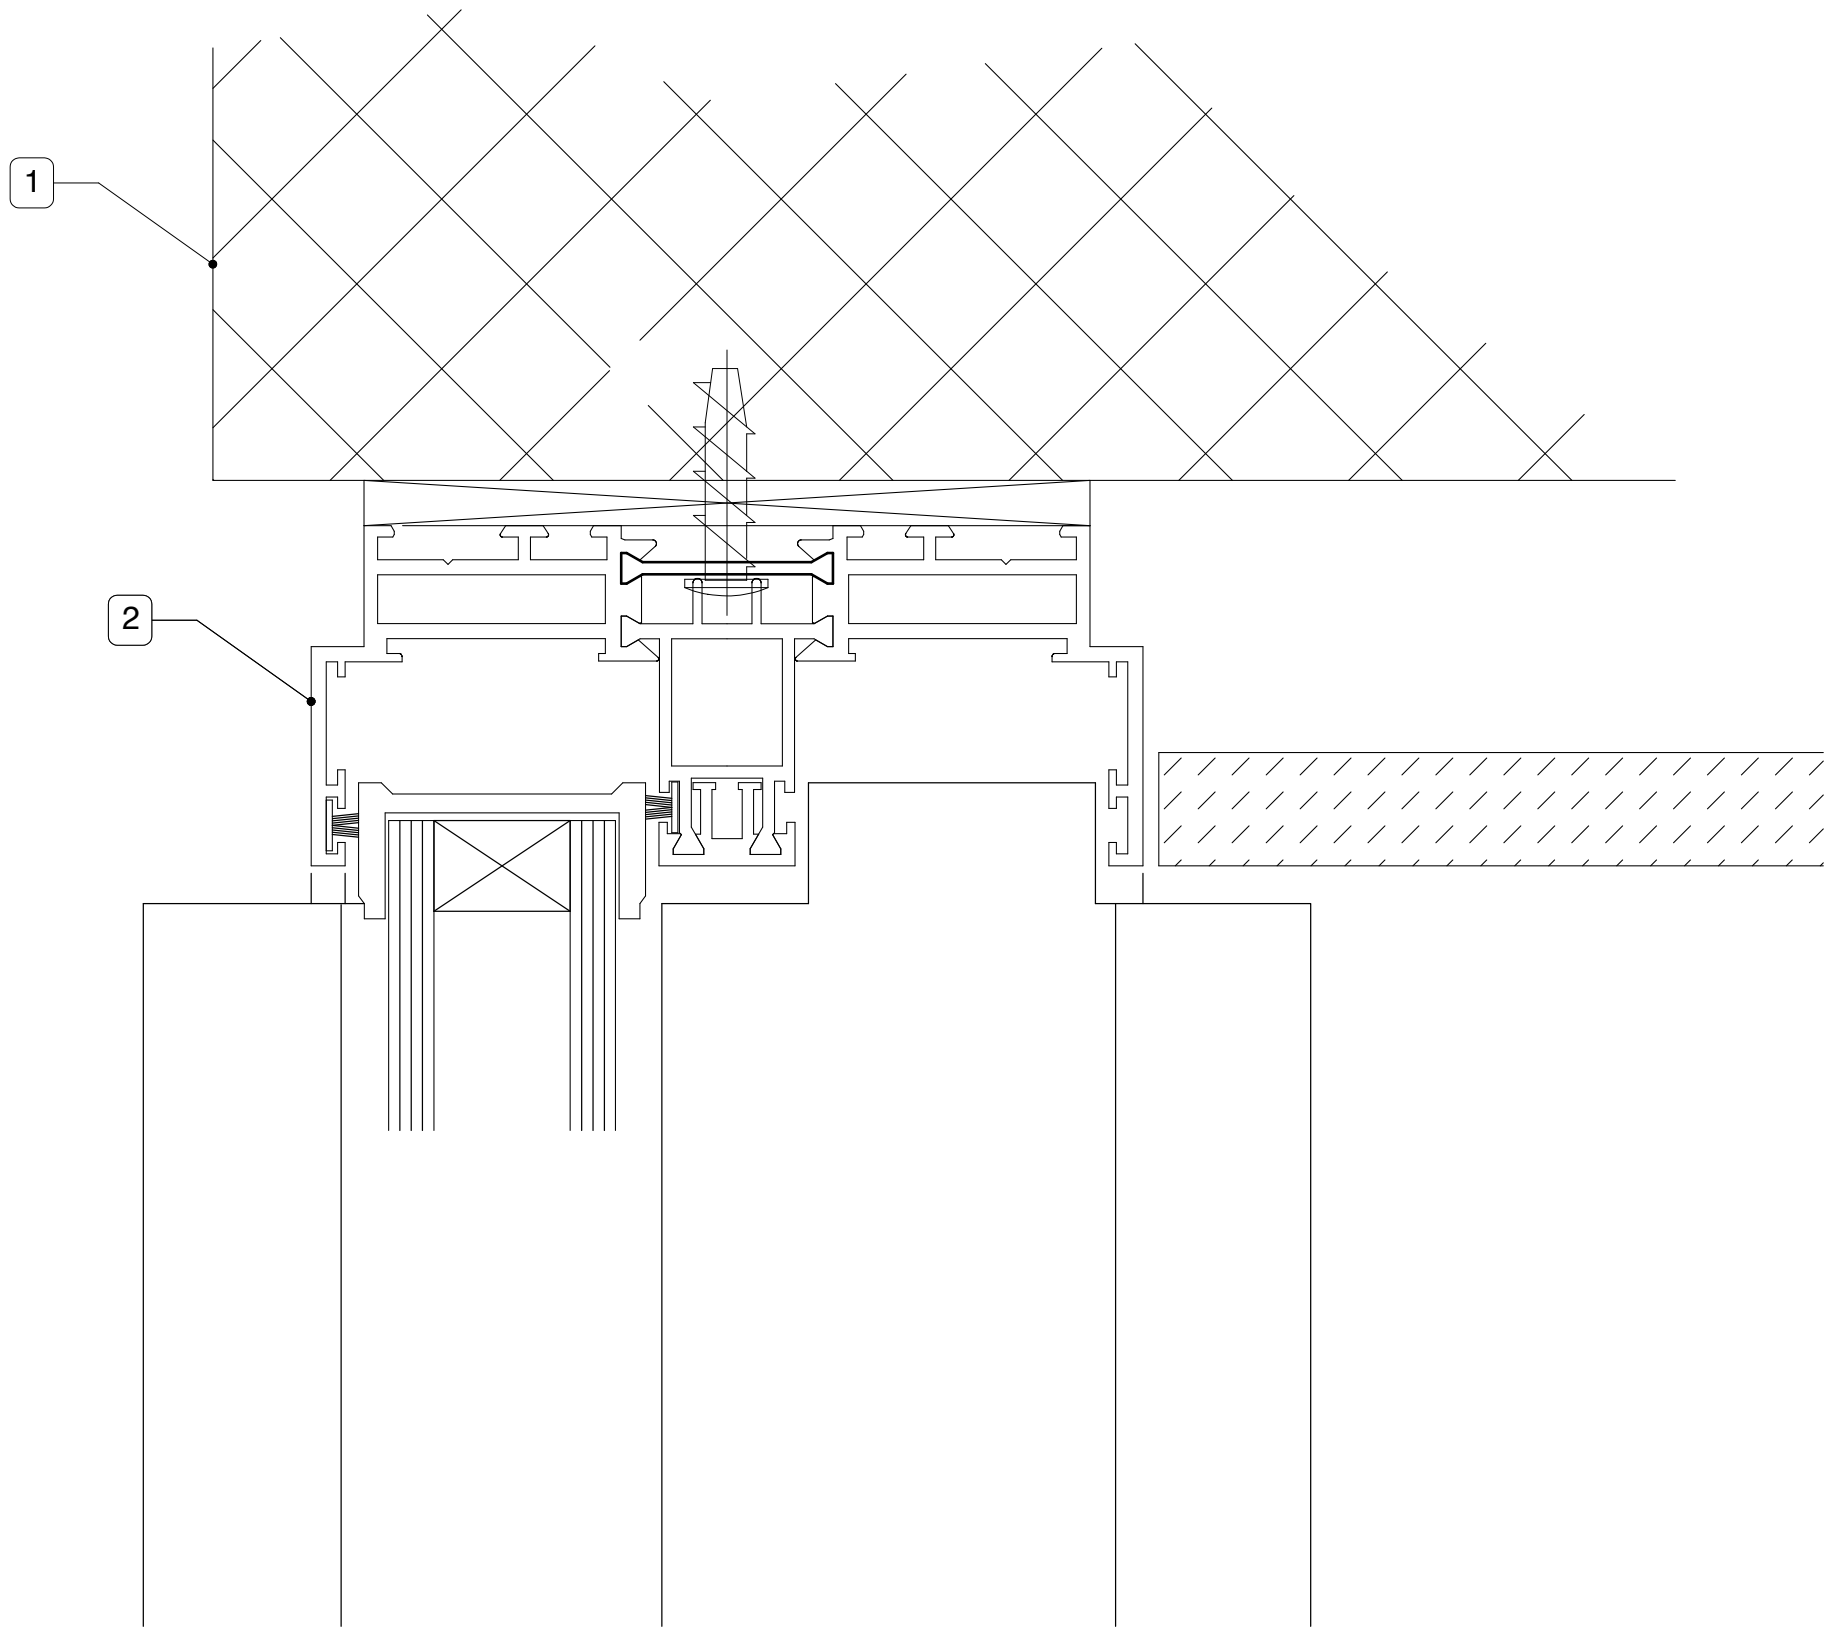


DETAILS COURTESY OF CANTIFIX LTD:

Unit 22,
Garrick Industrial Centre,
Irving Way,
London NW9 6AQ
Tel: 020 8203 6203

Notes

- 1. STUCCO FINISH TO CROSS MEMBER STRUCTURE
- 2. ALUMINIUM SLIDING DOOR FRAME

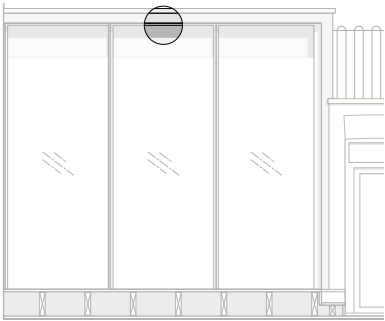

BLAUDEL ARCHITECTS

37 Claylands Road
Tel:+44(0)20-7587 5100

London SW8 1NX
mail@blauel.com

A - 06.10.11
amendations

revision - date - description

client

KAREN & NAT LE ROUX

project / location

26 JOHN STREET
BLOOMSBURY
LONDON
WC1N 2BW

start date

MAY 2011

scale

1:1

drawing title

FFRAME SECTION _ TOP

drawing no.

2.4

revision

A