


SATTELITE DISH SET OUT PLAN Scale 1:20
AS PROPOSED



SITE LOCATION PLAN



AERIAL PHOTOGRAPH SHOWING PROPOSED LOCATION

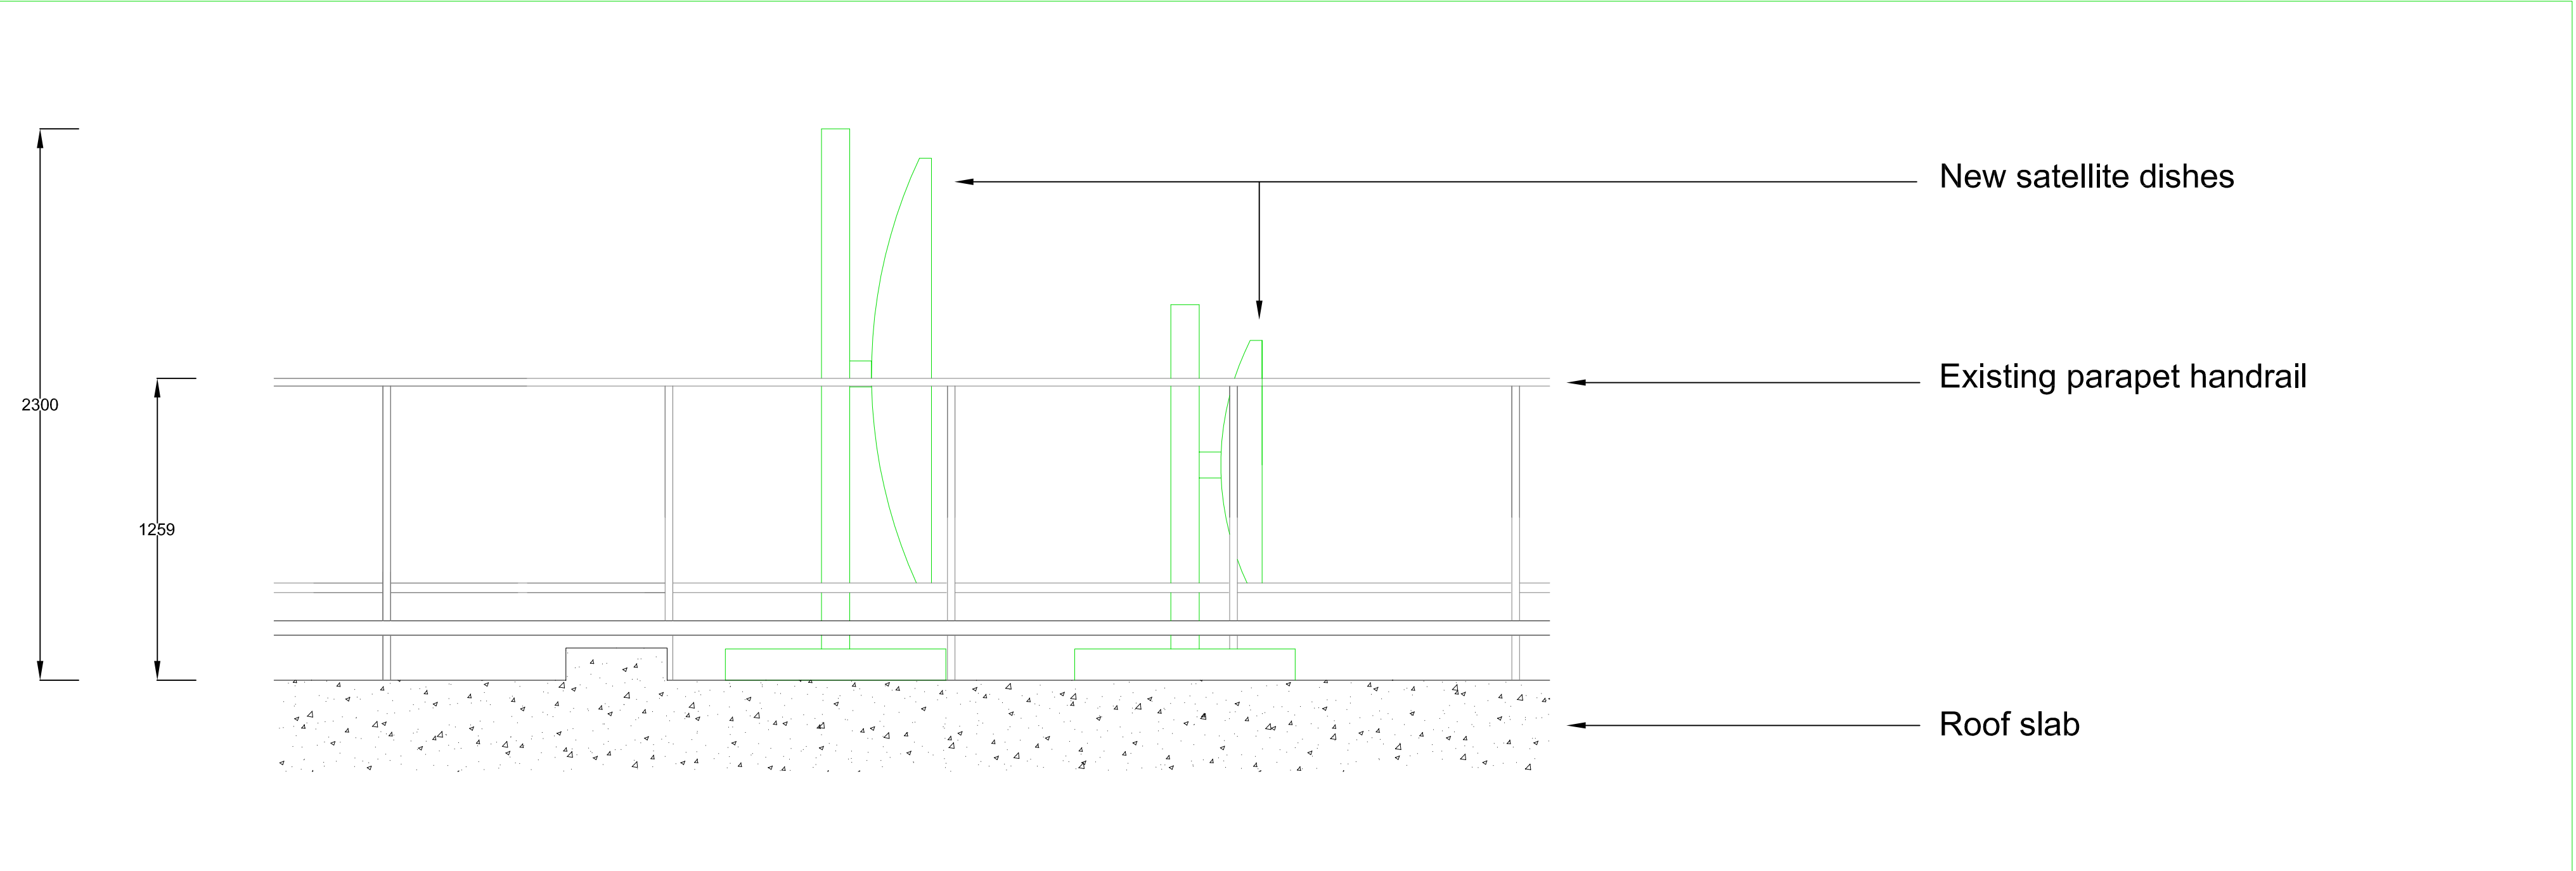

GREYS INN ROAD ELEVATION Scale 1:20
AS PROPOSED



PHOTO 2 -
PROPOSED SATELLITES

Rev	Date	Description
-----	------	-------------

bollingbrook

Mortimer House, 230-236 Lavender Hill, London SW11 1LE
T: 020 7228 5070 F: 020 7228 5030 E: info@bollingbrook.com

Project Title:
222-236 Gray's Inn Road
Camden Town
London, WC1X 8HB

Drawing Title:
New roof top satellite dishes
Proposed details

Scale: 1:200@A1	Date: 21.09.11	Drawn: M.C.	Checked:
--------------------	-------------------	----------------	----------

2340_LX_03

Revision
1