


SIDE ELEVATION

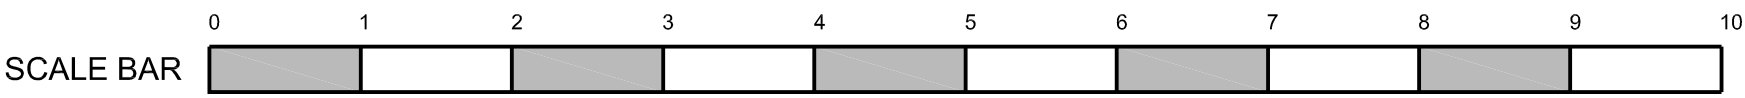

Revision

project name:
drawing reference:

job number:
G8089
status:
cad ref:

20-56 Millman Street, WC1N 3EW
Side elevation
As existing
AEL 003
PLANNING
G8089 exist elevations.dwg

date: 26.09.11
sheet: 3 of 6
scale: 1:50 @ A1
drawing number:
revision:
Use figured dimensions only. All levels and dimensions to be checked on site. This drawing is to be read in conjunction with all other relevant drawings and specifications.
Hunters is a trading name of Hunter & Partners Limited.
© Hunter & Partners Limited. All rights reserved.

drawn: MB
checked: BA
26-28 Hammersmith Grove
London W6 7HJ
T 020 8237 5200
F 020 8741 2614
mail@hunters.co.uk
www.hunters.co.uk

hunters