



SIDE ELEVATION
Existing windows to be replaced with
new double glazed aluminium
casement windows.
Type: SAPA Aluminium 75 finished
in white.

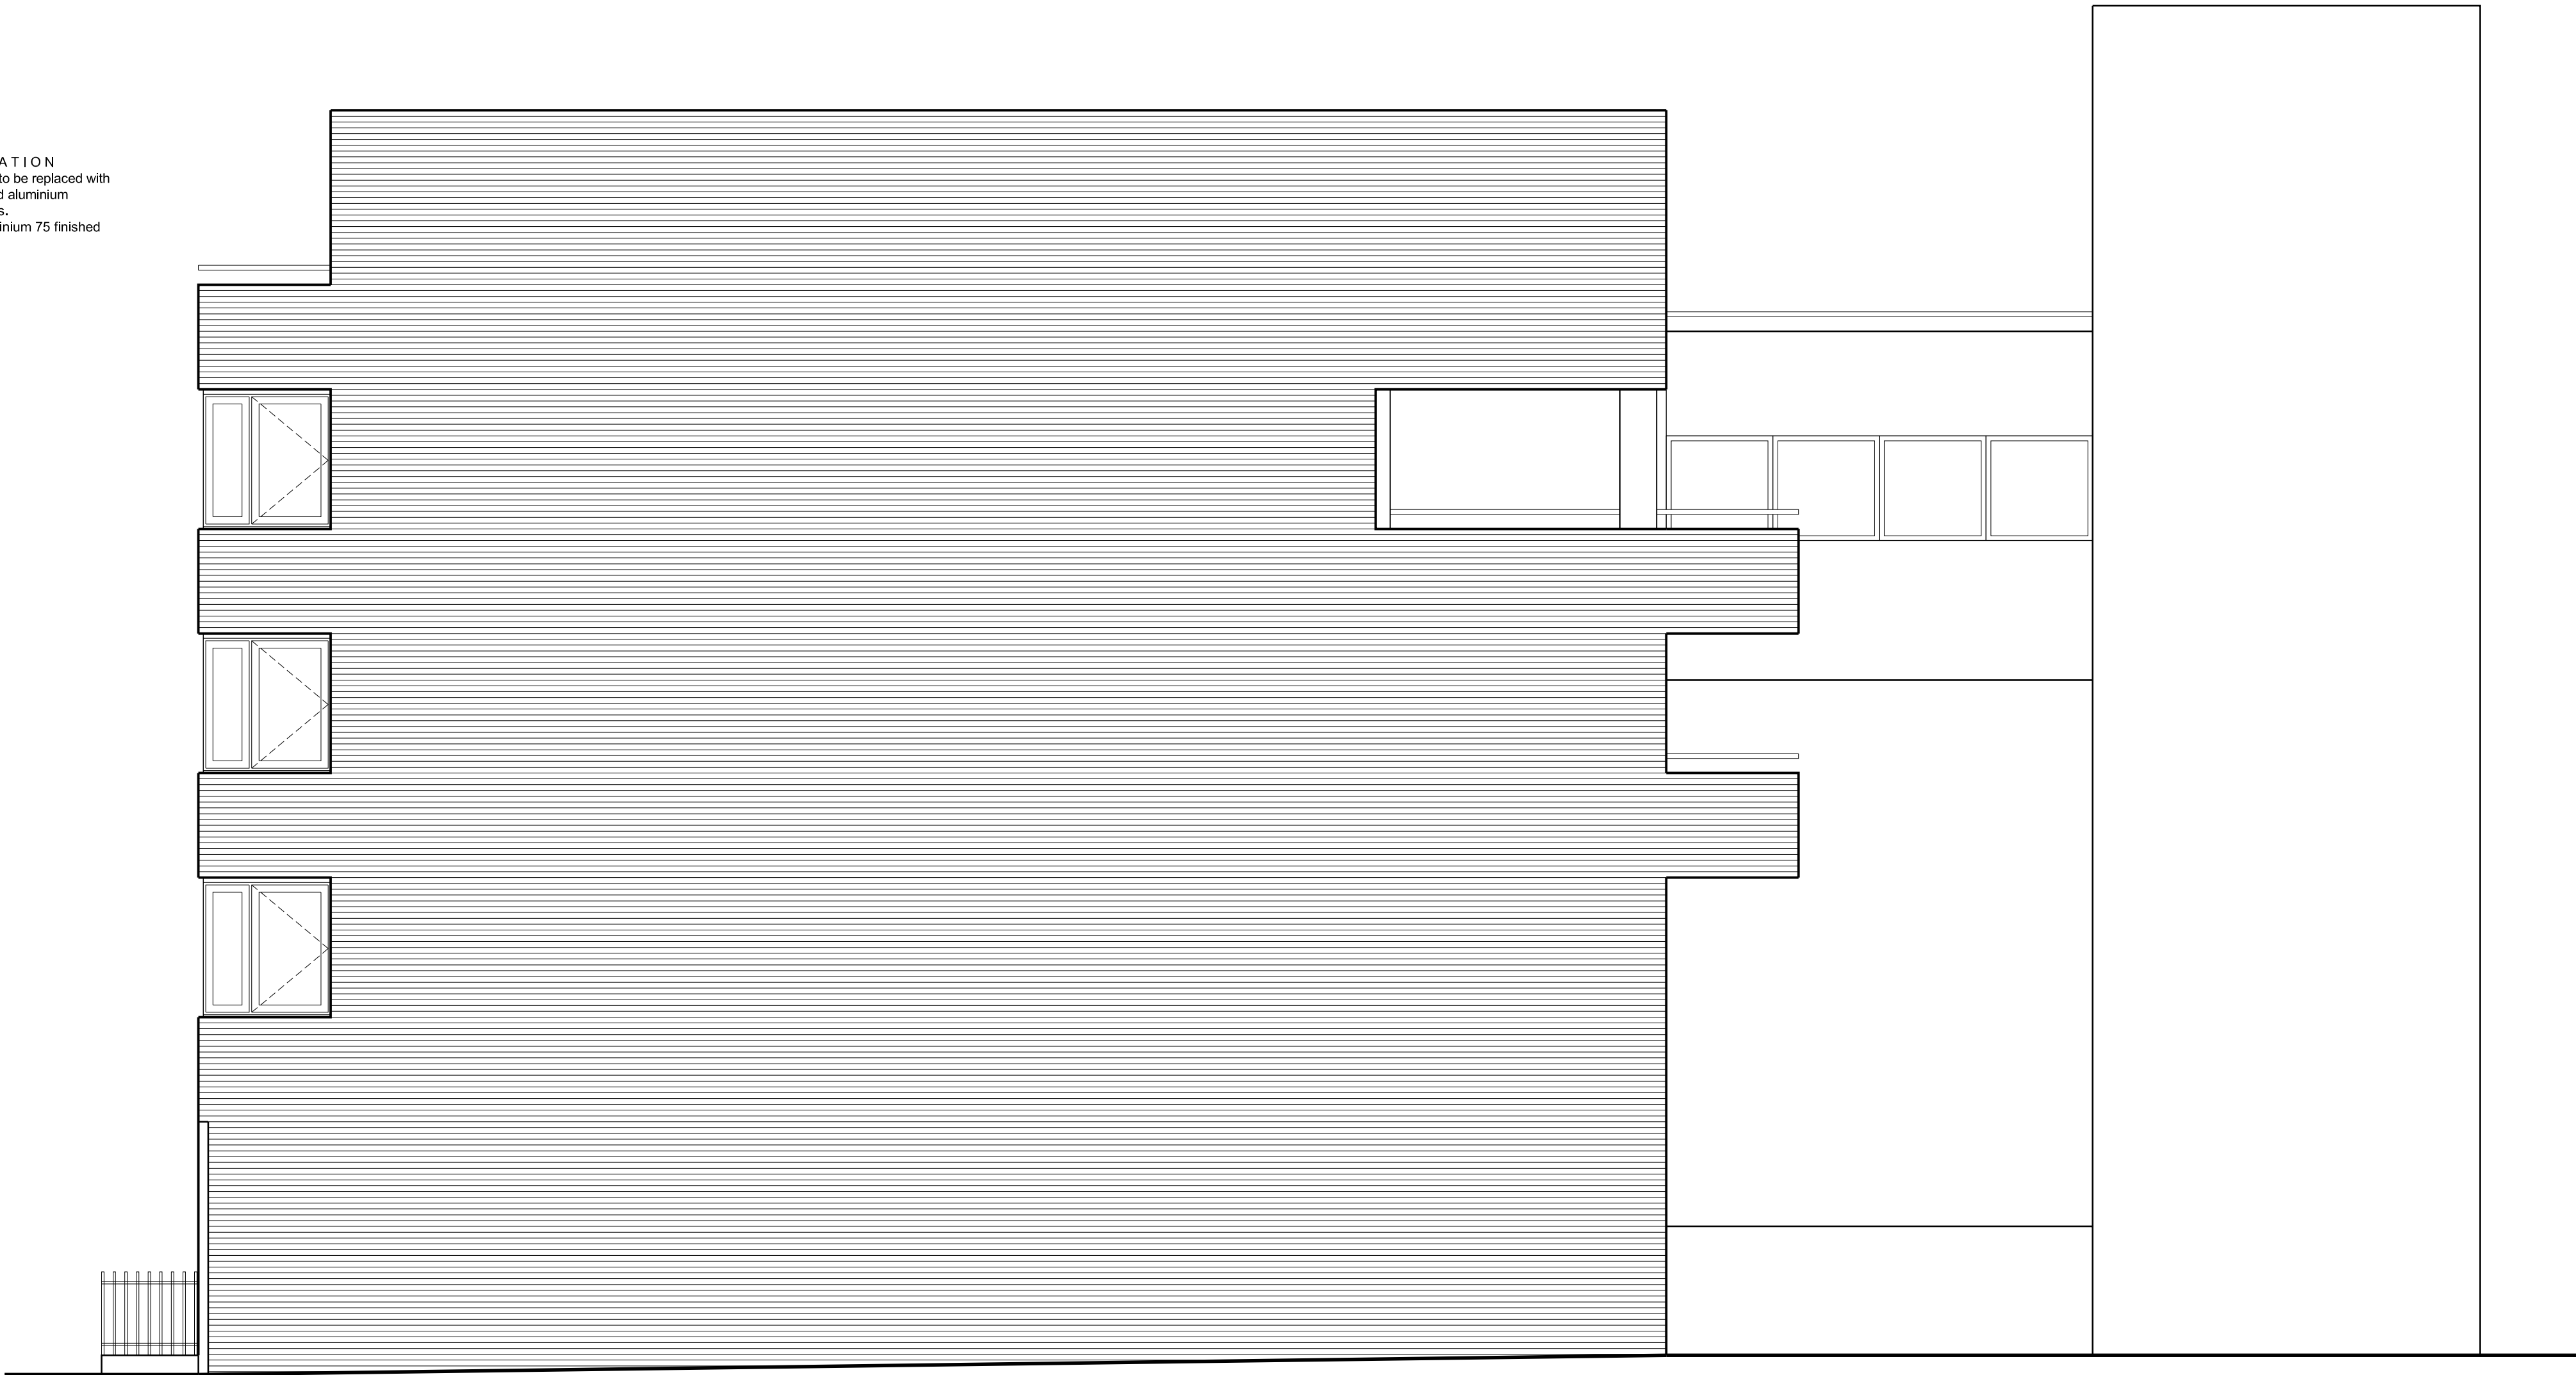

SIDE ELEVATION

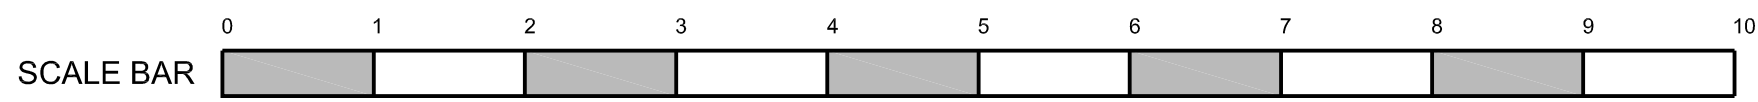

Revision

project name:
drawing reference:

job number:
G8089
status:
cad ref:

20-56 Millman Street, WC1N 3EW
Side elevation
As proposed
AEL 006
PLANNING
G8089 prop elevations.dwg

date: 26.09.11
sheet: 6 of 6
scale: 1:50 @ A1
drawn: MB
checked: BA
revision:
Use figured dimensions only. All levels and dimensions to be checked on site. This drawing is to be read in conjunction with all other relevant drawings and specifications.
Hunters is a trading name of Hunter & Partners Limited.
© Hunter & Partners Limited. All rights reserved.

hunters
26-28 Hammersmith Grove
London W6 7HJ
T 020 8237 8200
F 020 8741 2614
mail@hunters.co.uk
www.hunters.co.uk