
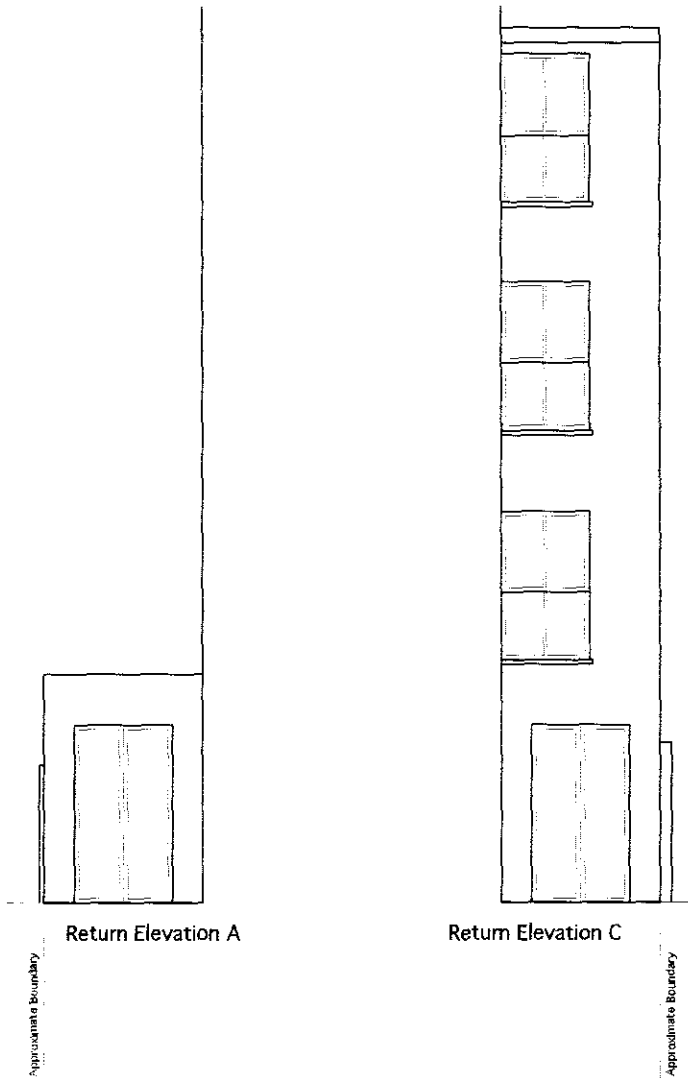
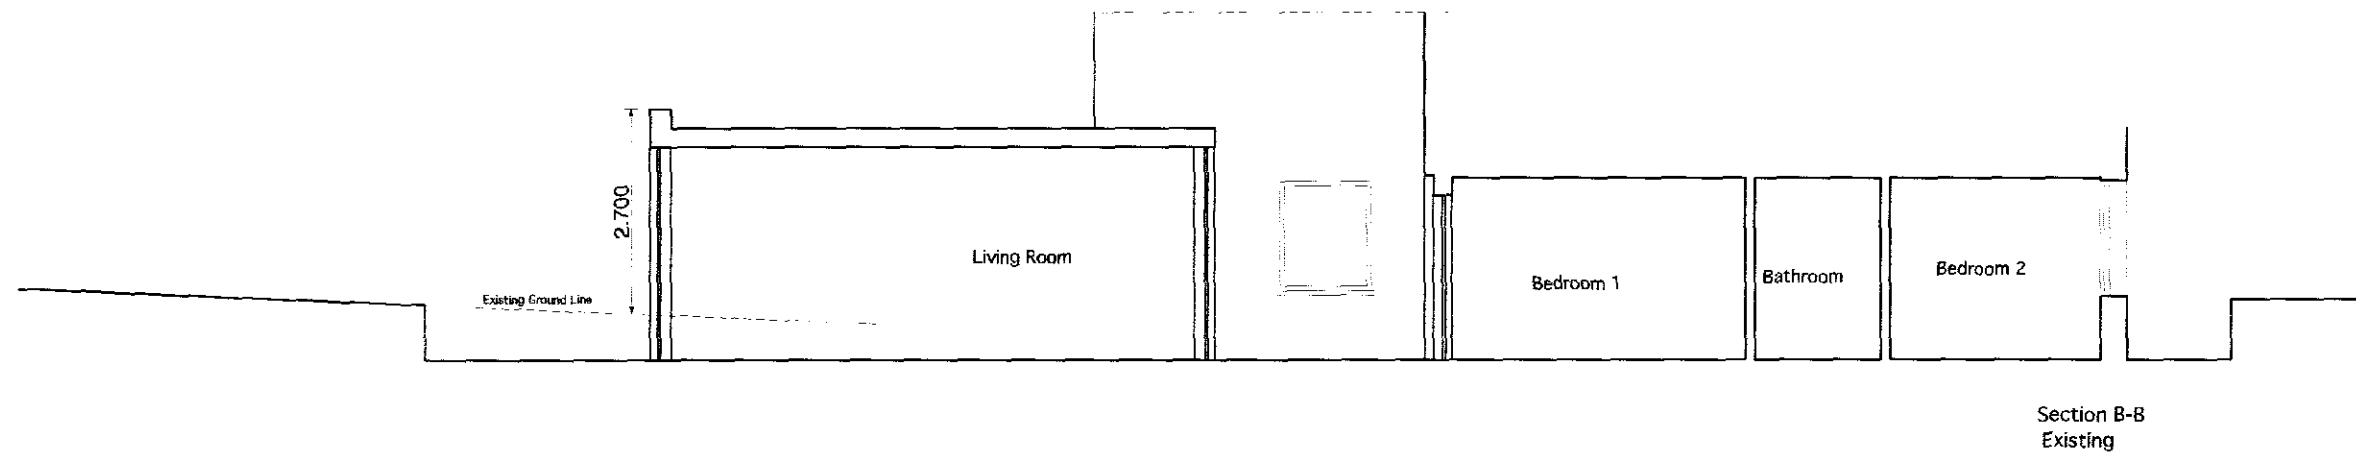
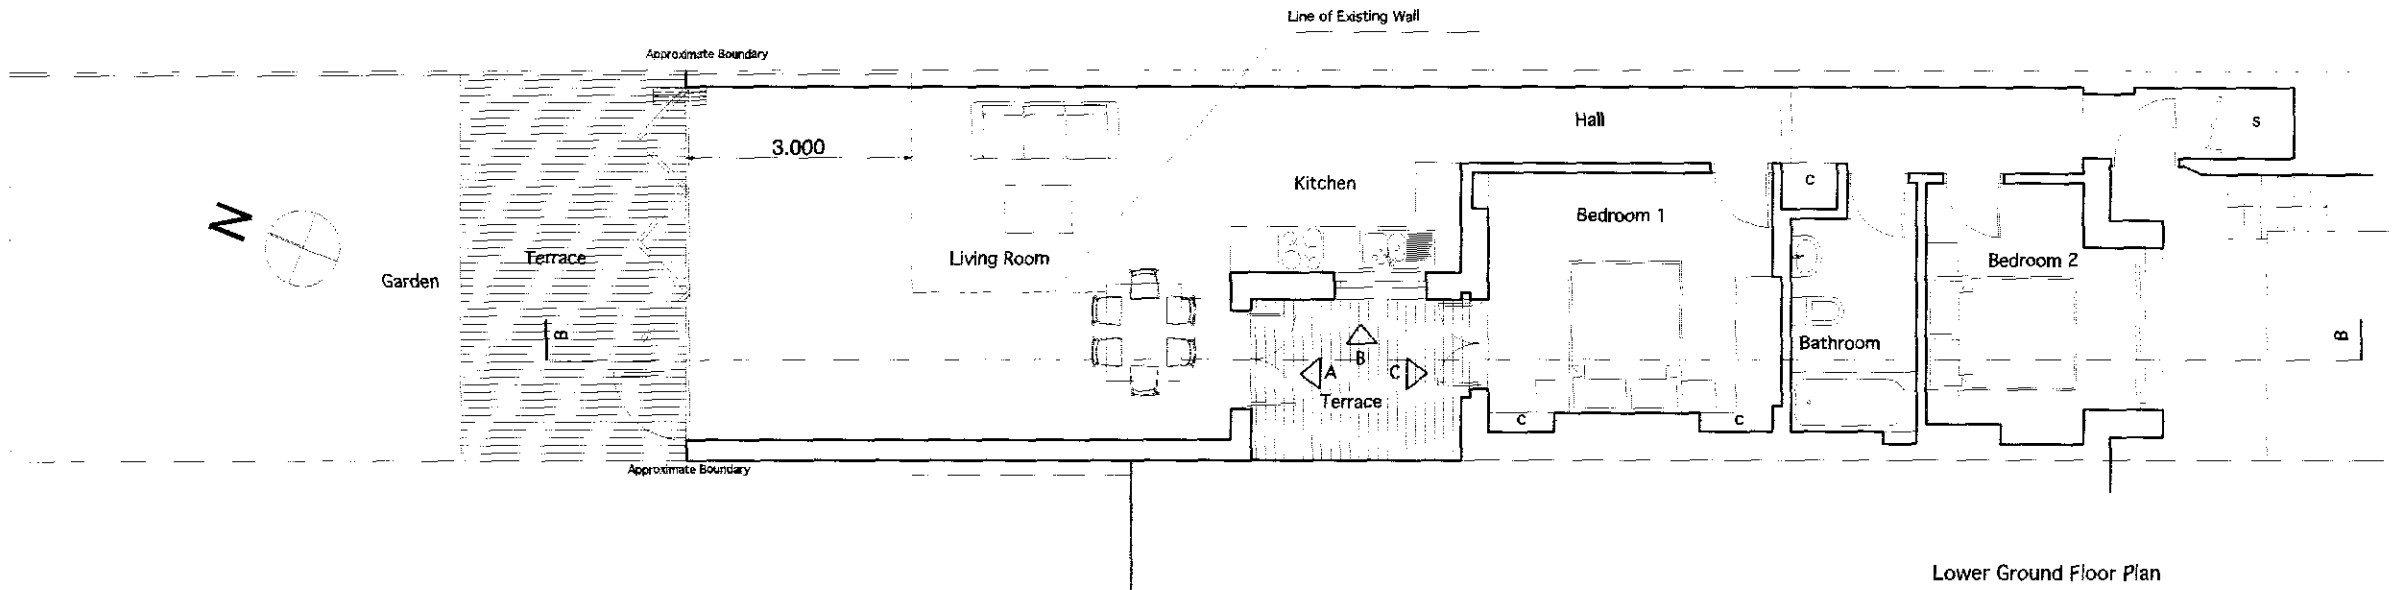


Proposed Plans, Section and Elevations

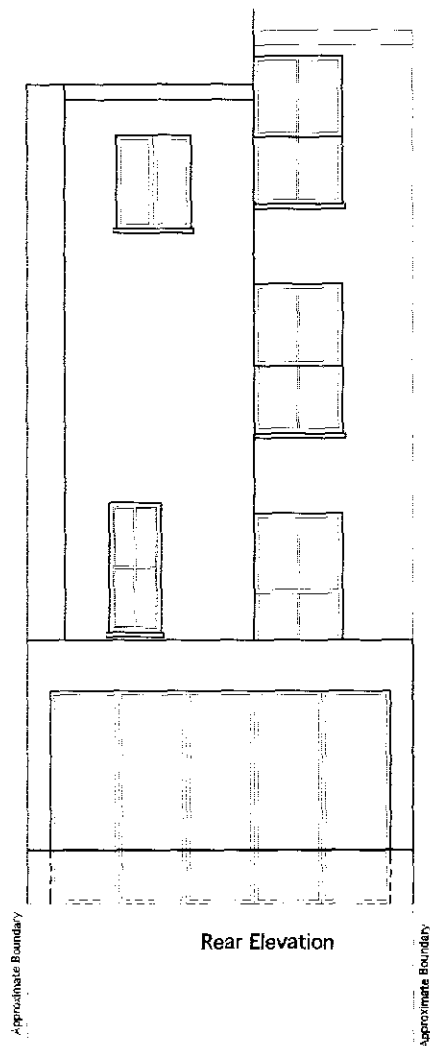

Revision
Drawing copyright.

Hart Baskerville
Architects

1 Golderslea
Finchley Road London NW11 7SA
Tel: 020 8458 3433
E-mail info@Hart-Baskerville.co.uk

Client Miss Plakel Chioi
Project Extension
16A Iverson Road
London
NW6 2HE
Drawing Proposed Plans
Date September 2011
Scale 1:100
Project No.
Revision
Drawing No. P101