
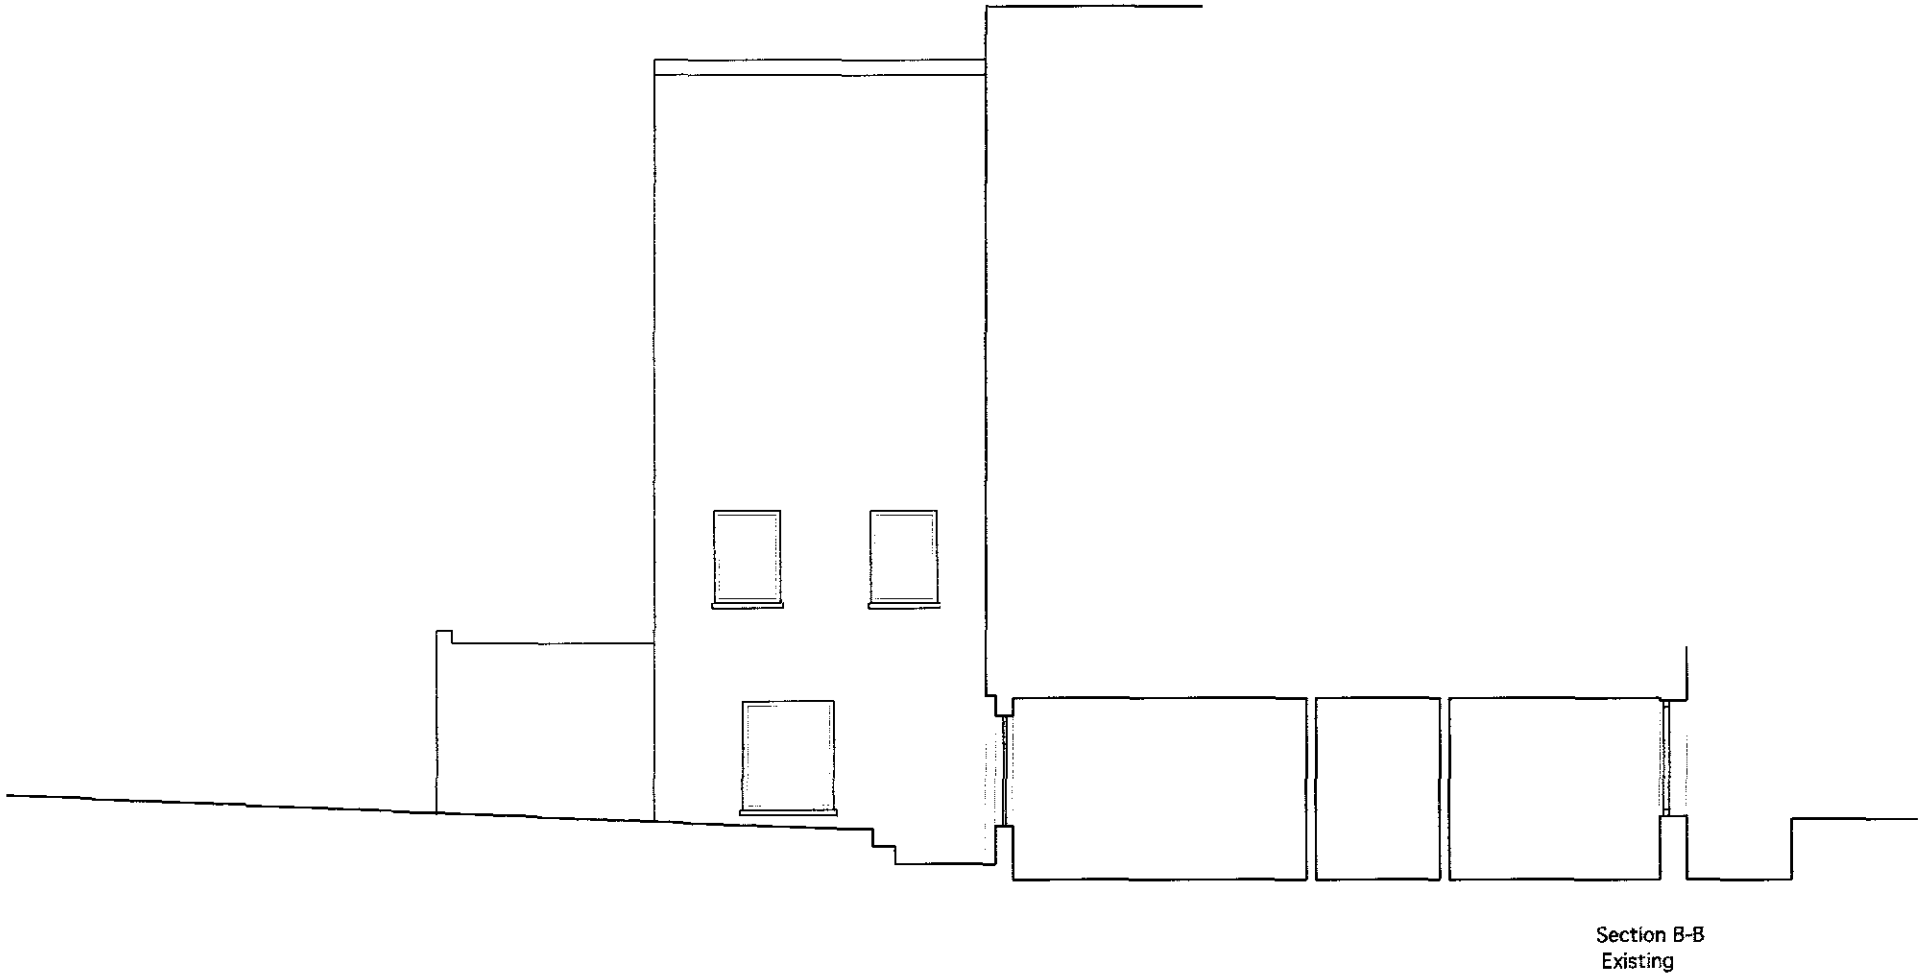
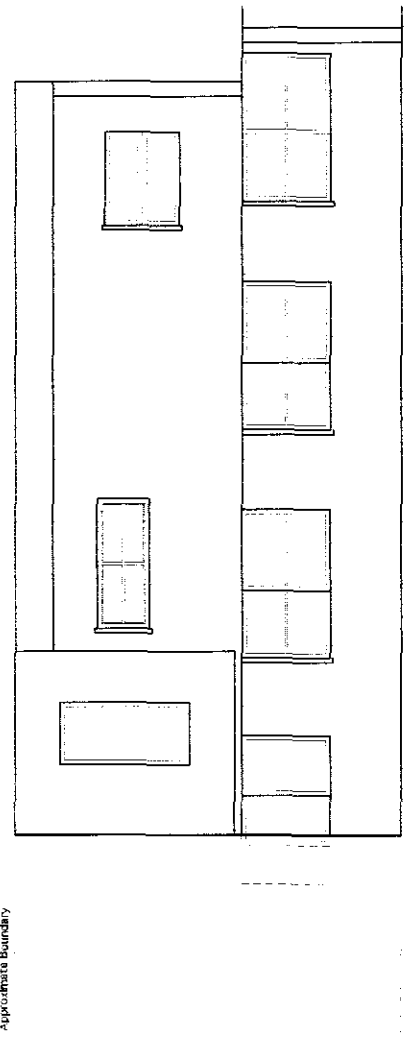
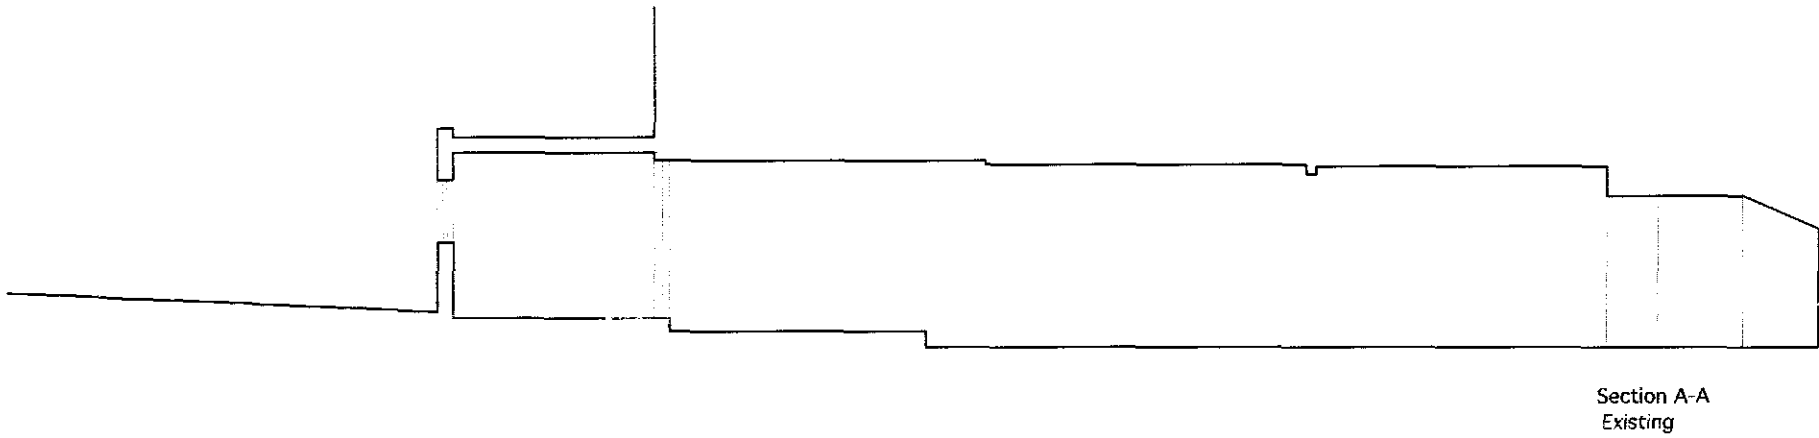


Existing Plans, Section and Elevations

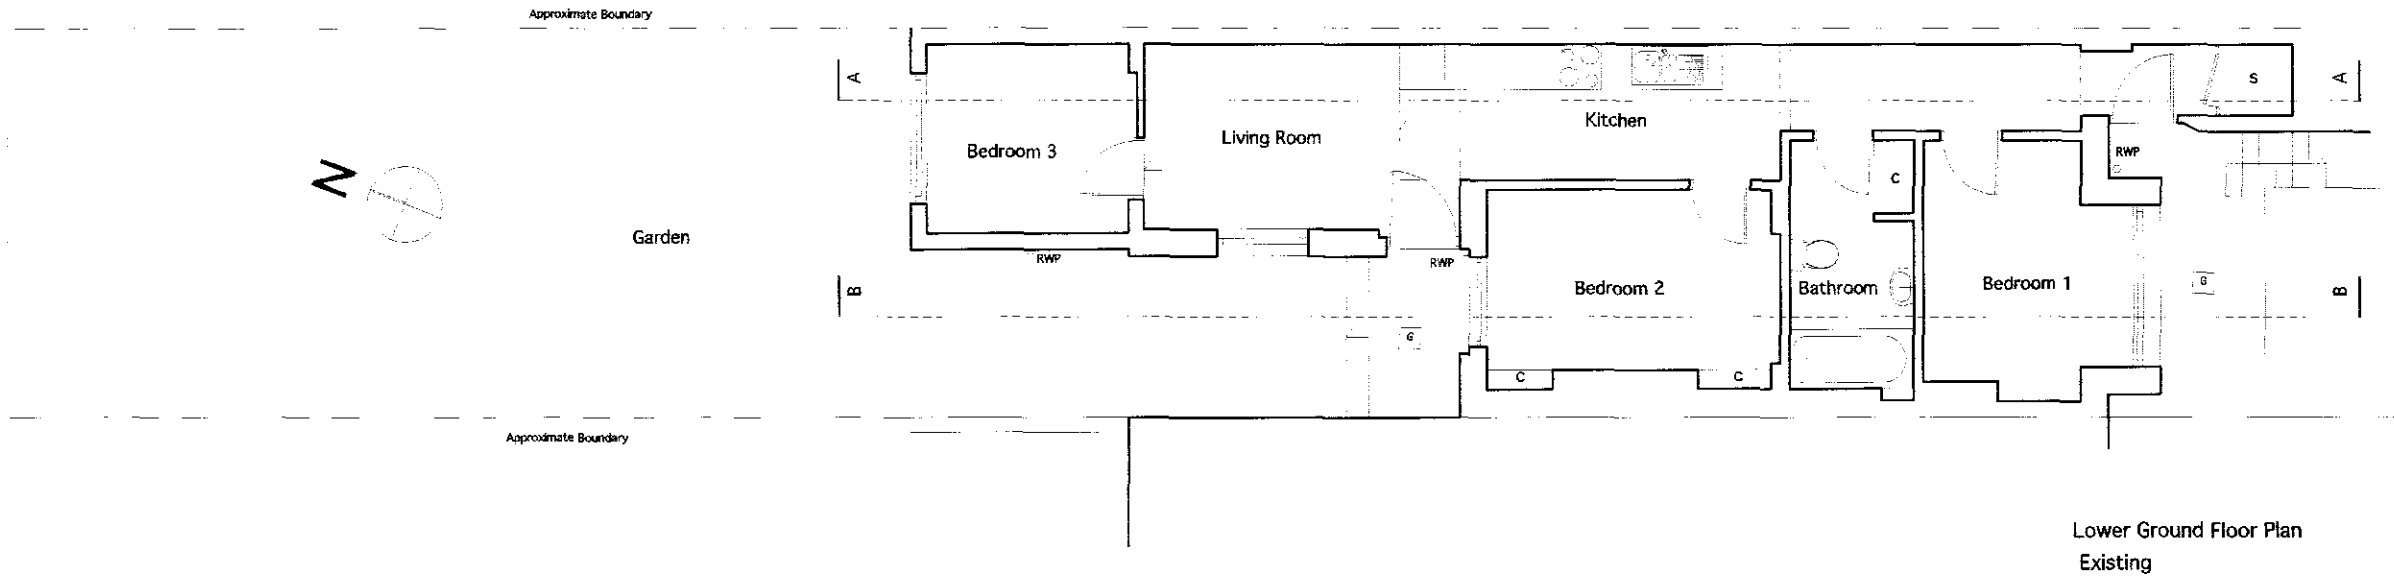

Revision
Drawing copyright.

Hart Baskerville

Architects

1 Golderslea
Finchley Road London NW11 7SA
Tel: 020 8458 3433
E-mail info@Hart-Baskerville.co.uk

Client Miss Plaksi Chio

Project Extension
16A Iverson Road
London
NW6 2HE

Drawing Existing Plans

Date September 2011

Scale 1:100

Project No.

Revision

Drawing No. P801