
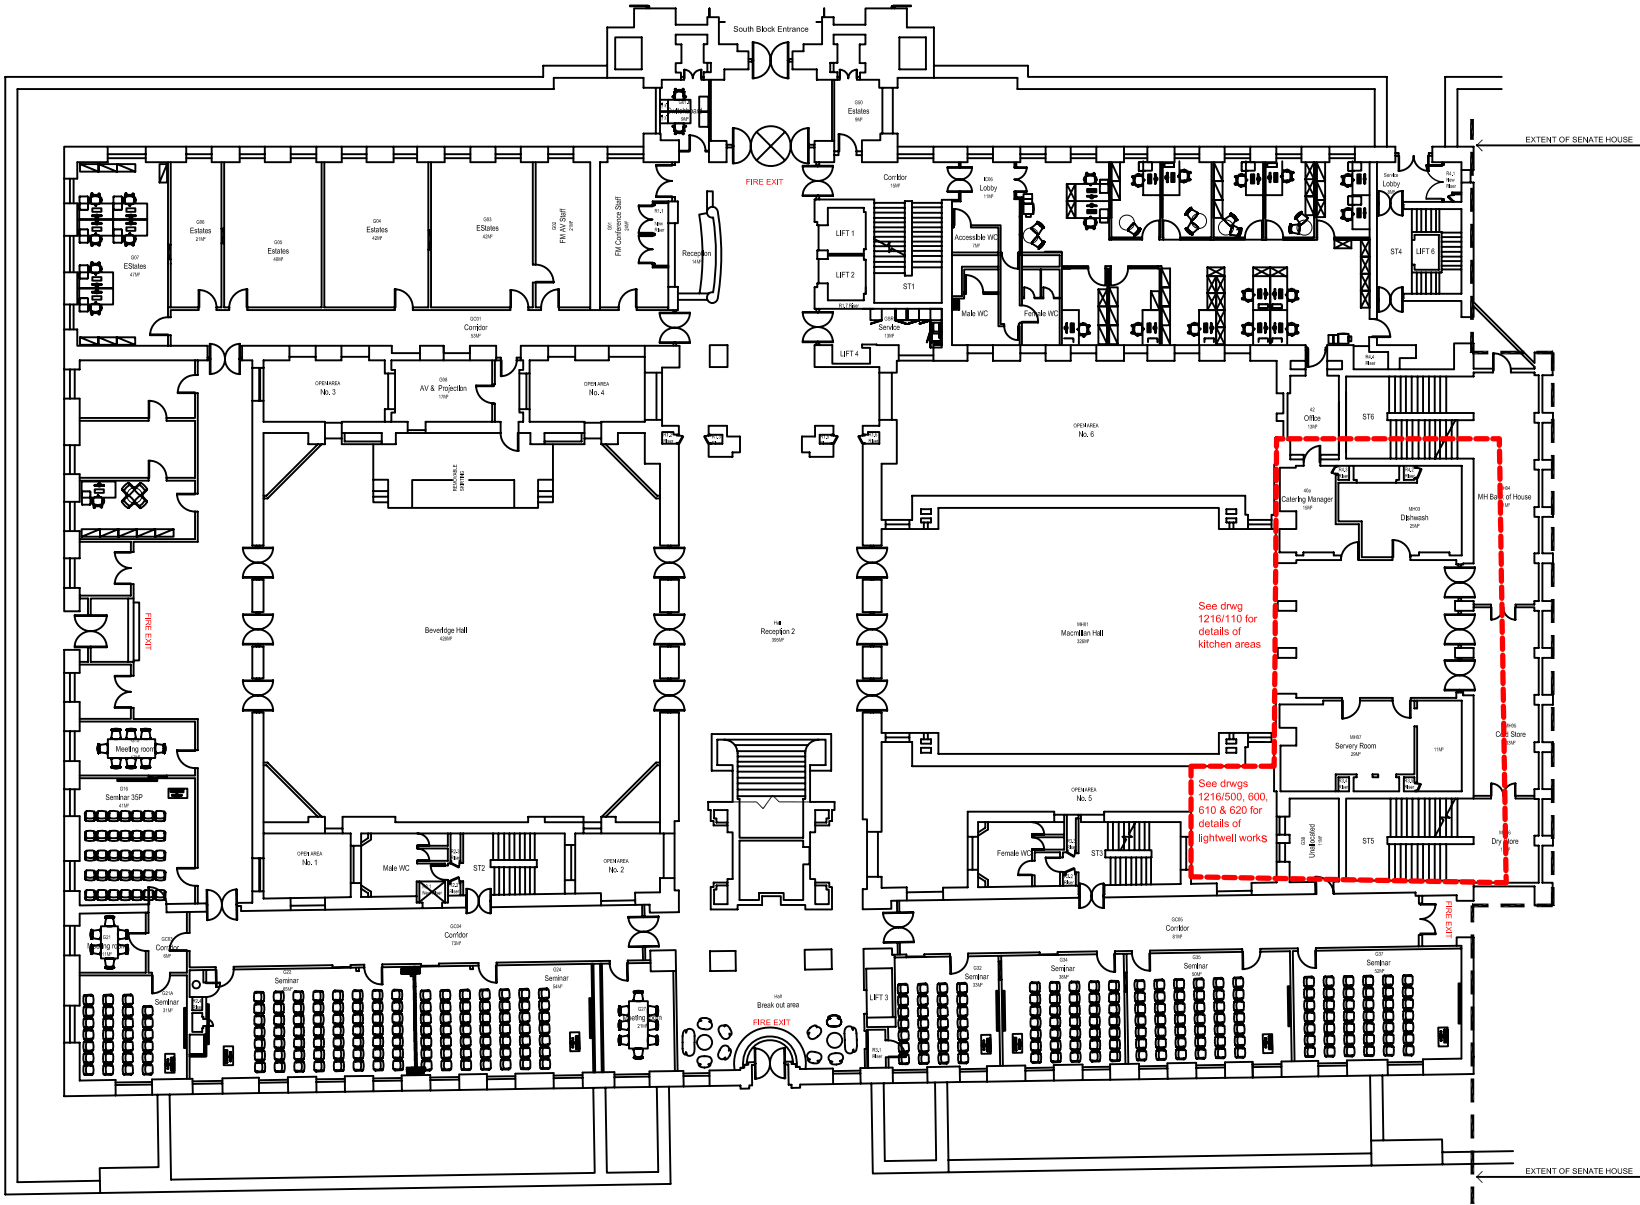


Rev	Date	Description	Signed

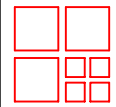

GROUND

Listed Building Issue 22/09/11
Copyright: Nigel Burgess Associates 2011

Client University of London Senate House Catering Enabling Works				
Architect  Nigel Burgess Associates The Priory Church Road Westoning Bedfordshire MK45 5JW Tel: 01525 717200 Fax: 716822				
Title Ground Floor Location Plan				
Date Sept 10	Scale A1 1:200	Scale A3 1:400	Drwg No 1215/20	Rev Rev