




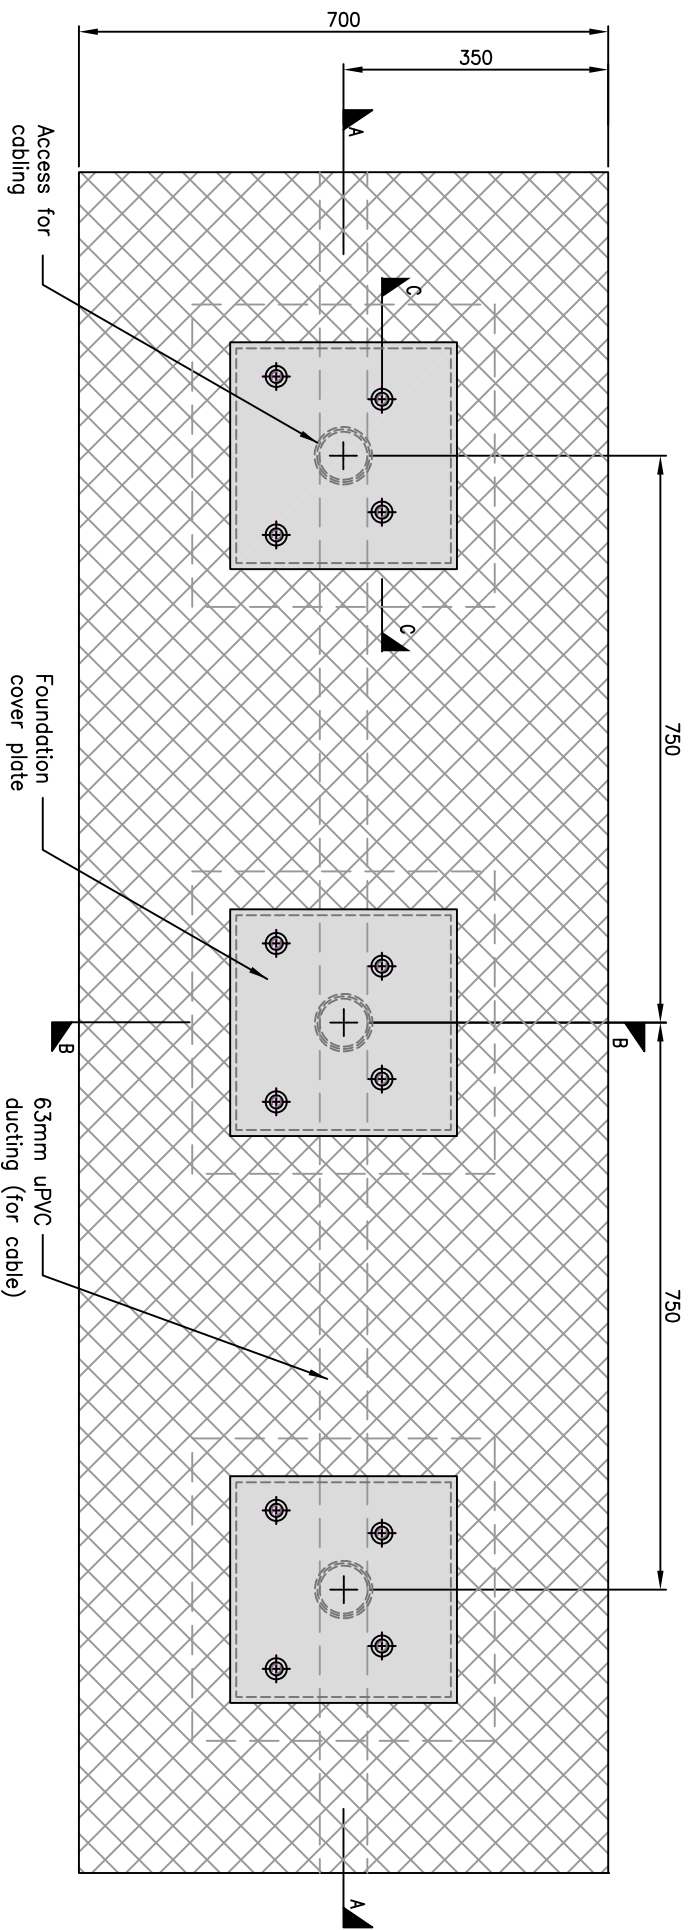


PLAN

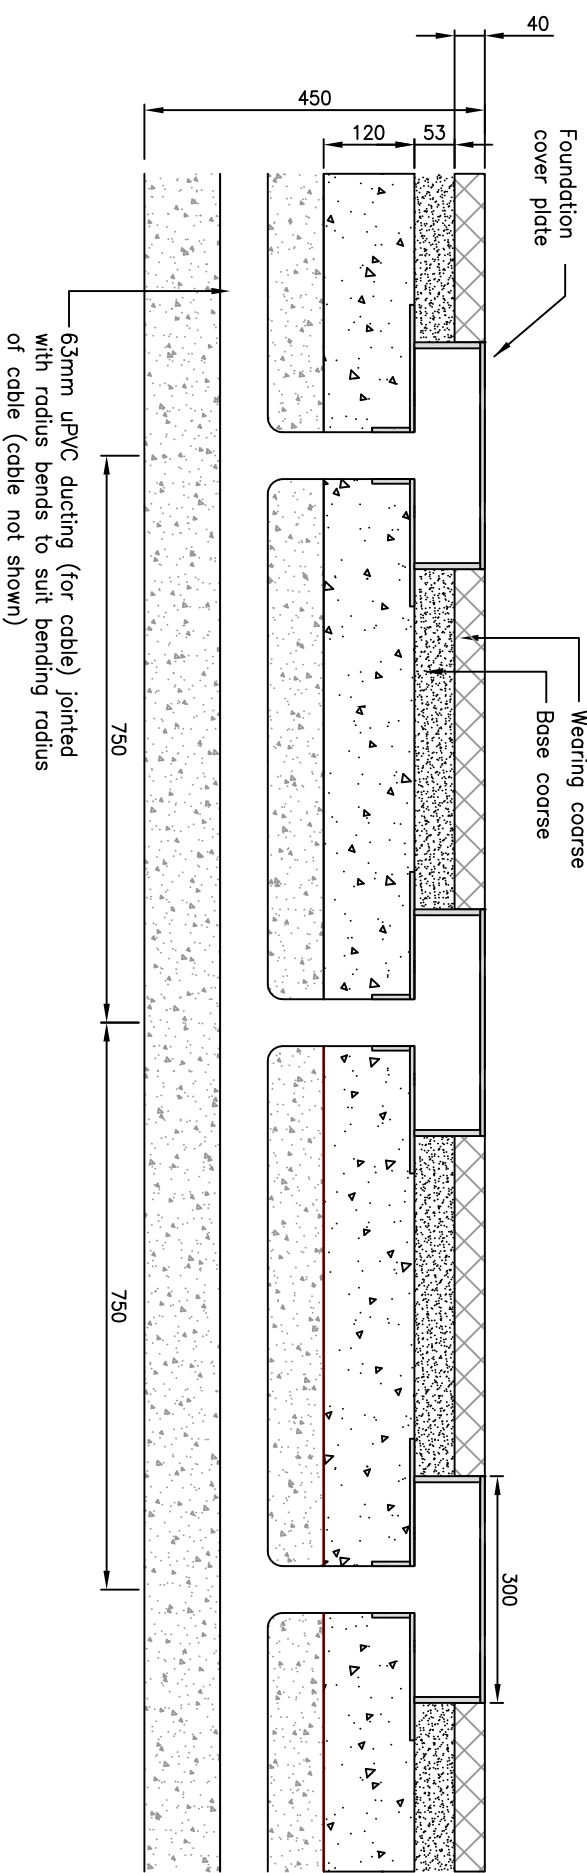

SECTION A-A

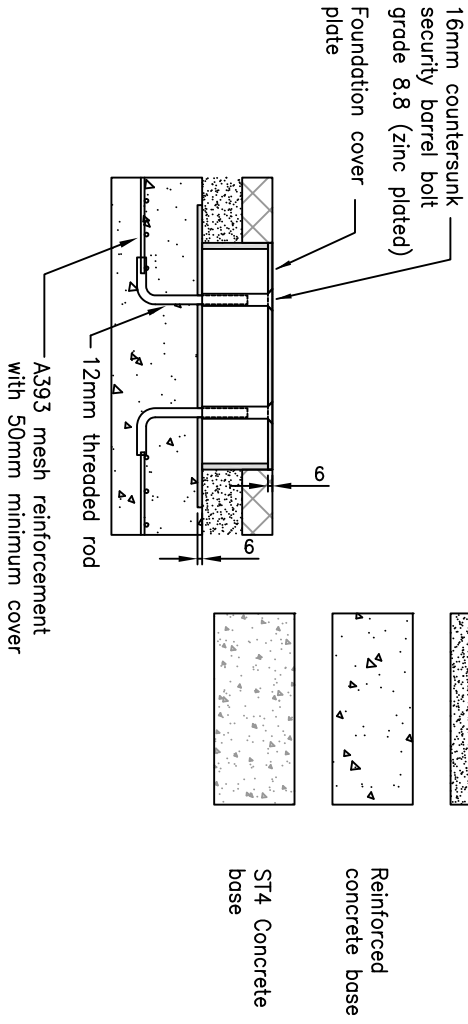


FOUNDATION BOX
SECTION C-C

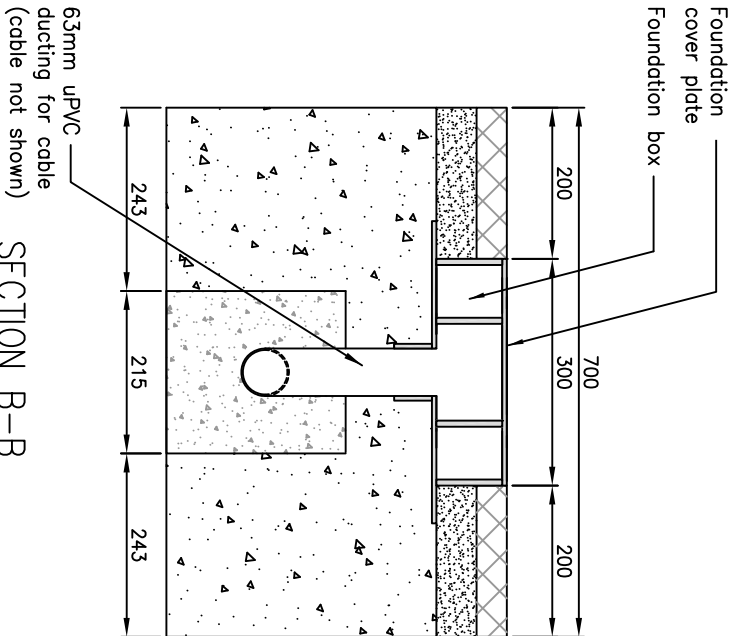

SECTION B-B

KEY

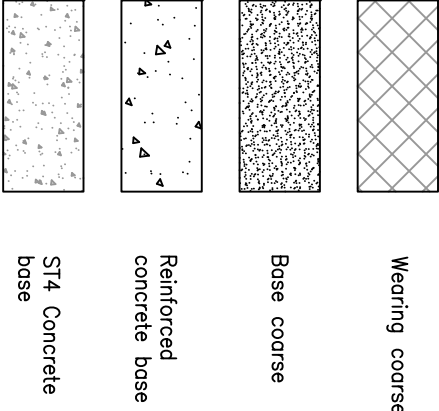

CARRIAGEWAY FOUNDATION
CONSTRUCTION - DOCKING POINTS
LONDON CYCLE HIRE SCHEME

- NOTES:
1. All dimensions in millimetres.
 2. All works to be carried out in accordance with the specification for highway works.
 3. Foundation box 300x300mm 8mm grade 43 steel.
 4. Undercoat/finish for protection of buried steelwork to be pitch epoxy (two-pack) polyamide cured.
 5. As laid level profile and falls shall coincide with the levels of adjacent surfaces.

SITE NAME		SITE NO:	
VARIOUS		ALL	
Drawn SH Checked GM		BOROUGH	
		ALL	
		POSTCODE	
		ALL	
Scale 1:10 @ A3		Drg. No. CHS-CFC01	
Date: 20/01/10		File Path & Name	
		Rev.	