


TEMPLEWOOD AVENUE

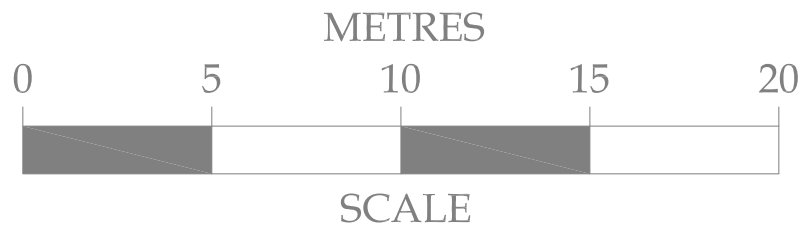

No.	Date	Amendment	Initials
<div><div><div>Client : Mr E Willems</div><div>Project : Flat 1. 8 Templewood Avenue London NW3 7XA</div><div>Drawing : Proposed Block Plan</div><div><div>Scale : 1:200 @ A3</div><div>Date : 30 Sept 11</div></div><div><div>Status : PRELIMINARY</div><div>Dwg No : 2099-251</div></div><div>Rev : -</div></div><div><div></div><div><div>Cranbrook Basements 26-28 Hammersmith Grove, Hammersmith, London, W7 7BA T +44 (0)208 551 5555 F +44 (0)208 551 1580 admin@cranbrook.co.uk www.cranbrook.co.uk</div><div>© THIS DRAWING IS THE COPYRIGHT OF CRANBROOK BASEMENTS. It shall not be in any way used or reproduced without their prior written consent. All dimensions are to be checked on site or in the workshop prior to commencing any work. Work only to figured dimensions. Any discrepancies are to be reported to the Architect.</div></div></div></div>			