



Kings Cross Square Planter, Section A-A, scale 1:5 @ A1

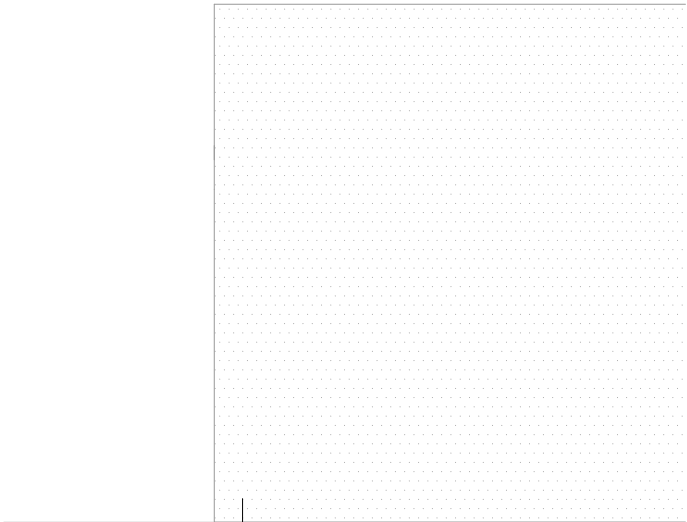


Kings Cross Square Planter, Section B-B, scale 1:5 @ A1

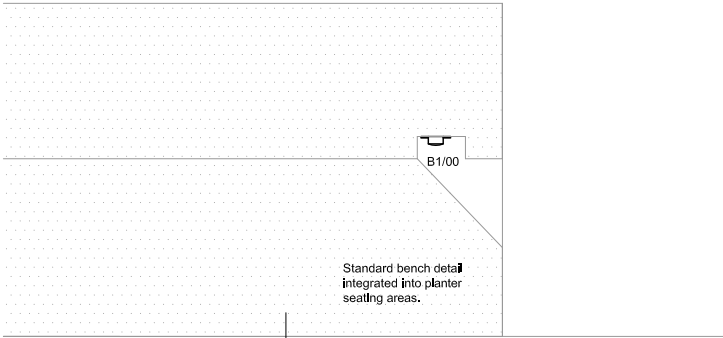


Kings Cross Square Planter, Section C-C, scale 1:5 @ A1


- LUMINAIRE KEY
- B1 - IP65 25W P/M LINEAR LED LUMINAIRE, TO BE INTEGRATED INTO BENCH.
- C1 - 18M HIGH FEATURE LIGHTING COLUMN WITH MULTIPLE HEAD LED PROJECTORS. ESTIMATED WATTAGE PER 1.2KW
- C2 - 6M HIGH LED LIGHTING COLUMNS WITH MULTIPLE HEAD LED PROJECTORS. ESTIMATED WATTAGE 300W.
- D1 - IP65 10W SURFACE MOUNTED LED PROJECTOR.
- D2 - IP65 22W RECESSED LED DOWNLIGHT.
- D3 - IP65 30W LED DOWNLIGHT
- L1 - IP64 50W LINEAR LED LUMINAIRE.
- L2 - IP65 40W LINEAR LED LUMINAIRE.
- L3 - IP54 15W P/M LINEAR LED LUMINAIRE.
- L4 - IP65 36W P/M LINEAR LED LUMINAIRE.
- L5 - IP65 25W P/M LINEAR LED MODULES COMPLETE WITH WIDE BEAM DISTRIBUTION.
- L6 - IP65 30W P/M LINEAR LED LUMINAIRE.
- L7 - IP65 40W SURFACE MOUNTED LINEAR LED LUMINAIRE.
- L8 - IP65 36W SURFACE MOUNTED LINEAR LED LUMINAIRE.
- L8A - IP65 12W SURFACE MOUNTED LINEAR LED LUMINAIRE.
- L10 - IP65 70W LINEAR LED LUMINAIRE.
- L11 - IP65 36W LINEAR LED LUMINAIRE.
- P2 - IP65 30W LED PROJECTORS.
- T1 - IP65 30W IN-GROUND LED UPLIGHTER.
- U1 - IP68 36W IN - GROUND, LINEAR, ADJUSTABLE LED UPLIGHTER.
- U2 - IP68 24W IN - GROUND, LINEAR, ADJUSTABLE LED UPLIGHTER.
- U3 - IP68 12W IN - GROUND, LINEAR, ADJUSTABLE LED UPLIGHTER.

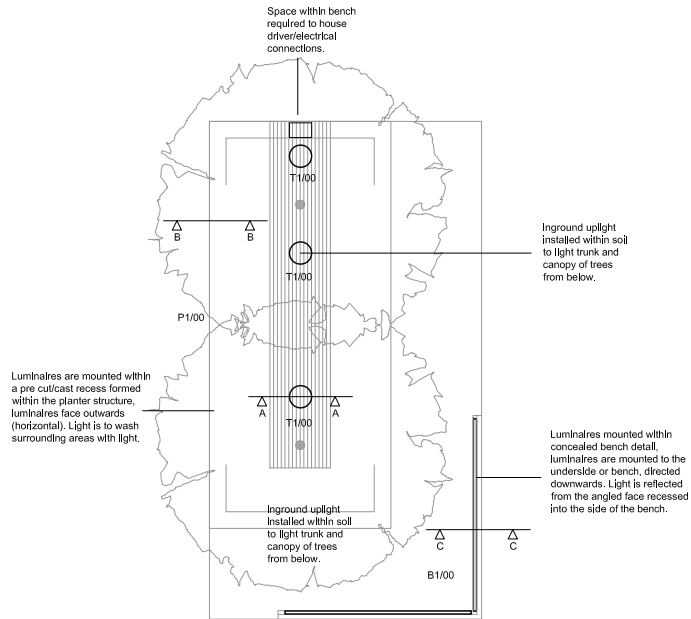

Kings Cross Square Planter (South), Plan view, scale 1:50 @ A1

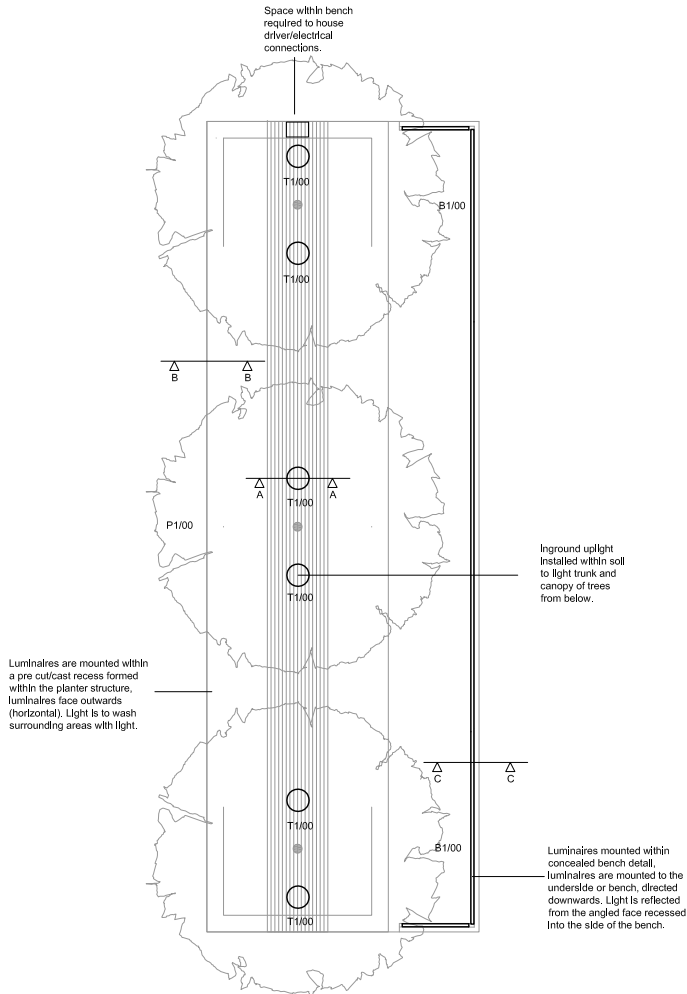

Kings Cross Square Planter (Central), Plan View, scale 1:50 @ A1

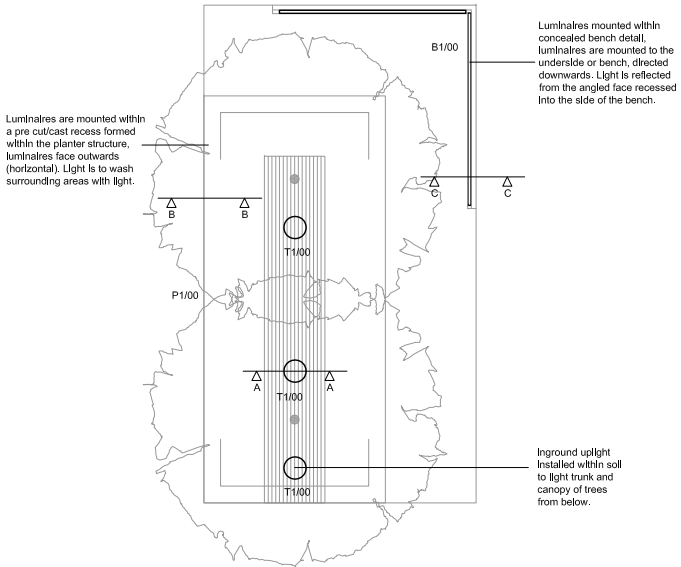

Kings Cross Square Planter (North), Plan View, scale 1:50 @ A1

NOT FOR CONSTRUCTION

01	29-07-11	BH	CS	CS
----	----------	----	----	----

Issue	Date	By	Chkd	Appd
-------	------	----	------	------

Client:  
**Cubitt House**  
1 Battle Bridge Road  
London N1C 4AH  
Phone +44 (0)20 7147 6011  
Email  
KingsCrossRedevelopment@networkrail.co.uk



Stanton Williams  
36 Graham Street  
London N1 8GJ  
Phone +44 (0)20 7880 6400  
Email 420@stantonwilliams.com  
www.stantonwilliams.com

STANTON  
WILLIAMS

studio | FRACTAL  
Suite 113, The Beehive, City Place,  
Gatwick, East Sussex, RH6 0PA,  
Tel: 01293 804792, Email: info@studiofractal.co.uk

Job Title  
**King's Cross Station  
Redevelopment Programme  
Package 7**

Drawing Title  
**Kings Cross Square  
Planter Lighting Details**

Scale at A1  
1: 50

Document Reference No  
ENG-DWG-SWA-SSQ-SFR-3011-05-011

Drawing Status  
GRIPStage4

SF Job No  
3011

Drawing No  
05-011

Rev.  
01