


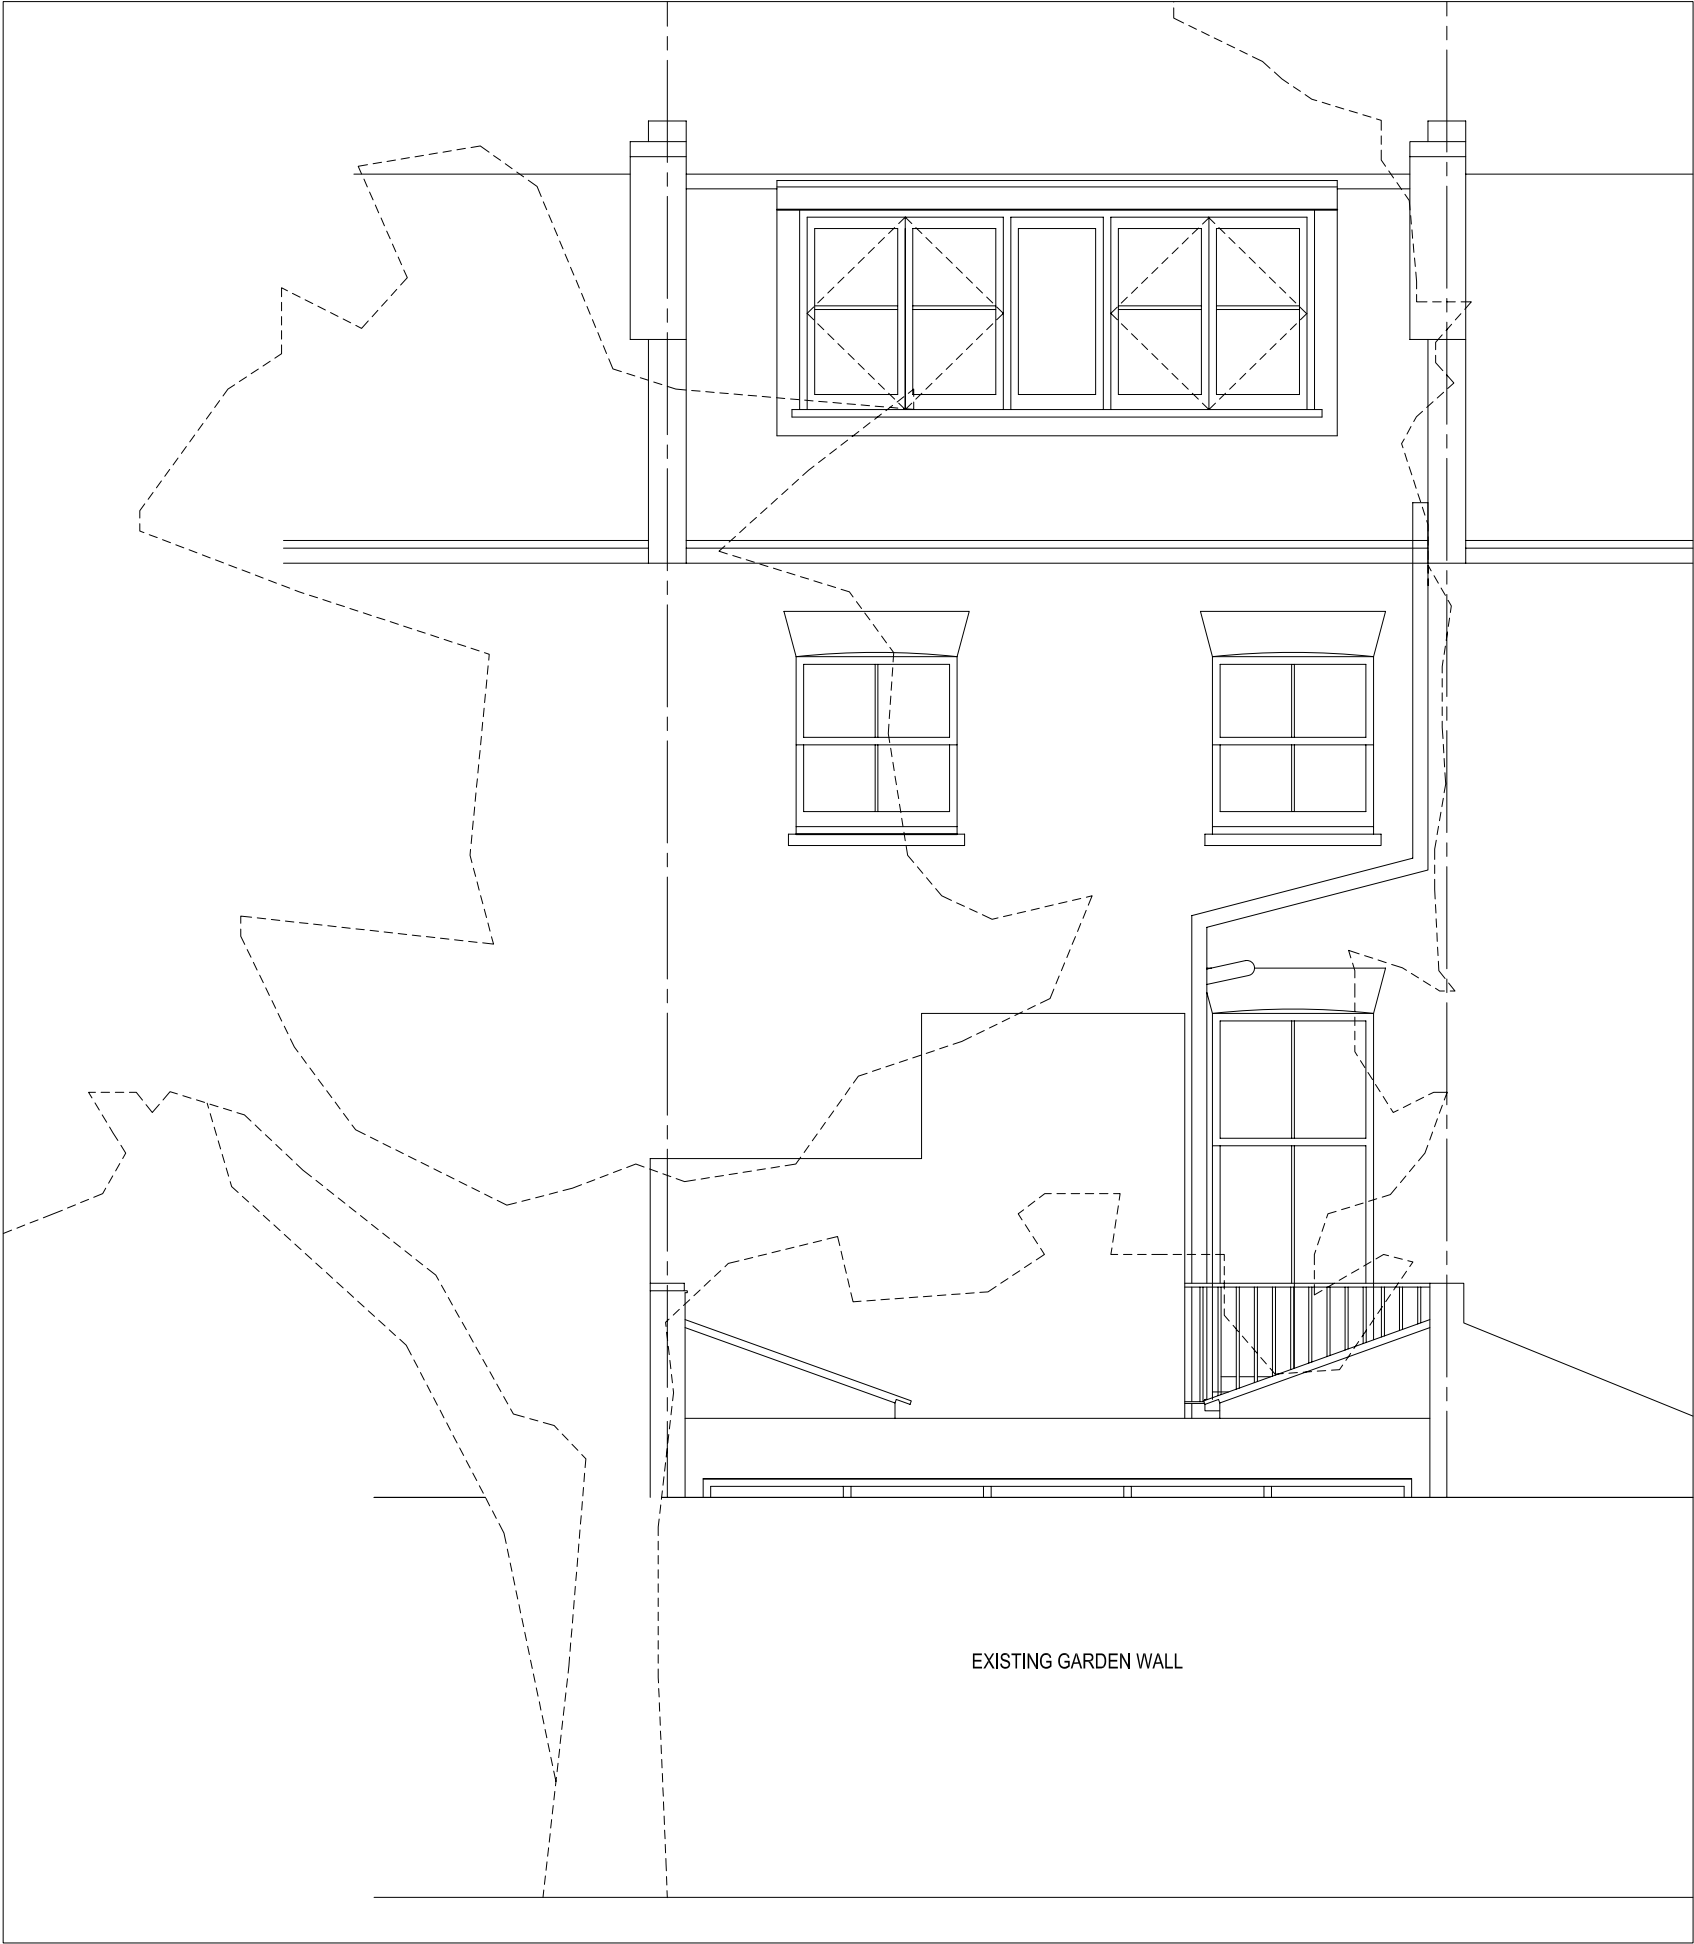

EXISTING GARDEN WALL

1

ELEVATION FROM ADJOINING GARDENS AS PROPOSED

SCALE 1:50

MARK TREBILCOCK RIBA ARCHITECTS + DESIGNERS	6 Heath Vics Vale of Health London NW3 1AW	T 0044 (0) 20 7794 1062 F E mark@trebilcock.demon.co.uk	Project	3 EAST VIEW, NW3	Scale	1:50	Dwg No	301.02.06
			ELEVATION FROM ADJOINING GARDENS AS PROPOSED				Date	SEPT 2011
			Dwg Title	Rev No				