


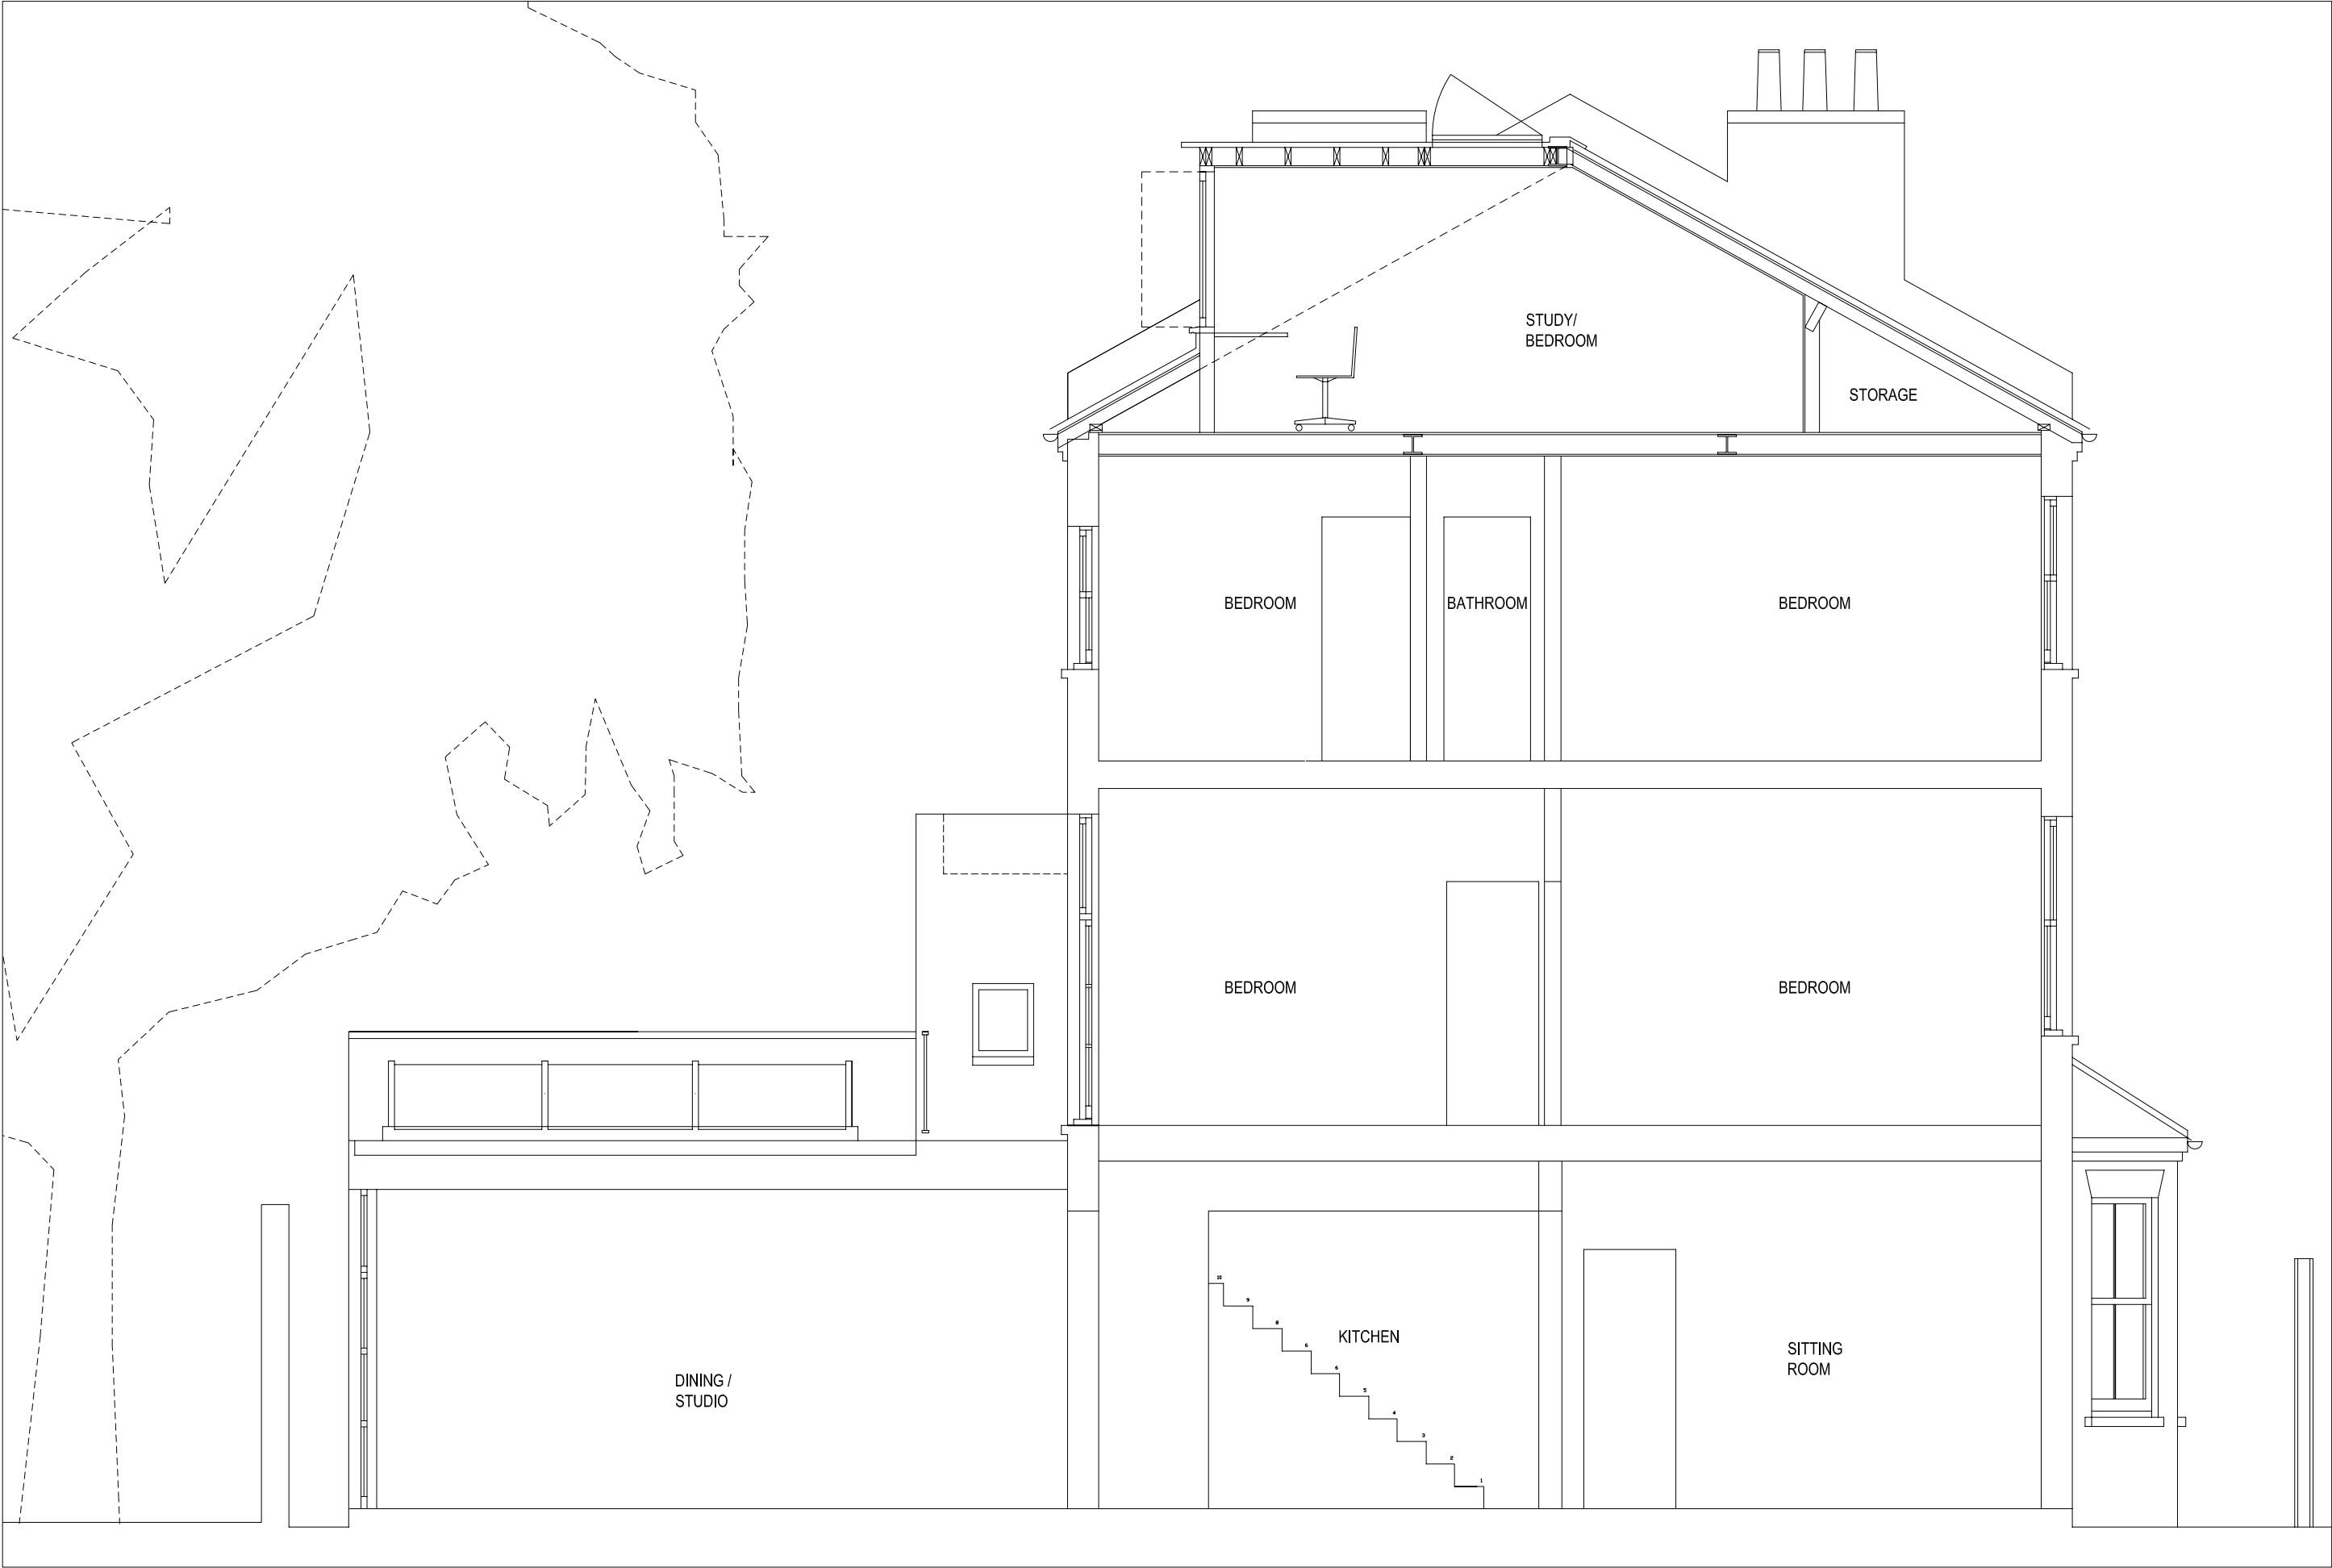

1

LONG SECTION ELEVATION AS PROPOSED
SCALE 1:50