

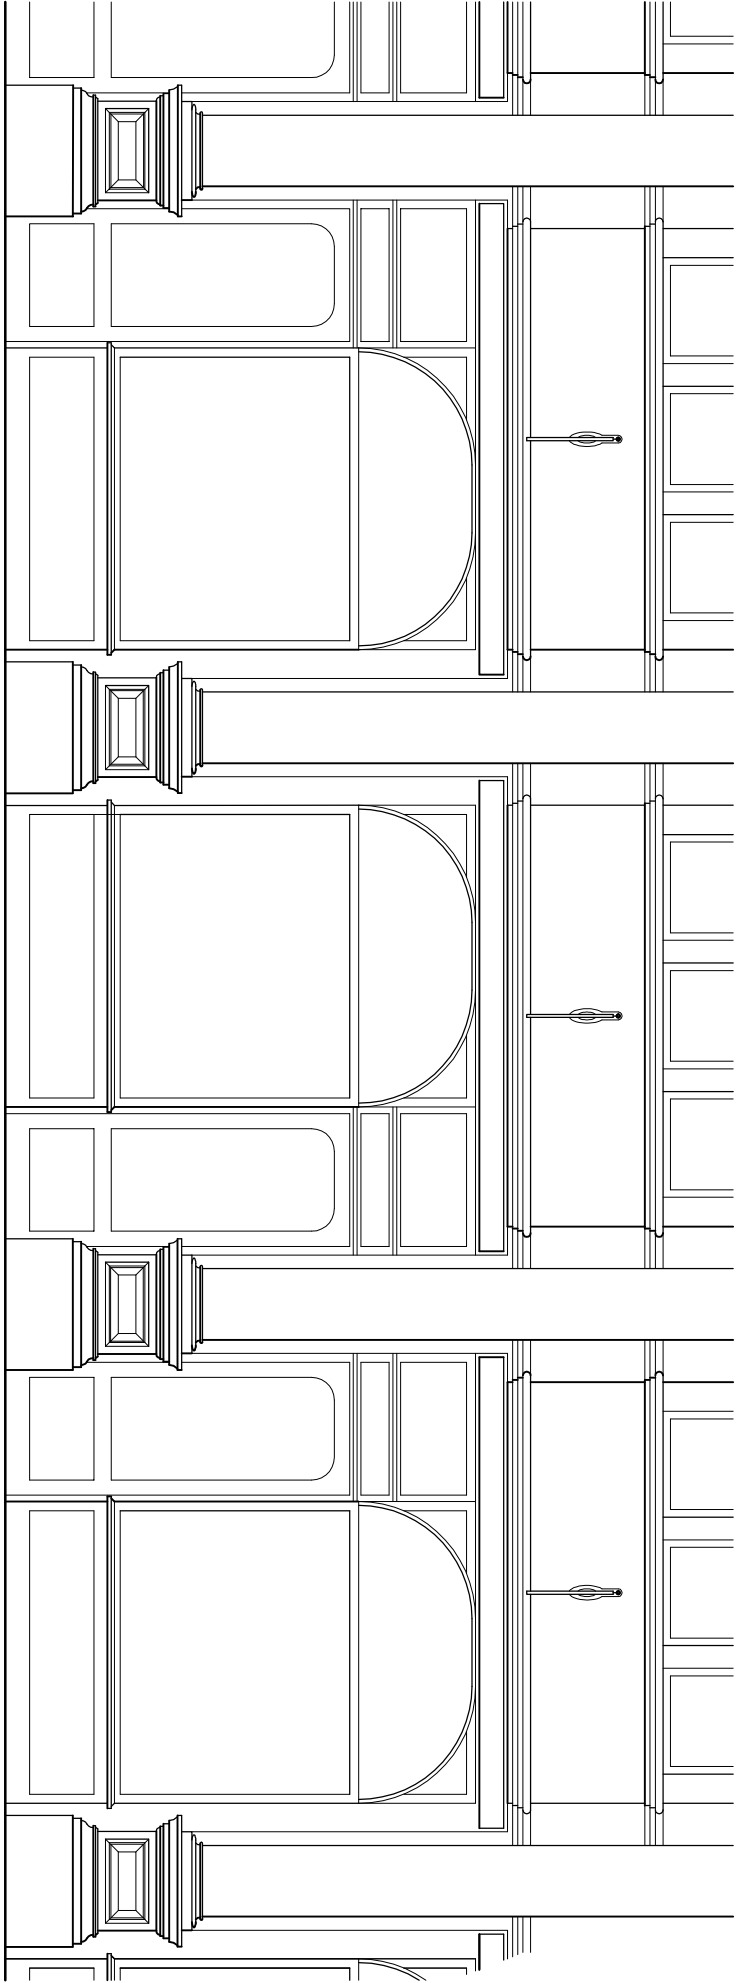


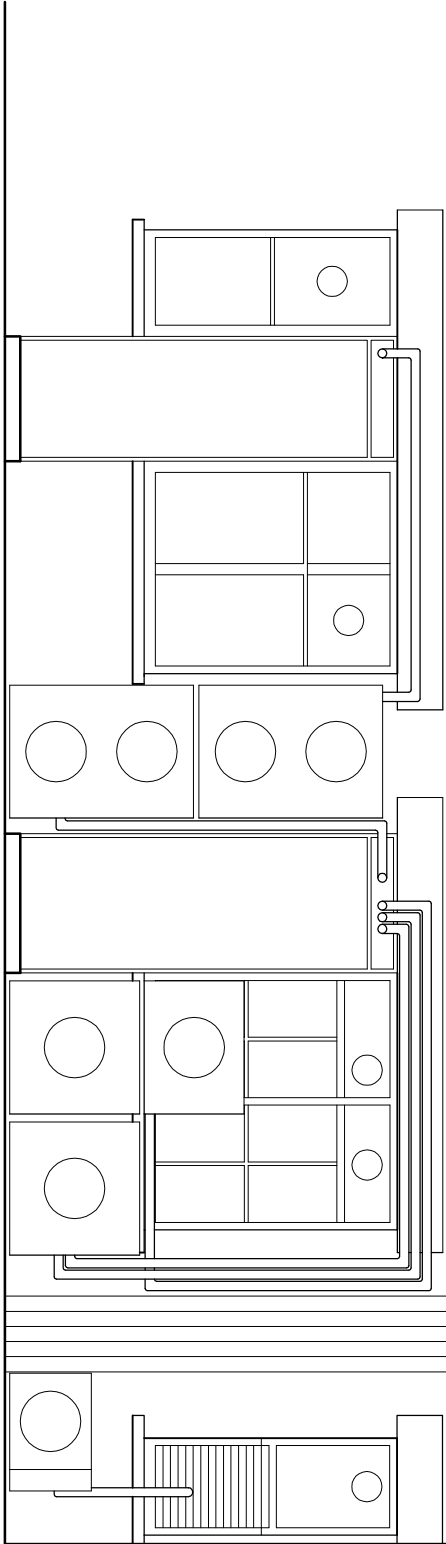

ELEVATION AA - SHOPFRONT

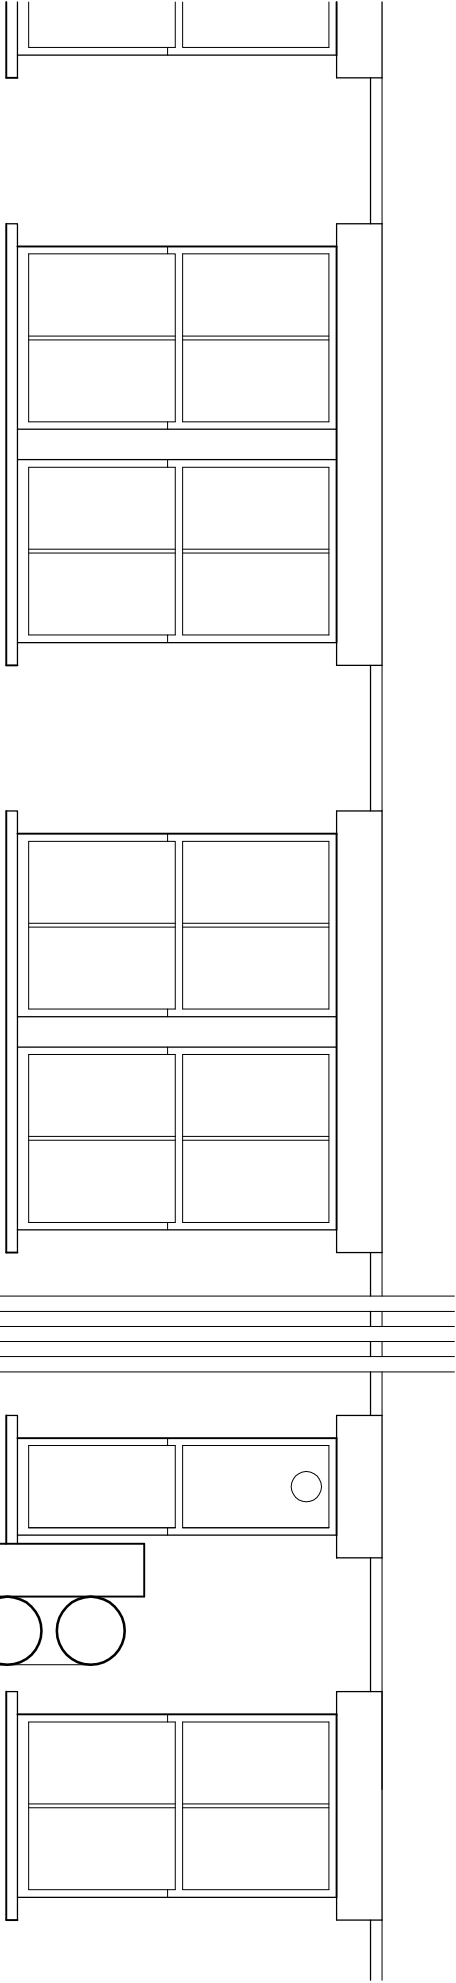

ELEVATION FF - REAR OF SHOP

| REVISIONS                            |                               |
|--------------------------------------|-------------------------------|
| CLIENT                               | BROOKS & BROOKS SALON         |
| TITLE                                | EXISTING ELEVATIONS           |
| PROJECT                              | RETAIL REFURBISHMENT          |
| LOCATION                             | 13-17 SUTTON AVENUE<br>LONDON |
| DATE                                 | 11/06/2011                    |
| DESIGNED BY                          | 11/06/2011                    |
| DRAWN BY                             | 11/06/2011                    |
| CHECKED BY                           | 11/06/2011                    |
| ALL DIMENSIONS TO BE CHECKED ON SITE |                               |