


FOR PLANNING APPLICATION PURPOSES ONLY

This plan is provided for planning application purposes only and is not intended for use by any other person. It is not to be used as a basis for any other planning application or for any other purpose.

08/2010

revision	date	author	revision notes
P3	9.11.10	ome	wheelchair accessible space removed; turning head included; all cores amended
P4	10.11.10	ome	wheelchair standard car space added back; Core 1 ground floor level amended

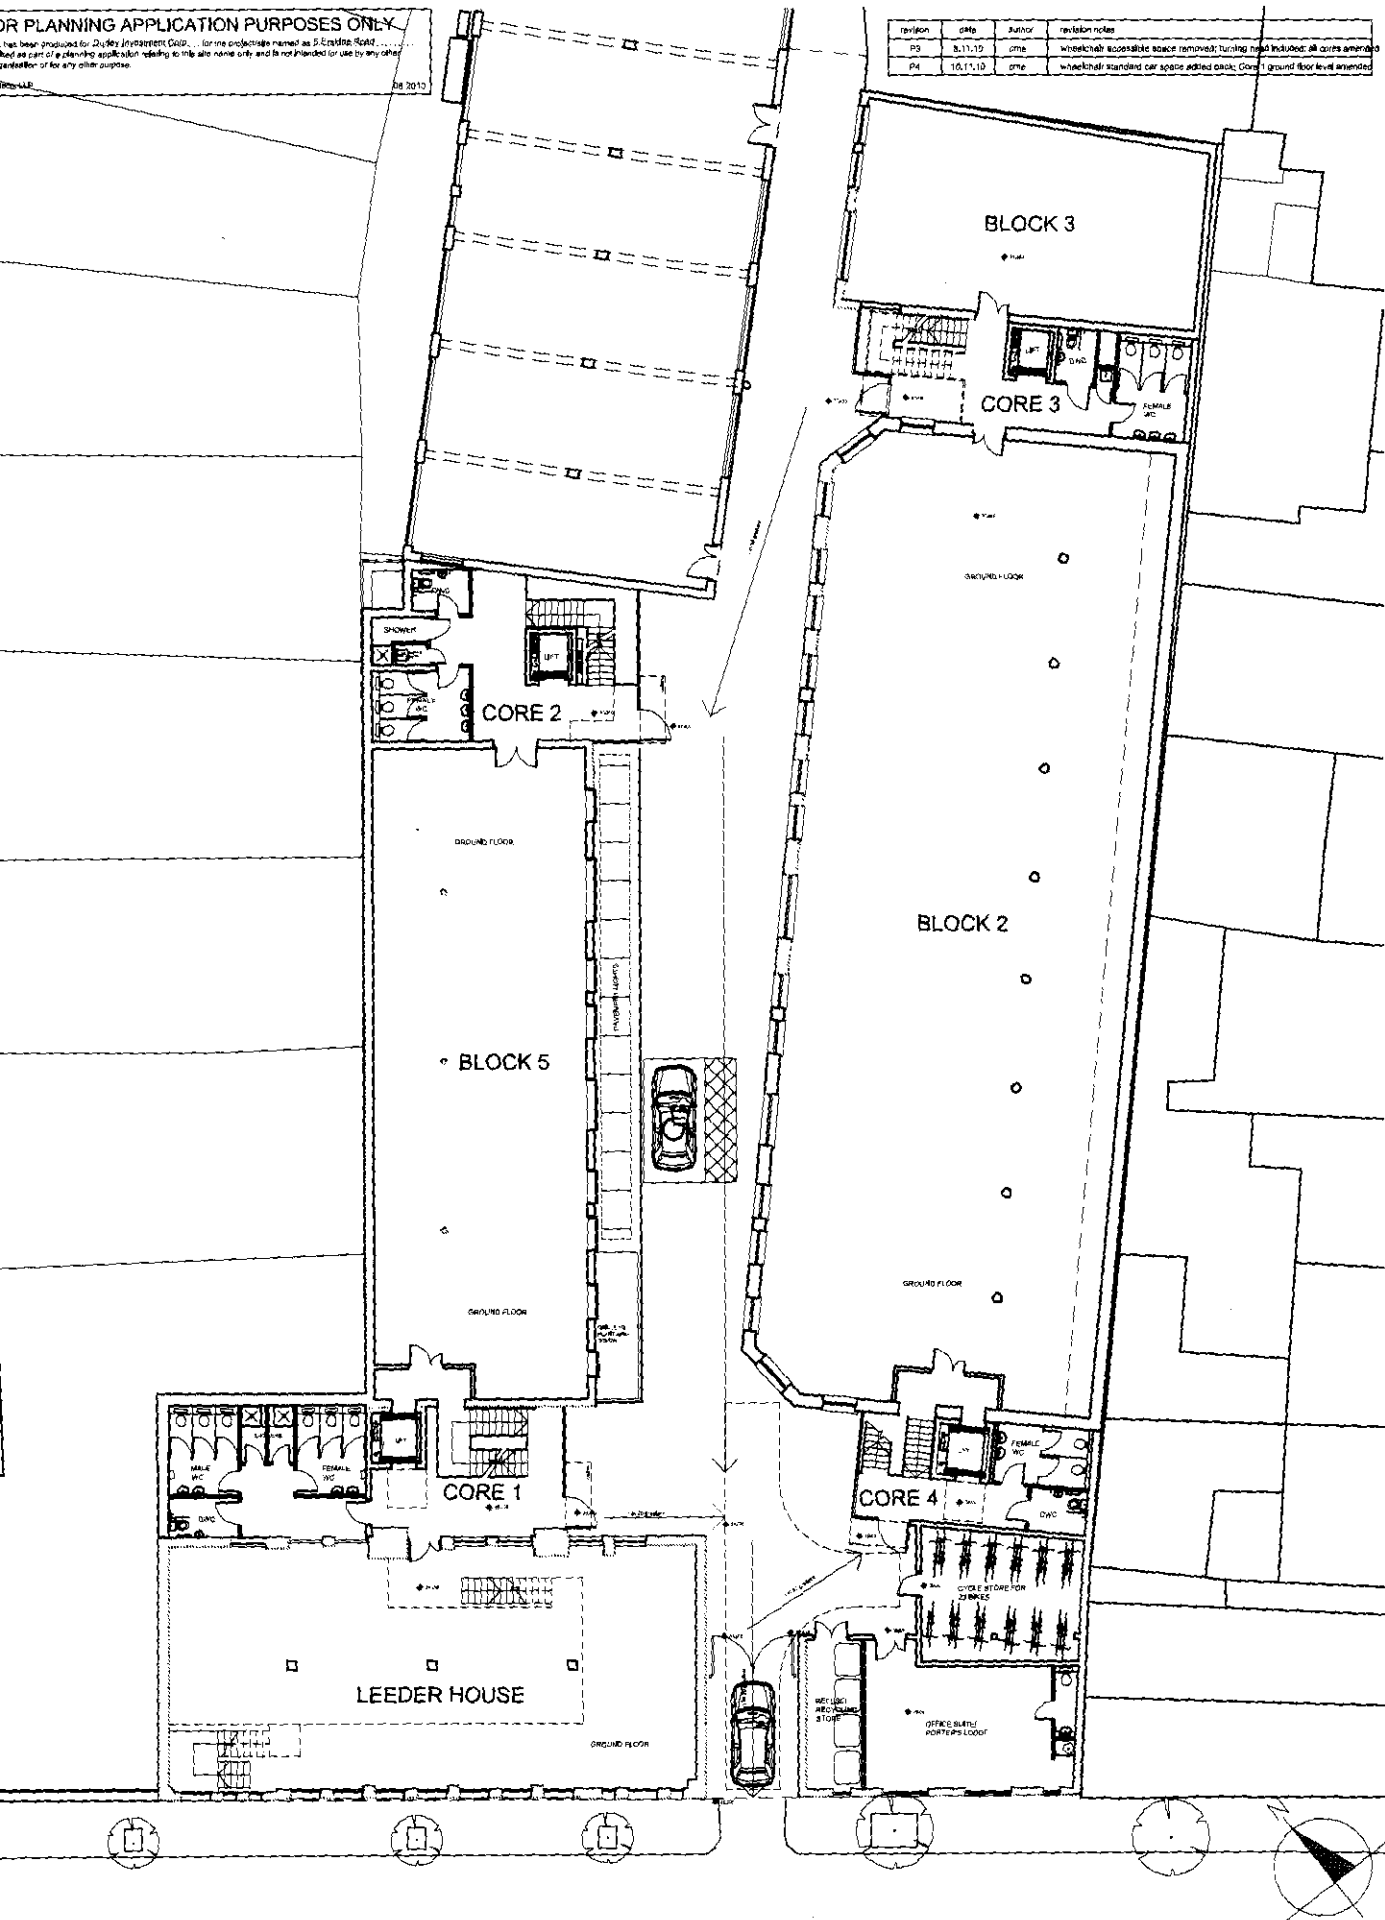

PLANNING

6 Erskine Road

Proposed Ground Floor Plan

P K S
architects

1:100 @ A1

10.02.10

GLJ

100-00

P4

© PKS Architects LLP 12 The Horse School, Drem Road, London, NW8 6LP. Tel: 020 7488 1000. Fax: 020 7488 1001. Email: info@pksla.co.uk