



7_SECTION SCALE 1:100



8_SECTION SCALE 1:100

Notes
 Contractor must verify all dimensions on site before commencing any work or final drawings.
 If this drawing exceeds the quantities shown in any way the Architects are to be informed before the work is initiated.
 Only figured dimensions to be taken from this drawing.
 Do not scale this drawing.
 Drawings based on Ordnance Survey and / or existing record drawings - design and drawing content subject to Site Survey, Structural Survey, Site Investigations, Planning and Statutory Requirements and Approvals.
 Authorised reproduction from Ordnance Survey Map with permission of the Controller of Her Majesty's Stationery Office. Crown Copyright reserved.
 Carey Jones Architects Limited Copyright.
 This drawing originates from the CAD file:


Rev	Des	By	Date	Ch
P1	Increase in height of basement	JAF	03.03.10	
P2	Amended in line with Planning Conditions	AJT	01.03.11	
P3	Planning approved roof level added	ABB	16.03.11	
P4	Window Types added	AJT	10.05.11	
T1	ISSUED FOR TENDER	AJT	23.05.11	
T2	General amendments	AJT	06.06.11	
T3	Issue for planning condition	TT	15.08.11	

WINDOW KEY

- ALUMINIUM WINDOW FIXED GLAZING PNL T&G
- ALUMINIUM WINDOW PNL 6 TURN OPERATOR PNL T&G
- ALUMINIUM CURTAIN WALL FRAME DOUBLE GLASS PNL T&G
- ALUMINIUM CURTAIN WALL FRAME ALUMINIUM PANEL PNL T&G
- ALUMINIUM WINDOW PNL T&G PARTICLES SURFACED
- ALUMINIUM WINDOW PNL T&G PARTICLES FRAME

MATERIALS KEY

- CONCRETE / RED BRICKWORK
- BLUE GRAY CONCRETE BRICK
- CHARCOAL TIMBER EFFECT PNL PANEL LAMINATE
- PNC GLAZING
- EXPANDED ALUMINIUM MESH
- ALUMINIUM CURTAIN WALLING PNL T&G CLEAR GLASS
- ALUMINIUM CORING

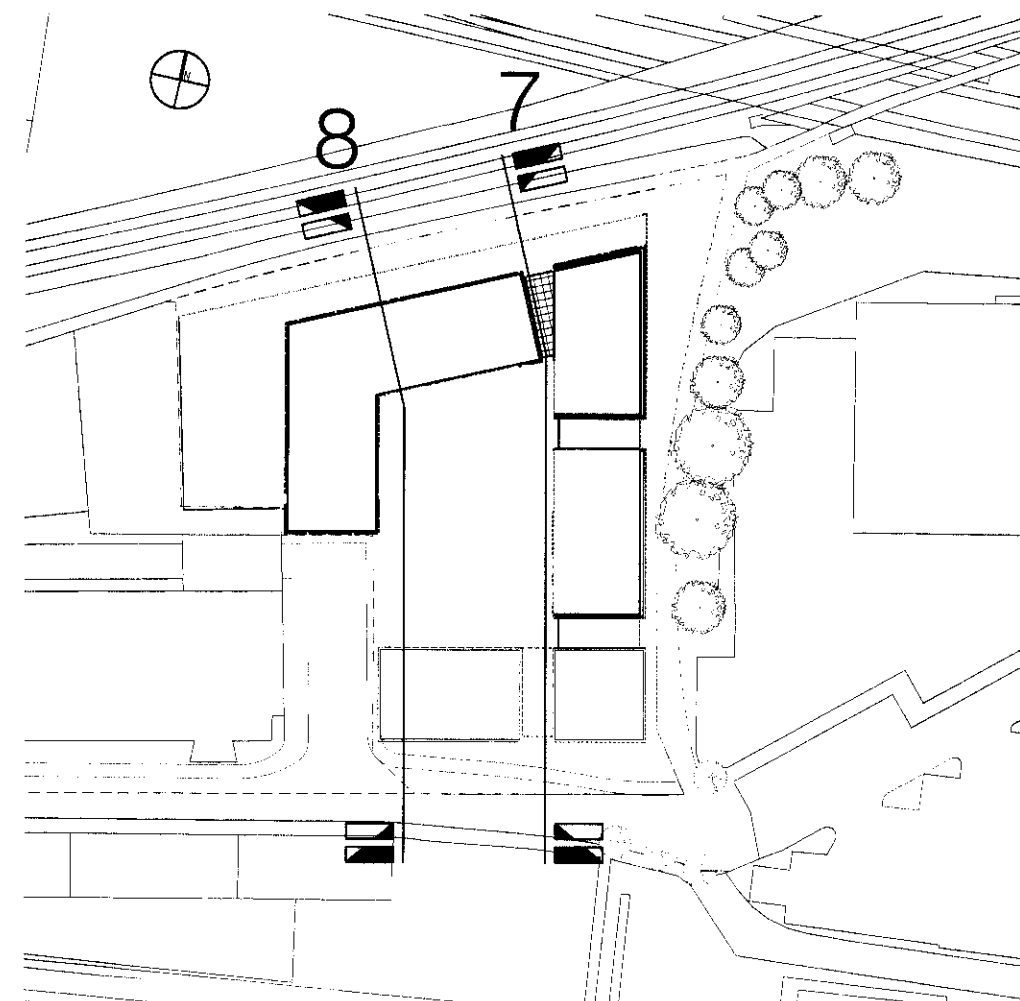

carey/jones

Victoria House, Southampton Row
 Bloomsbury, London WC1B 4EA
 Tel: +44 (0)20 7289 9400
 Fax: +44 (0)20 7289 9401

Rose Wharf, East Street
 Leeds LS9 8EE
 Tel: +44 (0)113 224 5000
 Fax: +44 (0)113 224 5001

10th Floor, 18 West 18th Street
 New York NY 10011
 Tel: +1 212 535 2211
 Fax: +1 212 481 6108

info@carey-jones.com
 www.carey-jones.com

Project:
 West Hampstead

JGD No:
 23094

Title:
 Elevations / Sections

Scale:
 1:100 @ A0

Date:
 December 2009

Drawing No:
 20/AE03

Drawn by:
 JAF

Checked by:
 JAF

Revision No:
 T3