


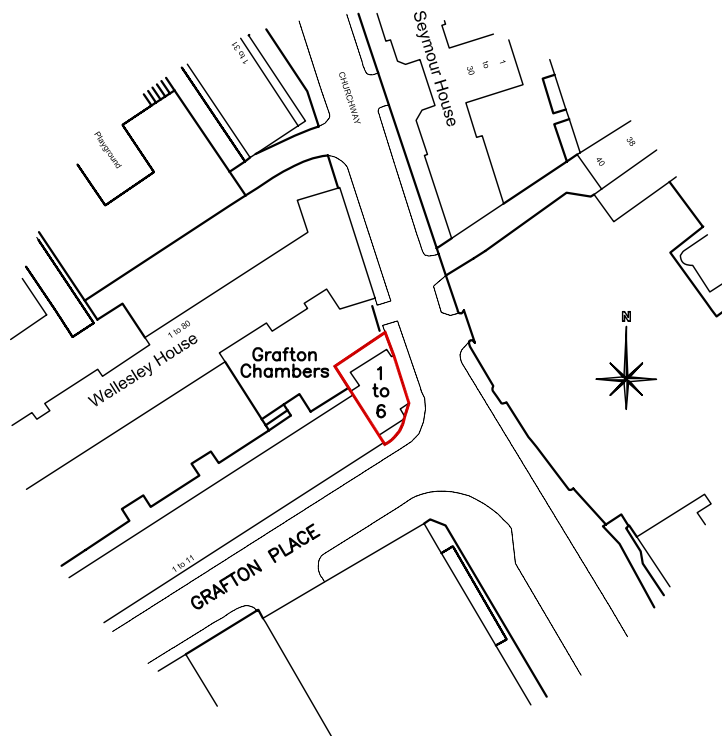

Ordnance Survey (c) Crown Copyright 2011, All rights reserved, Licence number 100020449

Location Plan 1:1250

revisions

project
1 Grafton Chambers
Grafton Place
NW1 1LN

client
Granger Residential Management Ltd

drawing title
Site location Plan

 true associates ltd
medusa house
1 Kiburn lane
london w10 4ae
tel 020 8960 3663
e-mail true@trueassociates.co.uk

date May 2011 number H9410PA/547/006
scale 1:1250@A4 revision -

© copyright