




NOTES
CONTRACTORS MUST VERIFY ALL DIMENSIONS ON SITE BEFORE
COMMENCING ANY WORK ON SHOP DRAWINGS
DO NOT SCALE FROM THIS DRAWING
McBAINS COOPER CONSULTING LTD COPYRIGHT

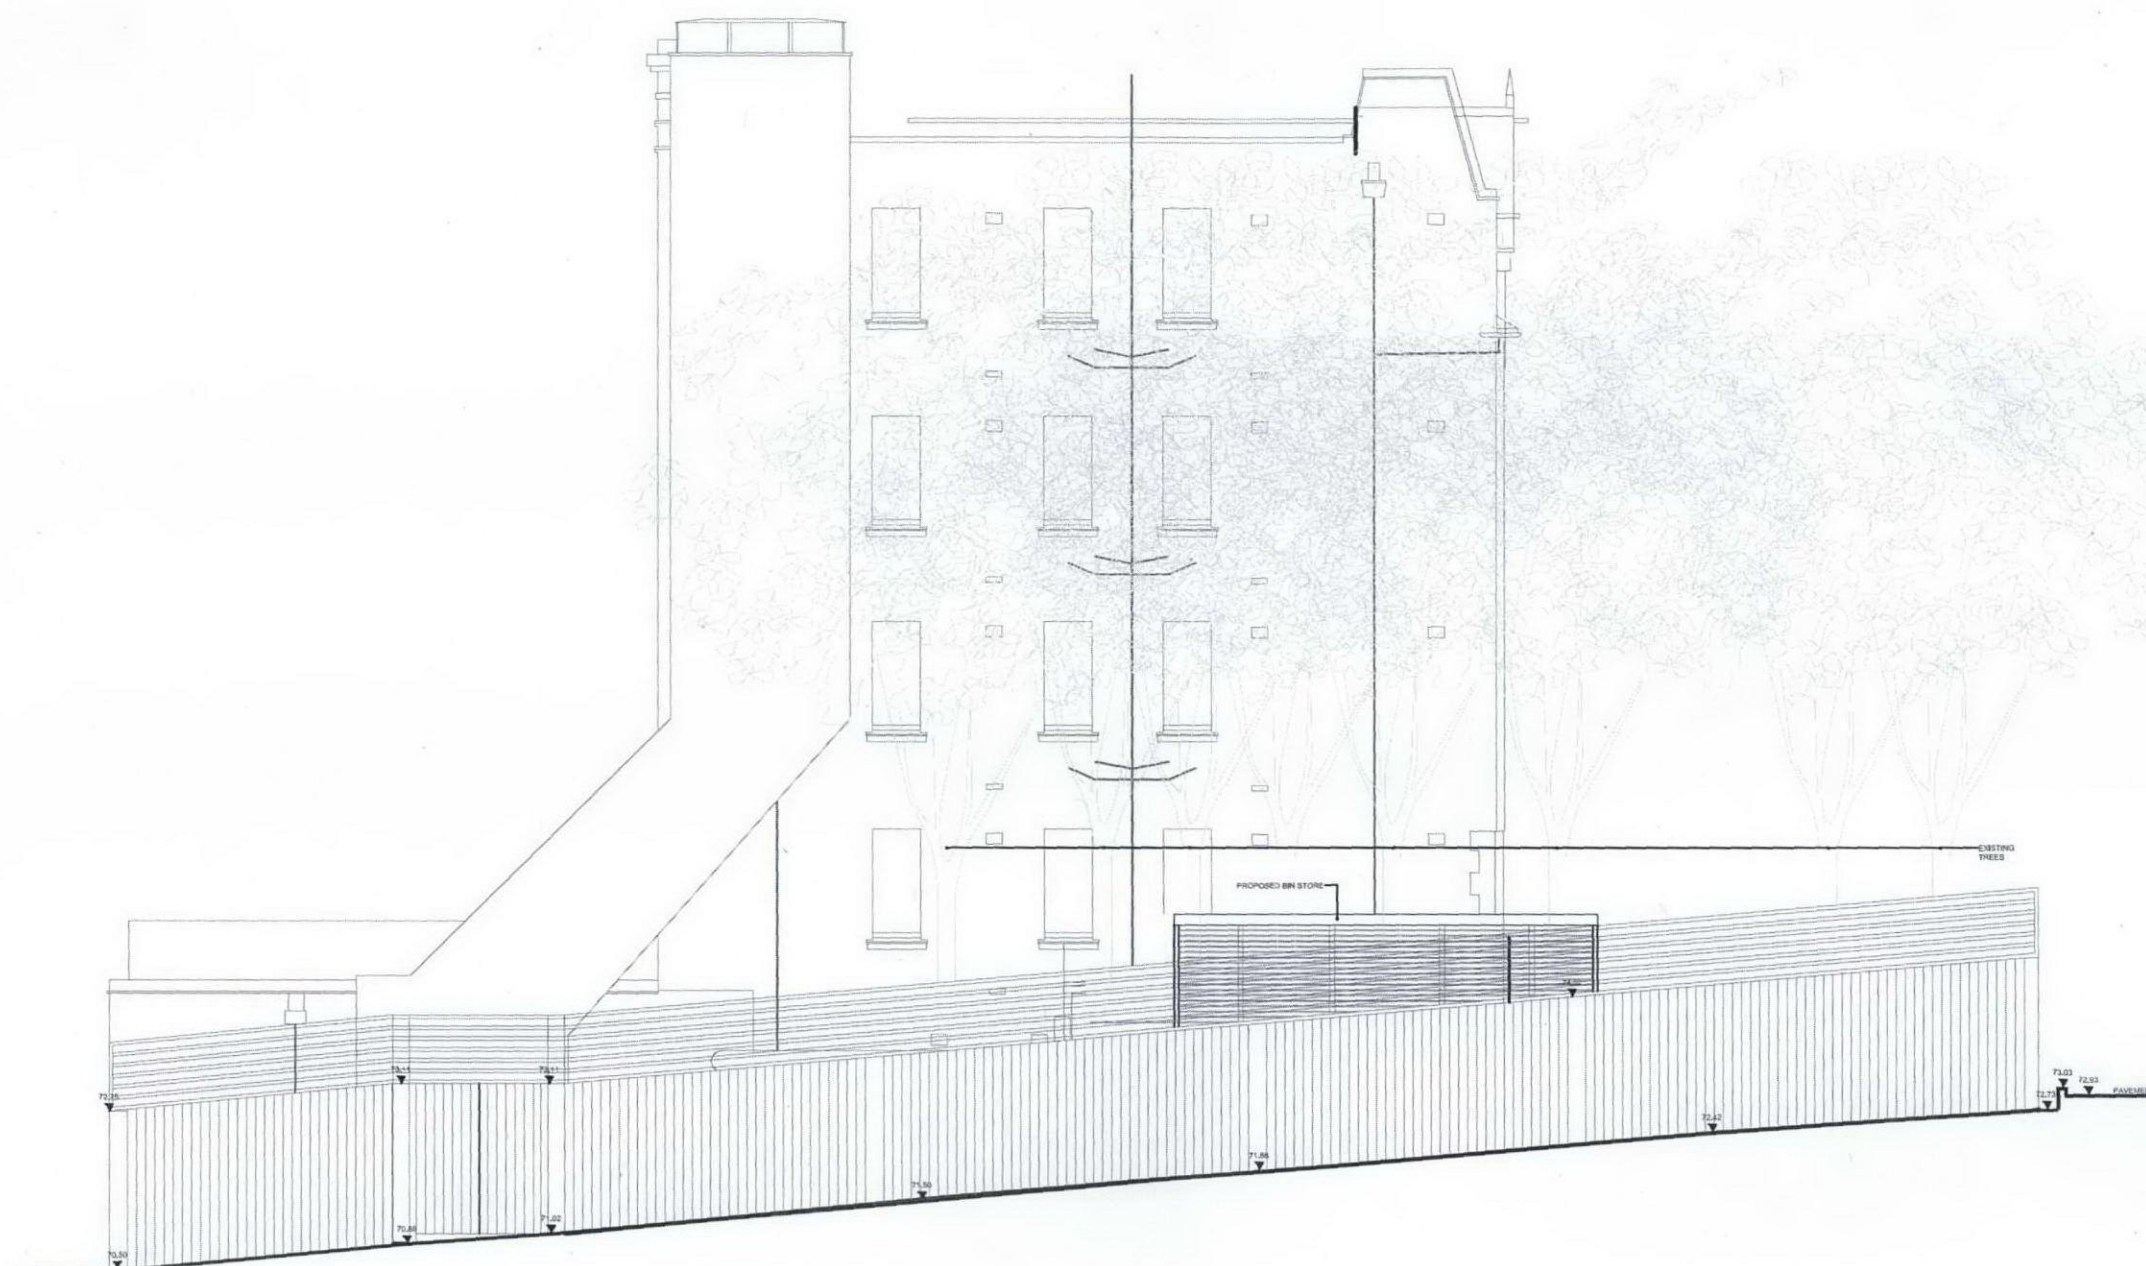

1 PROPOSED STREET ELEVATION - SWAINS LANE

A			
ISSUED FOR PLANNING	16.09.11	PS	
REV	AMENDMENT	DATE	CHKD
PLANNING			



McBAINS COOPER CONSULTING LTD.
120 OLD BROAD STREET LONDON EC2N 1AR
TELEPHONE: 020 7786 7950 FACSIMILE: 020 7786 7999

CLIENT
LONDON BOROUGH OF CAMDEN

PROJECT
85 - 112 MAKEPEACE MANSIONS
PHASE-2; BLOCK - 4

DRAWING TITLE
PROPOSED BIN STORE
SWAINS LANE STREET ELEVATION

ARCHITECTURE

SCALE 1:100 @ A3 DRAWN BY JP CHECKED PS DATE APR 2011

DRAWING NUMBER	REVISION
54147-AR-BL4-129	A