


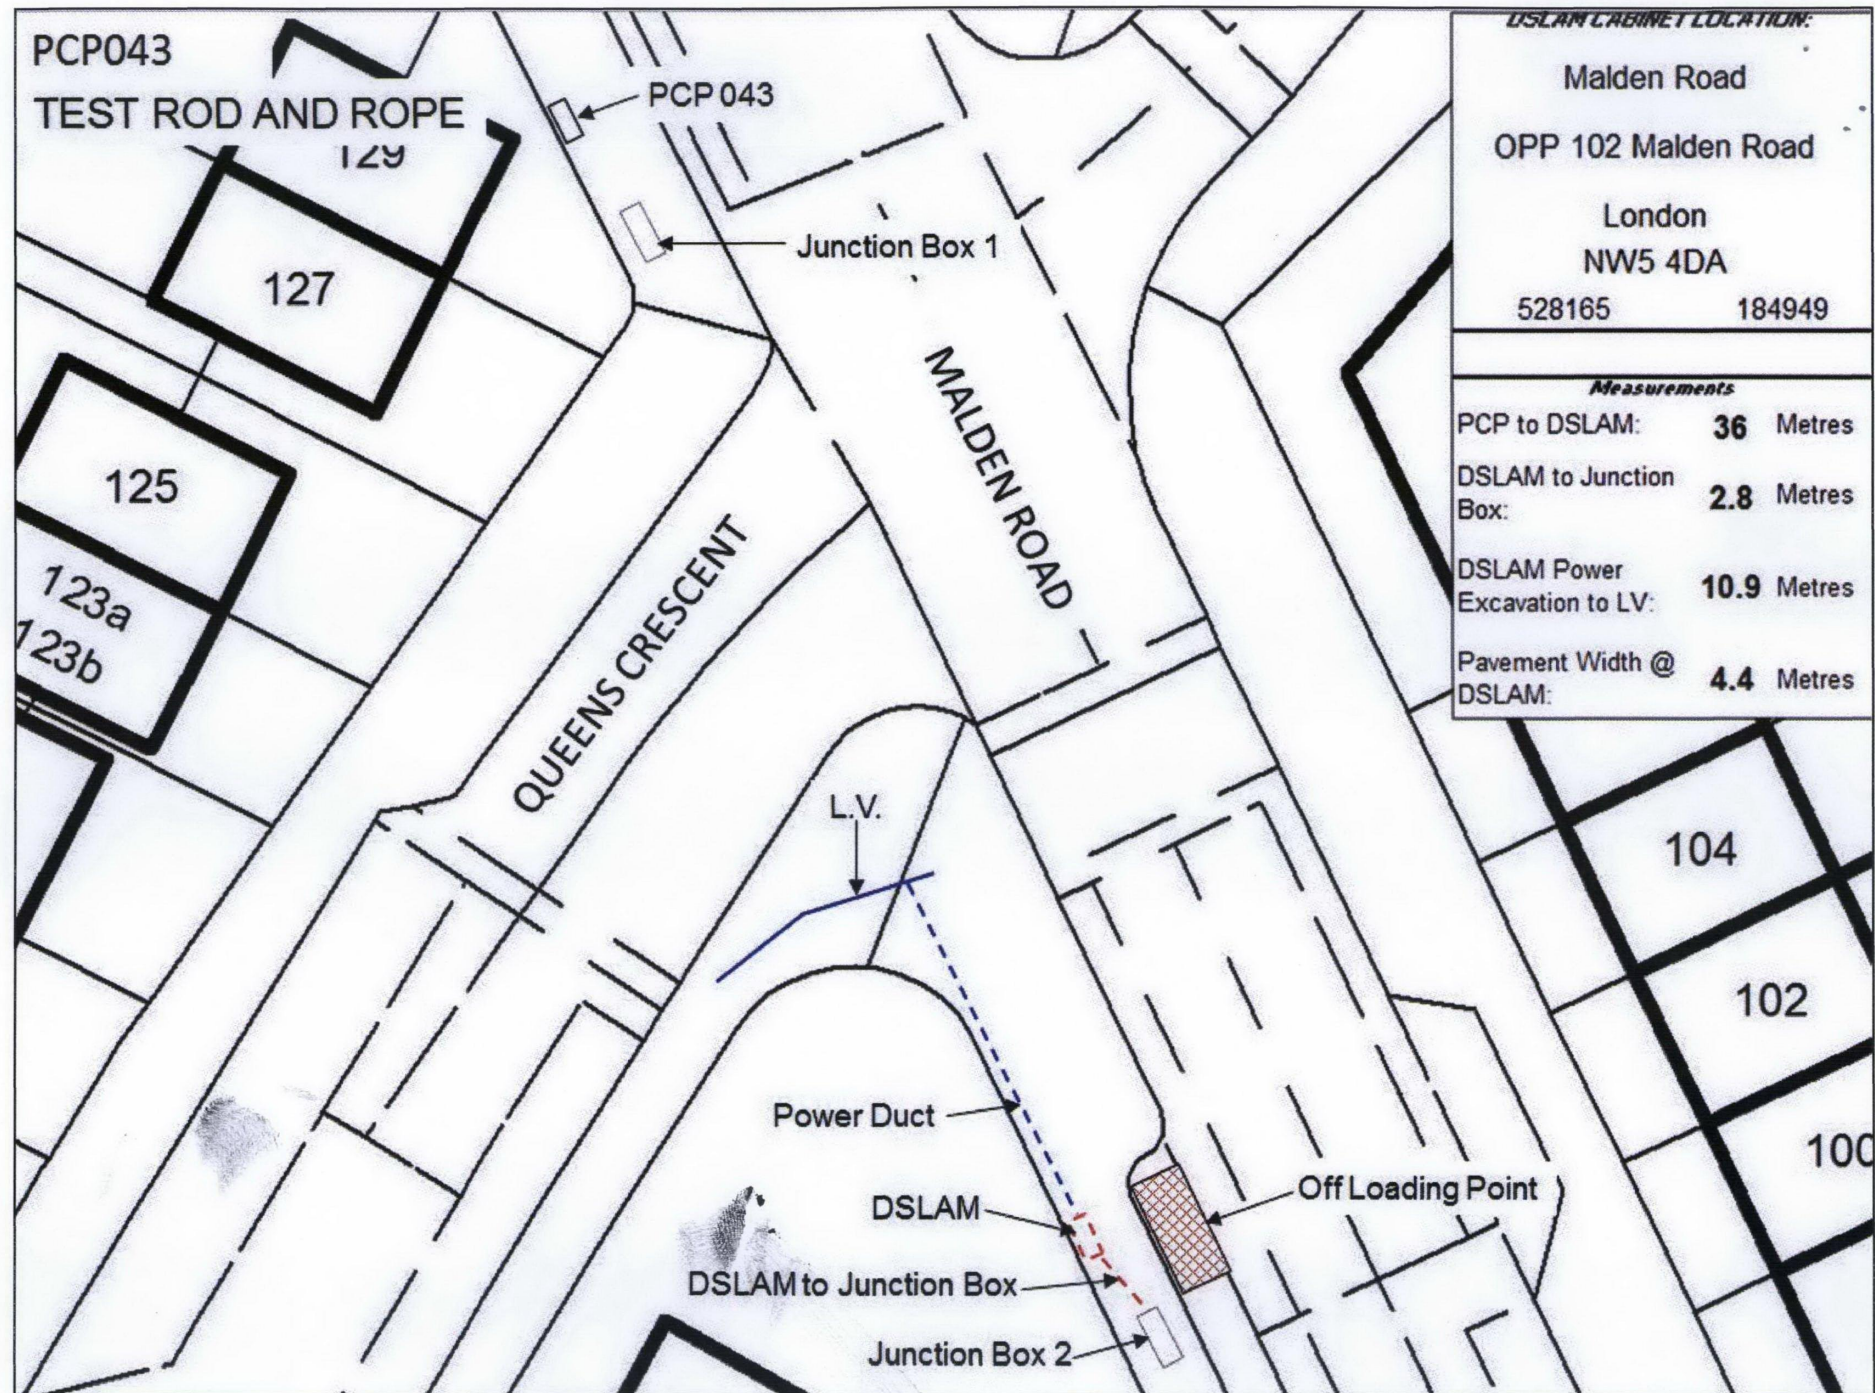

DSLAM CABINET LOCATION:

Malden Road
OPP 102 Malden Road
London
NW5 4DA
528165 184949

Measurements

PCP to DSLAM:	36	Metres
DSLAM to Junction Box:	2.8	Metres
DSLAM Power Excavation to LV:	10.9	Metres
Pavement Width @ DSLAM:	4.4	Metres