

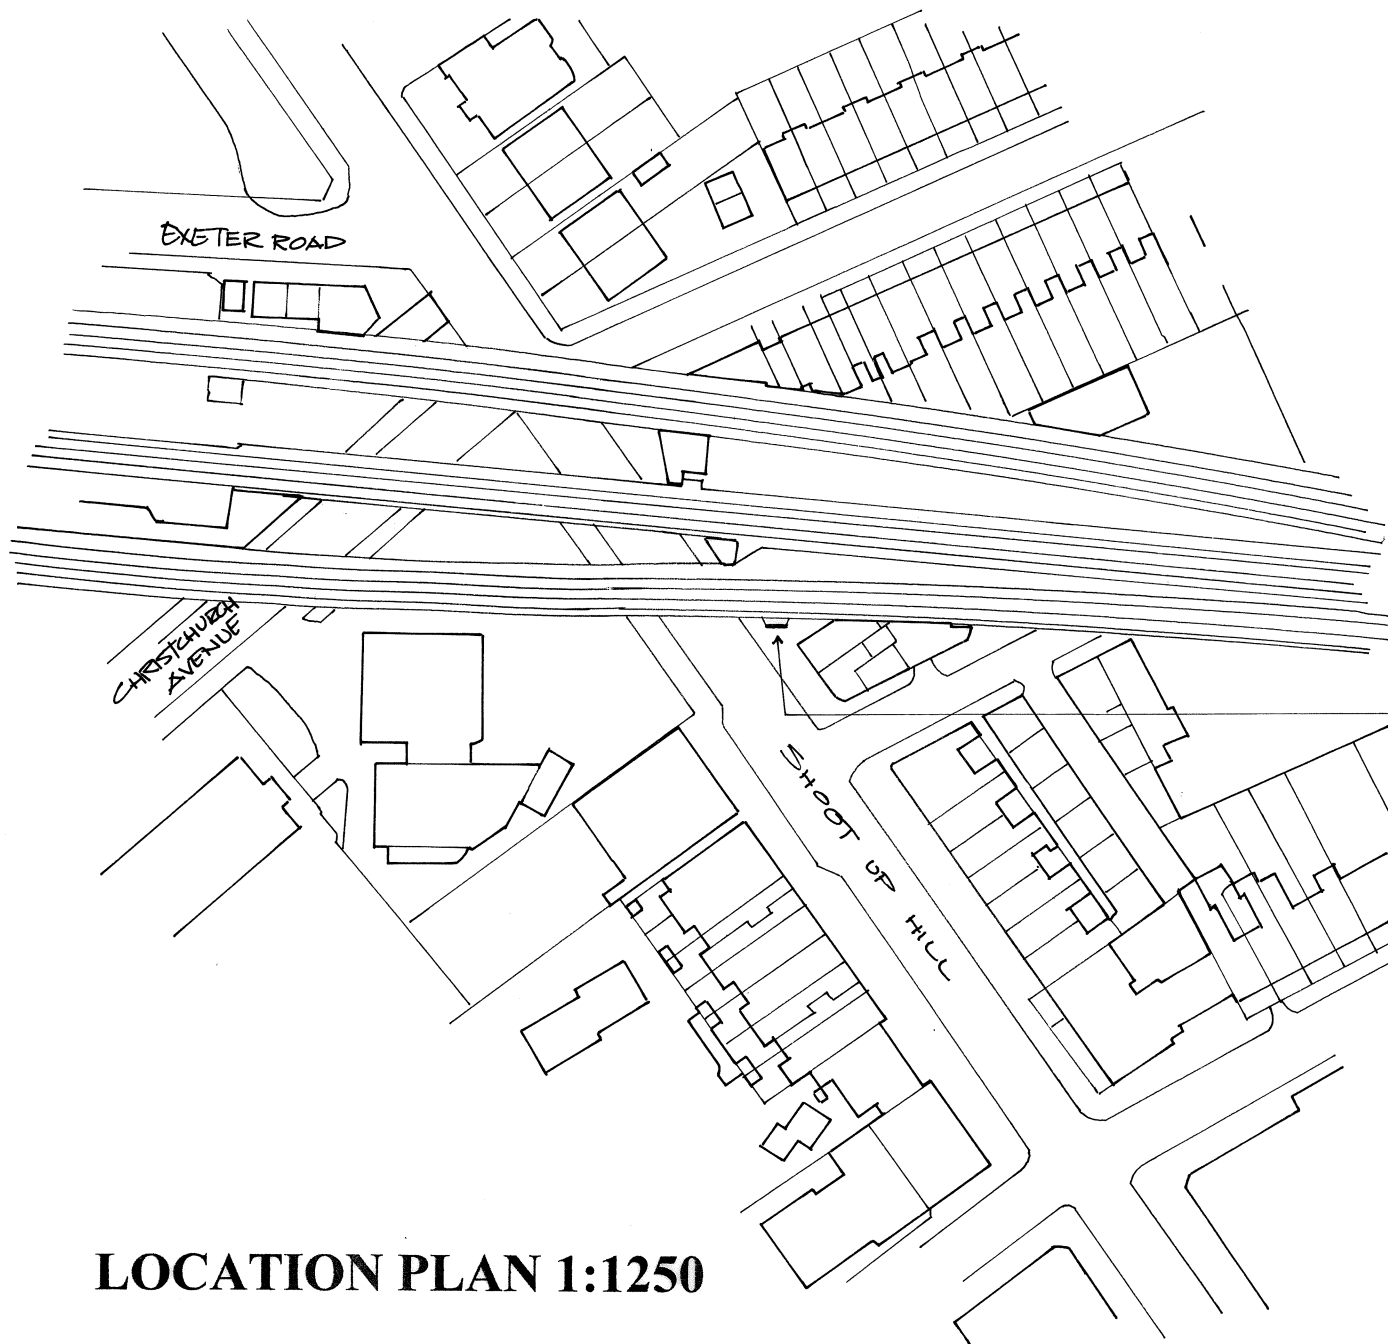


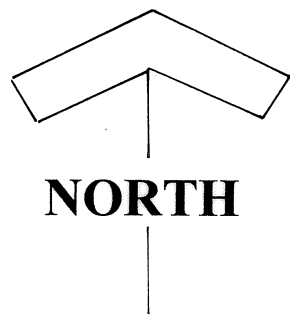

LOCATION PLAN 1:1250

PROPOSED WALL MOUNTED
PORTRAIT 250 LIGHTBOX

**1:100
ELEVATION**

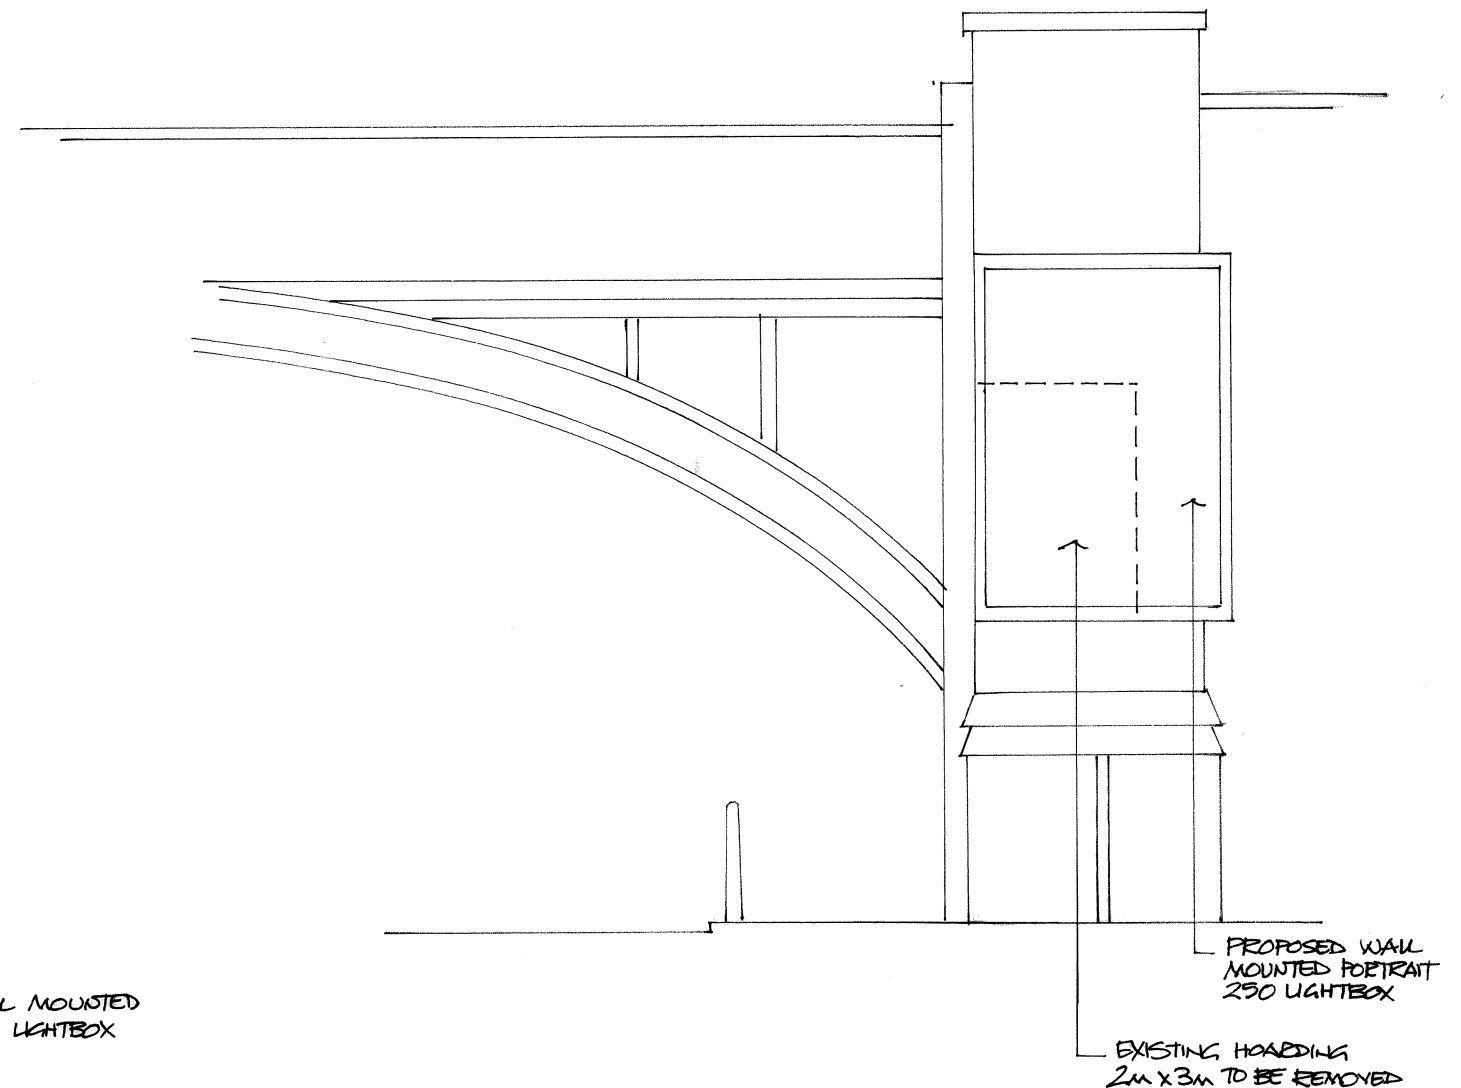

PROPOSED WALL
MOUNTED PORTRAIT
250 LIGHTBOX

EXISTING HOARDING
2m x 3m TO BE REMOVED

NOTE

THIS DRAWING TO BE READ IN CONJUNCTION WITH 3715/B

BARRIE CLEWS LANDSCAPE ARCHITECT Oak Tree House, Wilmslow Road, Mottram St. Andrew, Cheshire SK10 4LQ Tel/Fax : 01625 828920 Mobile : 07778 425151 E-mail: info@landscape-consultant.co.uk Web : www.landscape-consultant.co.uk			
Title	PROPOSED LAYOUT	Dwg. No.	3715/A
Scale	AS SHOWN	Date	SEPT 2011
Job	WALL OF RAILWAY BRIDGE SHOOT UP HILL (NR. LOVERIDGE RD) KILBURN NW2		
Client	PRIMESIGHT LTD		