












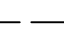





NOTES


1. ALL DIMENSIONS IN METRES UNLESS OTHERWISE STATED.
2. DO NOT SCALE FROM THIS DRAWING FOR SET OUT PURPOSES.
3. IF STATUTORY UNDERTAKERS PLANT IS INDICATED AS PRESENT WITHIN THE FOOTPRINT, EXCAVATION WILL TAKE PLACE USING APPROPRIATE AVOIDANCE TECHNIQUES.
4. WHERE POSSIBLE ALL MATERIALS NOT BEING RE-USED ON SITE ARE TO BE REMOVED TO CONTRACTORS YARD FOR RECYCLING OR ENVIRONMENTALLY FRIENDLY DISPOSAL IN ACCORDANCE WITH ISO 14001.

KEY:

	Lamp column
	Gully
	Ducting
	Pay & Display Machine
	Statutory Undertakers Cover (text may show EC, ER, FH, GV, IC, KO, MH, SV, TC, TV, UC or WM)

	Post
	Traffic signal
	Bollard
	Sign post
	Cycle stand
	Telephone Box

	Refuse bin
	Tree and Tree Pit
	Post box
	Road Marking
	Guardrail
	Tactile paving

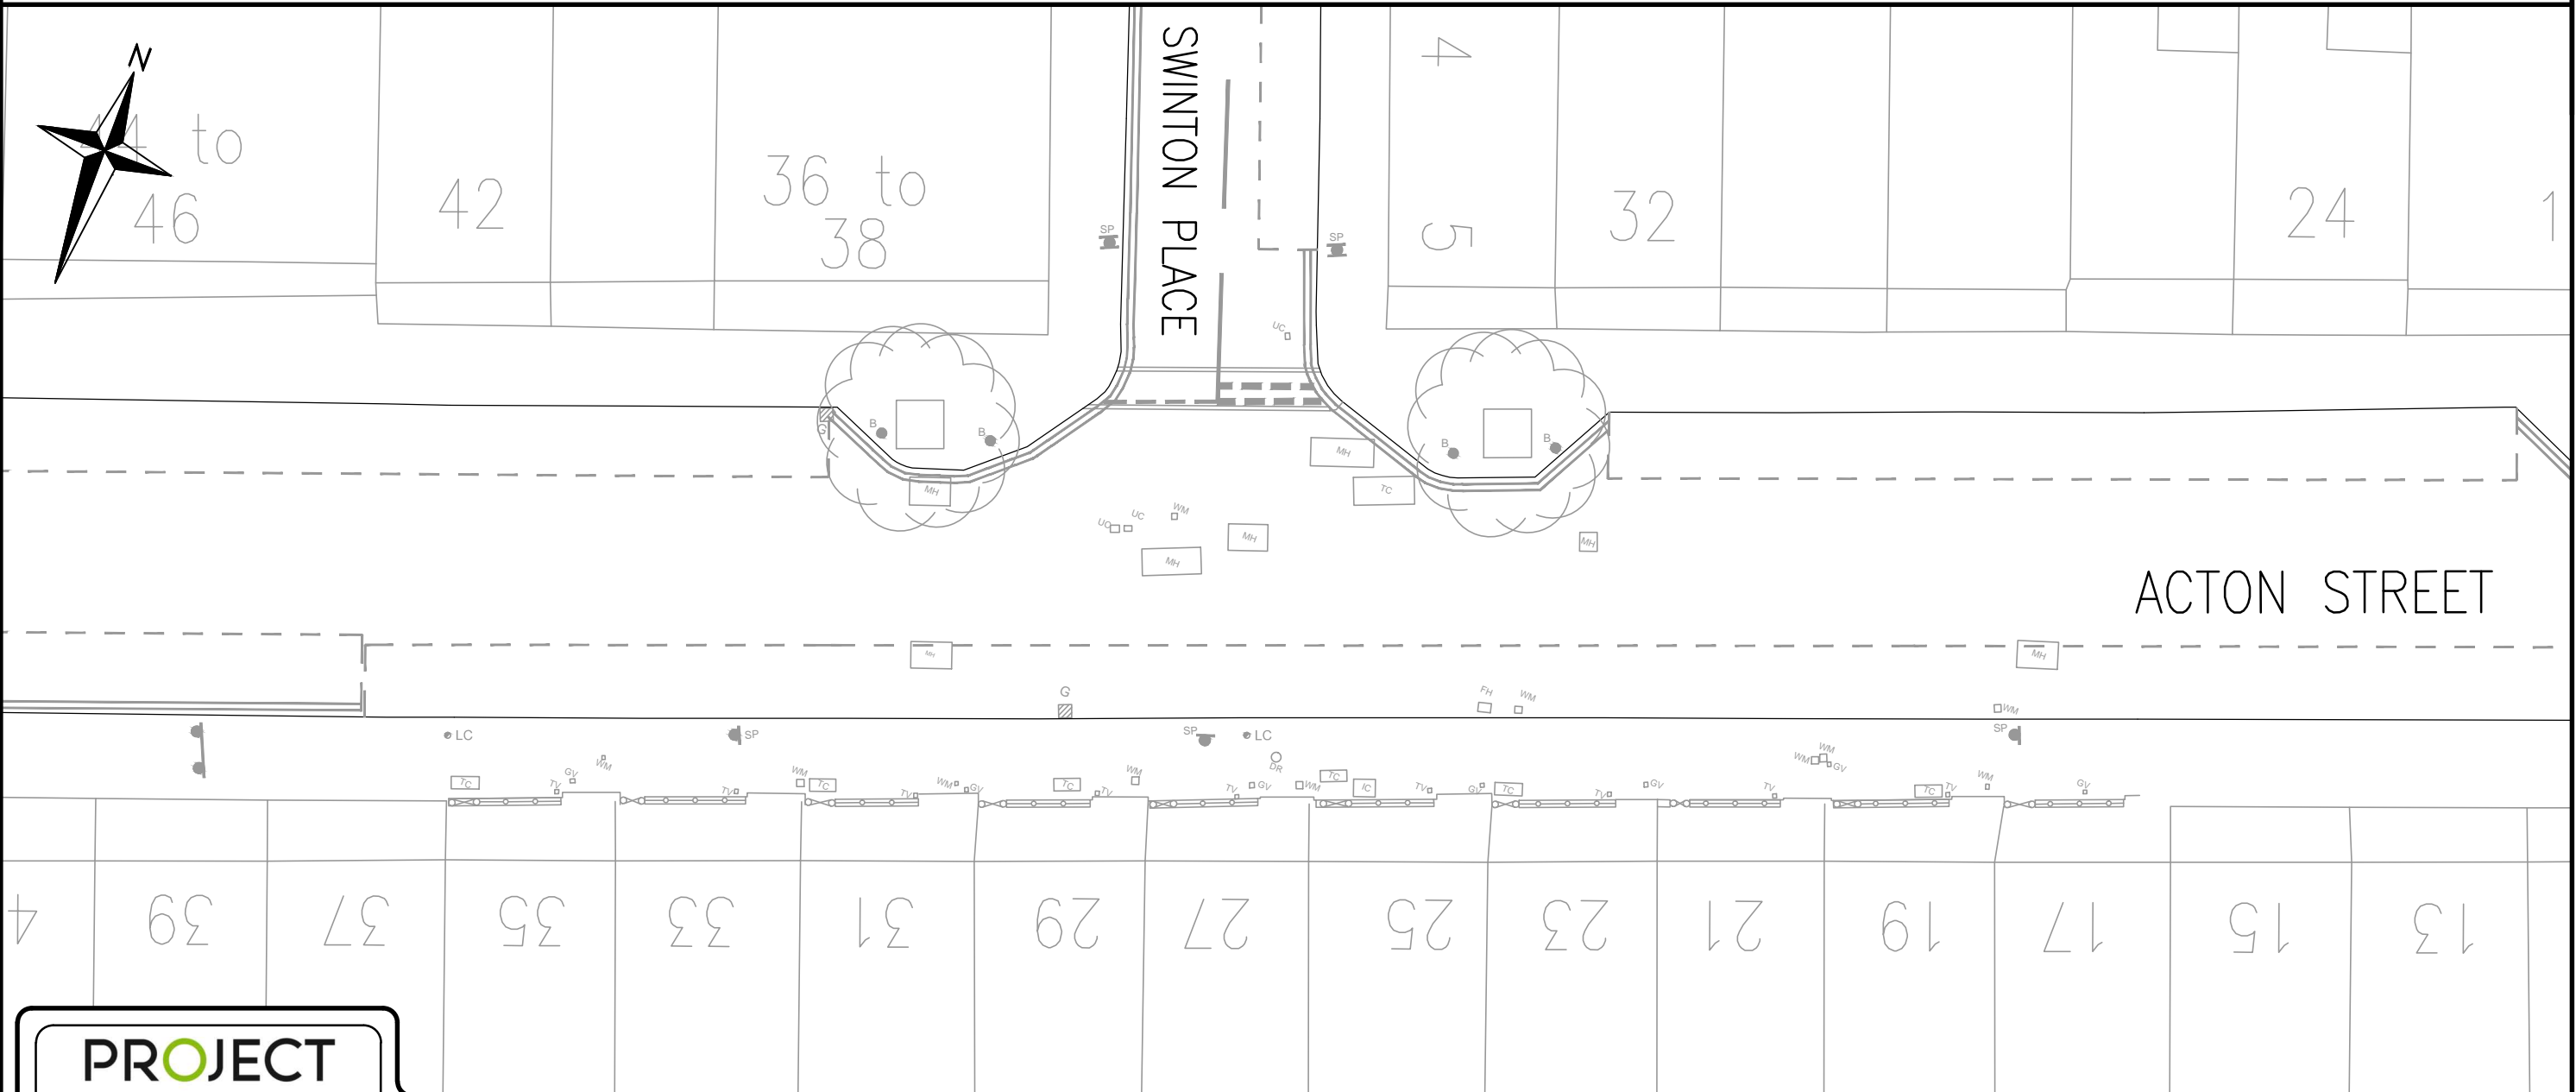

**PROJECT CENTRE**  
Working with  
**serco**  
to deliver the  
Barclays Cycle Hire



Saffron Court, 14b St. Cross Street,  
London, EC1N 8XA  
Tel: +44 (0)20-7421-8222  
Fax: +44 (0)20-7421-8199  
Email: info@projectcentre.co.uk



Project

BARCLAYS CYCLE HIRE

Drawing Title

EXISTING LAYOUT  
ACTON STREET

Borough  
CAMDEN

Site No.  
CA140

Drawing Status

FOR APPROVAL

Drawn  
AH

Designed  
AH

Date  
22/06/2011

Scale  
1:200

Size  
A3

Drawing No.

02-610292-EX

Rev

A

Rev	Date	Description	Drn	Chk	App
A	24/08/11	FINAL SUBMISSION	GH	GH	MS
-	06/07/11	ORIGINAL ISSUE	AH	GH	EB

This drawing has been specifically prepared to meet the requirements of the named client and may contain design and innovative features which differ from conventional design standards.