



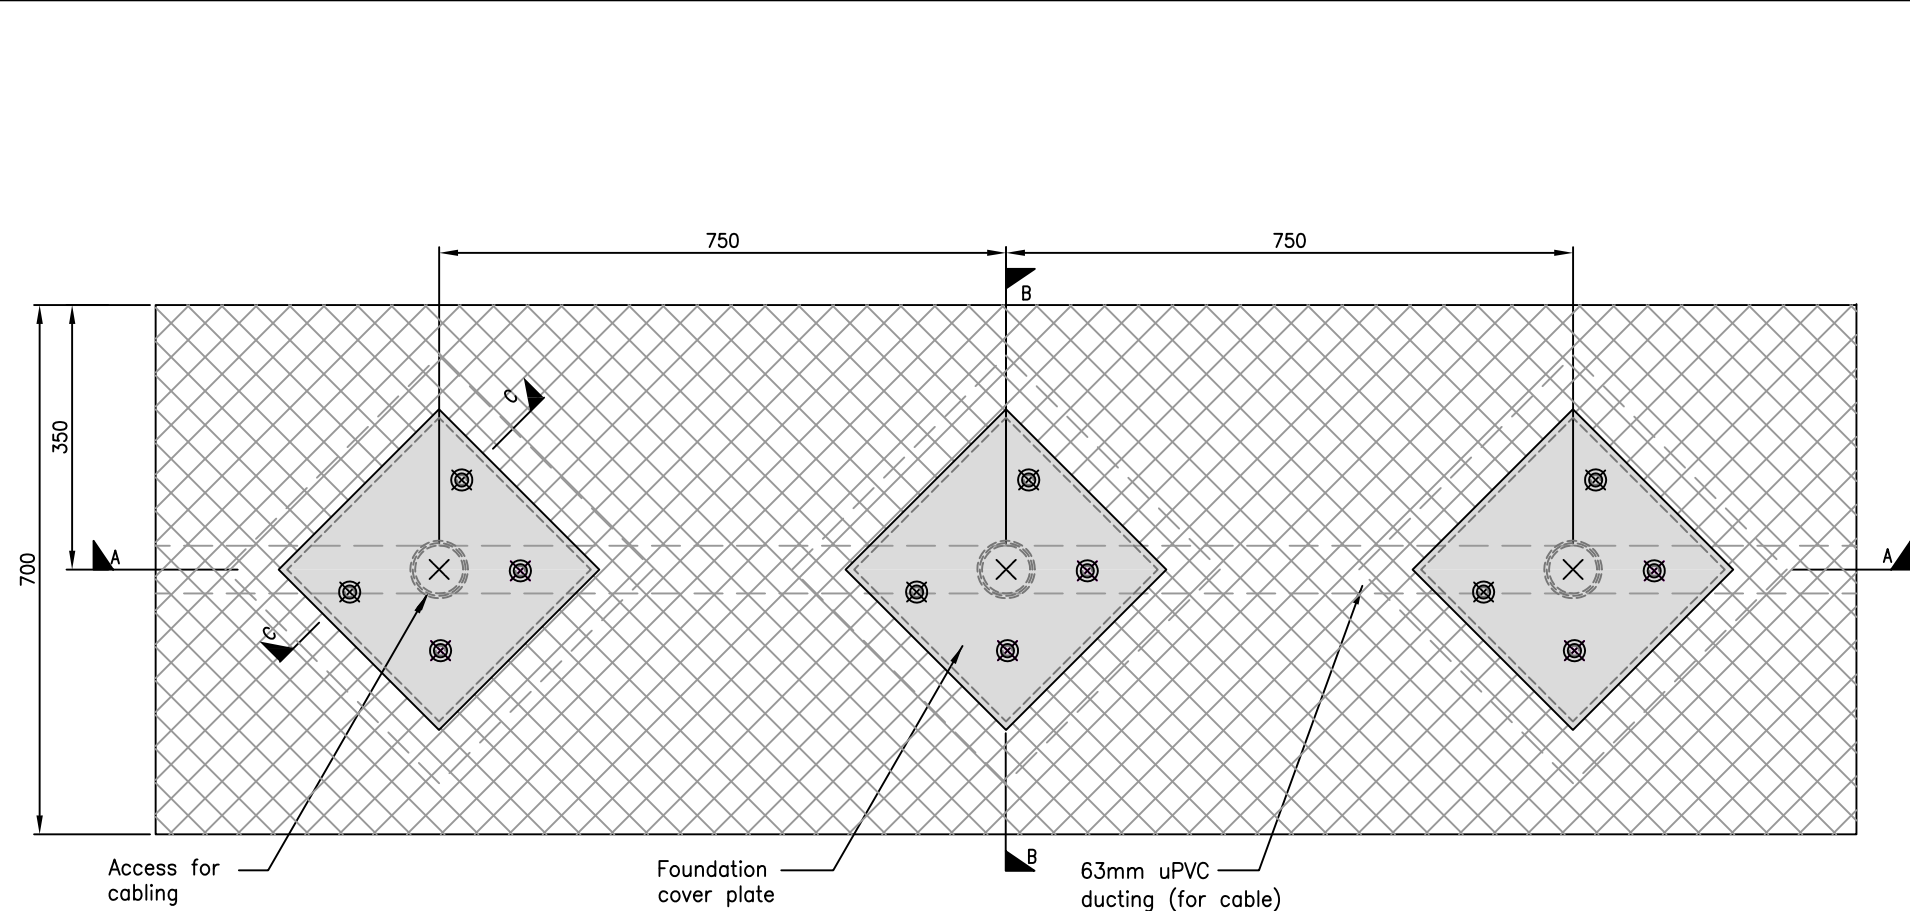

PLAN

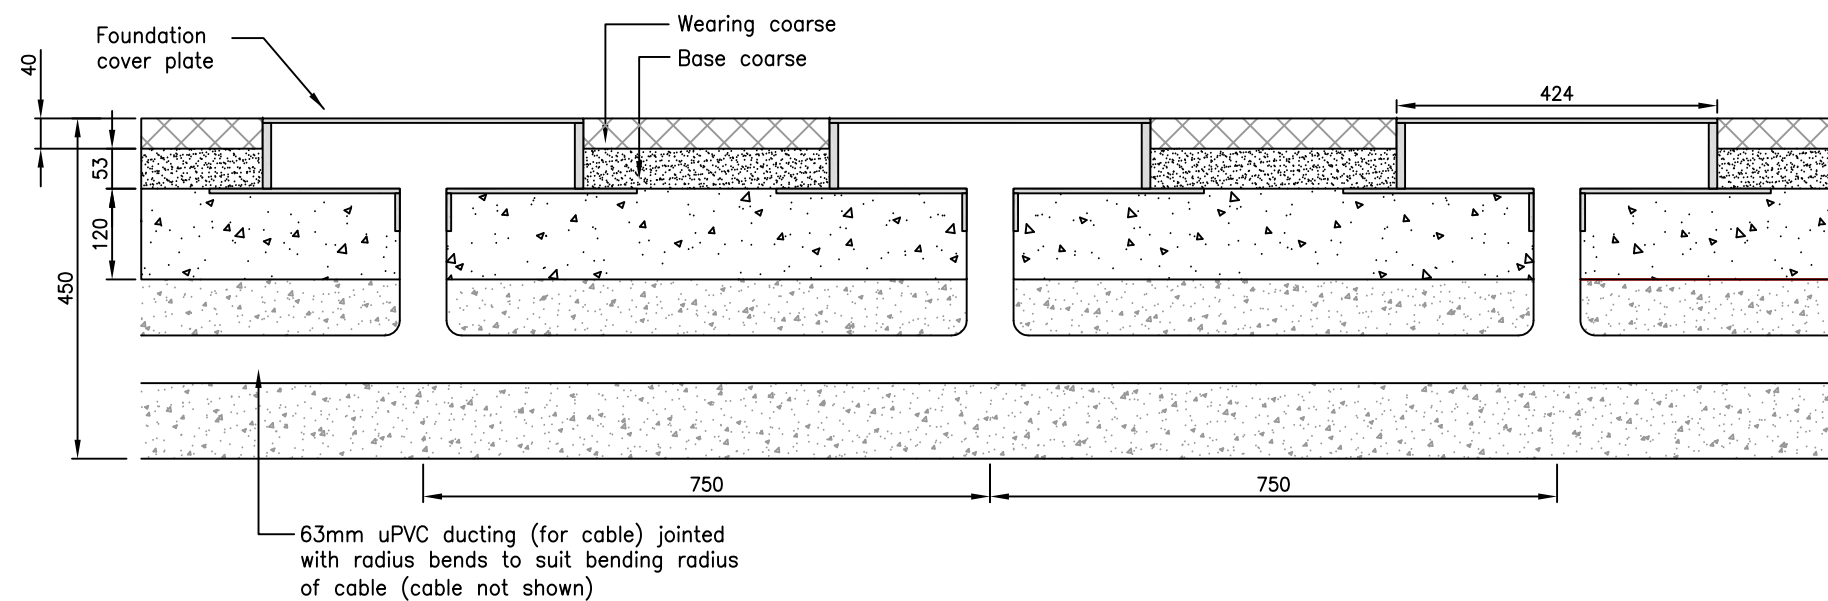


SECTION A-A

KEY




Wearing coarse

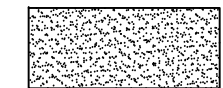


Base coarse




Reinforced concrete base

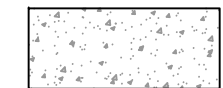

ST4 Concrete base

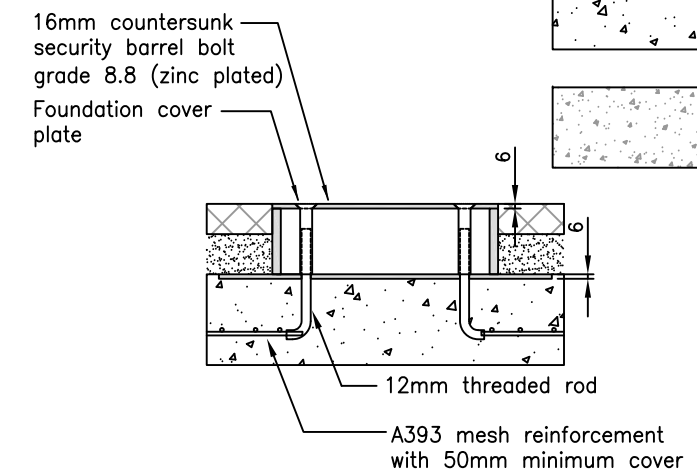

FOUNDATION BOX
SECTION C-C

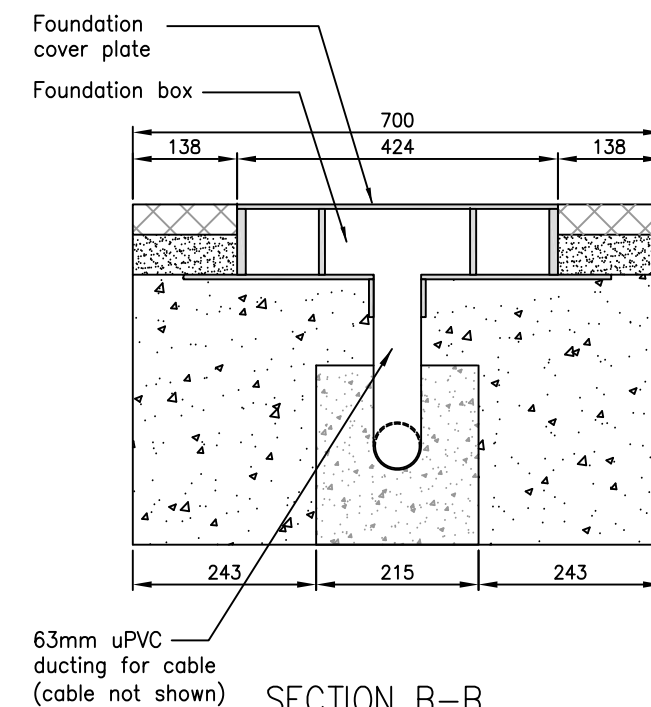

SECTION B-B



45° ANGLED CARRIAGEWAY
FOUNDATION CONSTRUCTION -
DOCKING POINTS
LONDON CYCLE HIRE SCHEME

NOTES:

1. All dimensions in millimetres.
2. All works to be carried out in accordance with the specification for highway works.
3. Foundation box 300x300mm 8mm grade 43 steel.
4. Undercoat/finish for protection of buried steelwork to be pitch epoxy (two-pack) polyamide cured.
5. As laid level profile and falls shall coincide with the levels of adjacent surfaces.

SITE NAME
VARIOUS

Drawn SH
Checked GM

Scale 1:10 @ A3
Date: 20/01/10

SITE NO: ALL
BOROUGH ALL
POSTCODE ALL

Drg. No. CHS-CFC02
File Path & Name Rev.