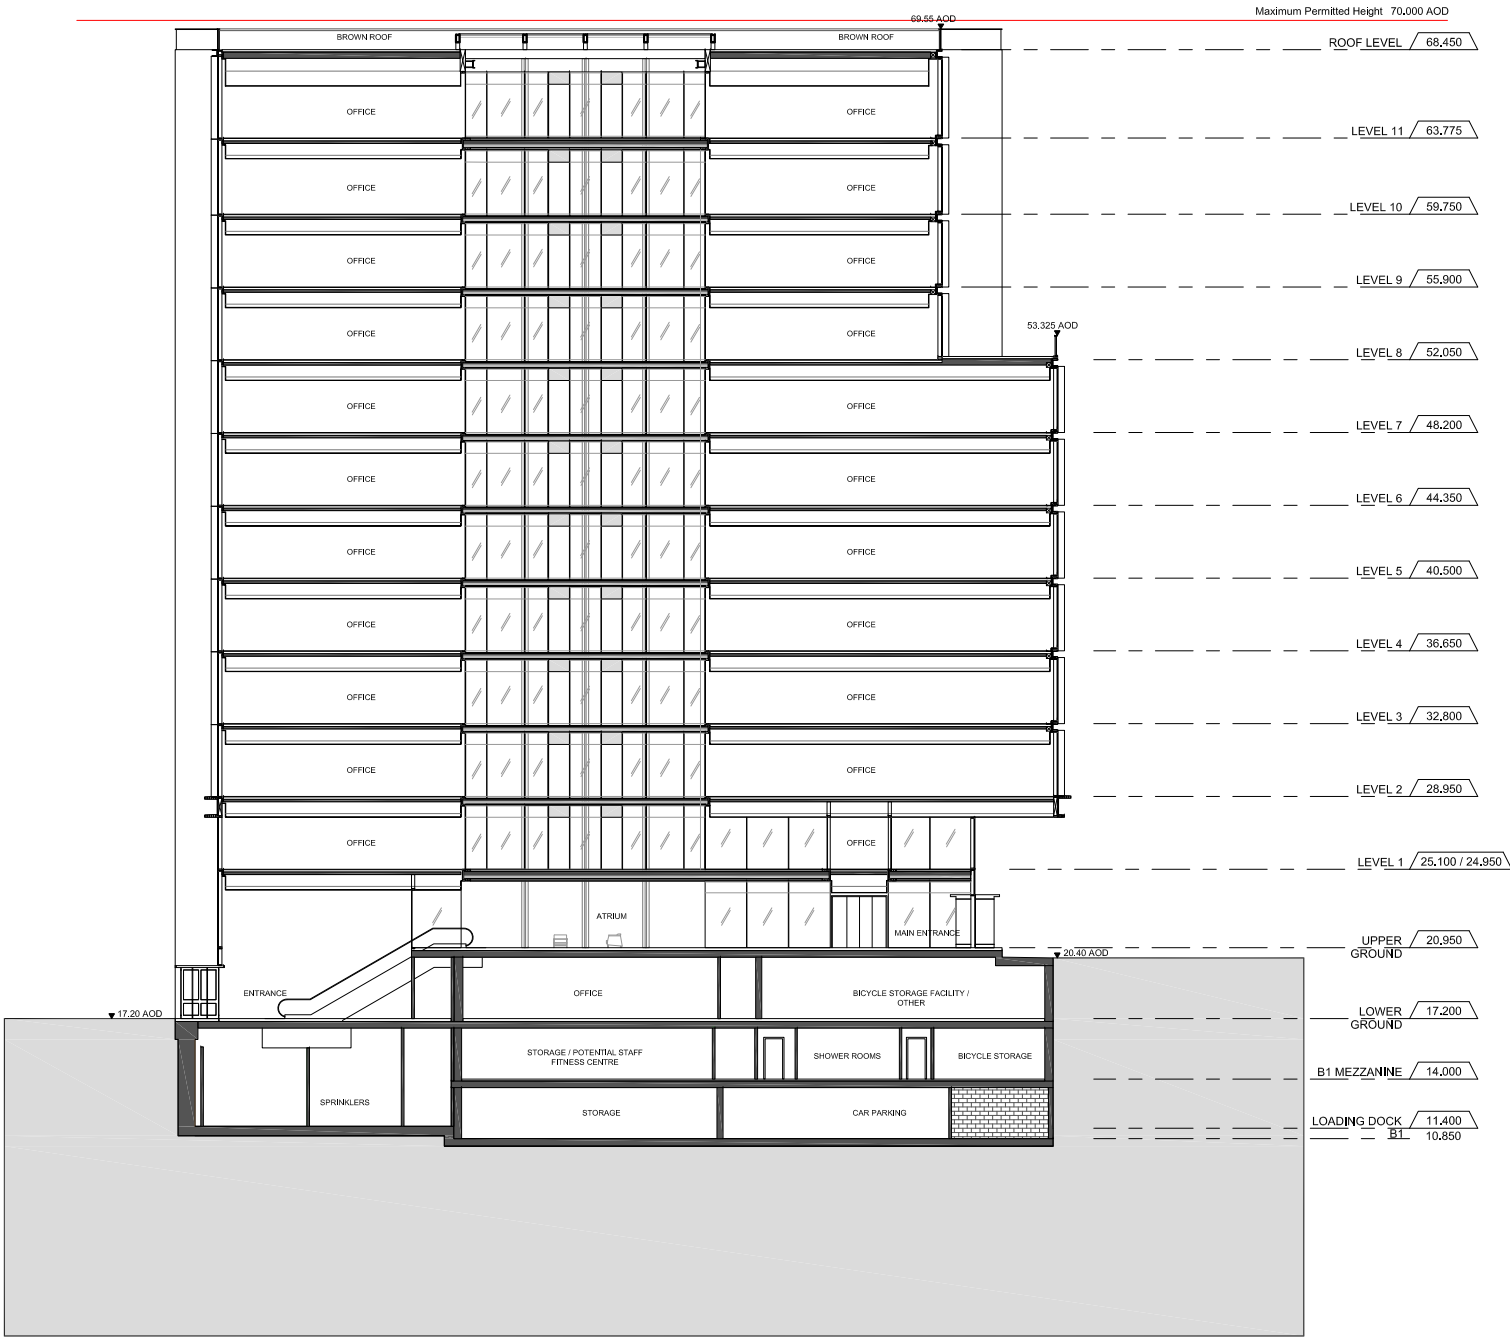


notes		
- The contractor is responsible for checking dimensions, tolerances and references. Any discrepancy to be verified with the Architect before proceeding with the works.		
- Where an item is covered by drawings to different scales the larger scale drawing is to be worked to.		
- Do not scale drawing. Figured dimensions to be worked to in all cases.		
Date	Rev	Comment

CONSULTANTS	
Design Architect	Wilmotte UK Ltd 133 Oxford Gardens London, UK W1O 6NE
Executive Architect	ADAMSON ASSOCIATES (INTERNATIONAL) LIMITED 6th Floor, One Canada Square Canary Wharf London, UK E14 5AB
AKT II	Structural Engineer 100 St John Street London UK EC1M 4EH
HOARE LEA	Glen House 208-208 Tottenham Court Road London, W1T 7PL
Quantity Surveyor	Gleeds 85 New Cavendish Street London, W1W 6XF
Fire Consultant	Aecom 63-77 Victoria Street St Albans, Herts AL1 3ER

Issued by:
WILMOTTE UK Ltd

Purpose of Issue
For Approval

Client
**BNP PARIBAS
REAL ESTATE**

A ARGENT

Project
**King's Cross Central
Plot B1**

Drawing
Section 02 - East West

Drawing no		Rev
WuK_1440_520250		-
Date	...	Date
Drawn	LV	Checked LV
Scale	1:400@A3	Date 15.09.11

WILMOTTE UK Ltd
Lichfield Studio
133, Oxford Gardens
London W1O 6NE UK
T +44 (0) 2089697171
F +44 (0) 2089643407
E wilmotte@wilmotte.co.uk

akt II
adamson
ASSOCIATES (INTERNATIONAL) LTD

HOARE LEA
gleeds
AECOM

file ...