


NOTES  
DO NOT SCALE. WORK TO FIGURED DIMENSIONS ONLY.  
CONTRACTOR TO CHECK ALL DIMENSIONS.  
ALL ERRORS AND OMISSIONS TO BE REPORTED TO THE ARCHITECT.

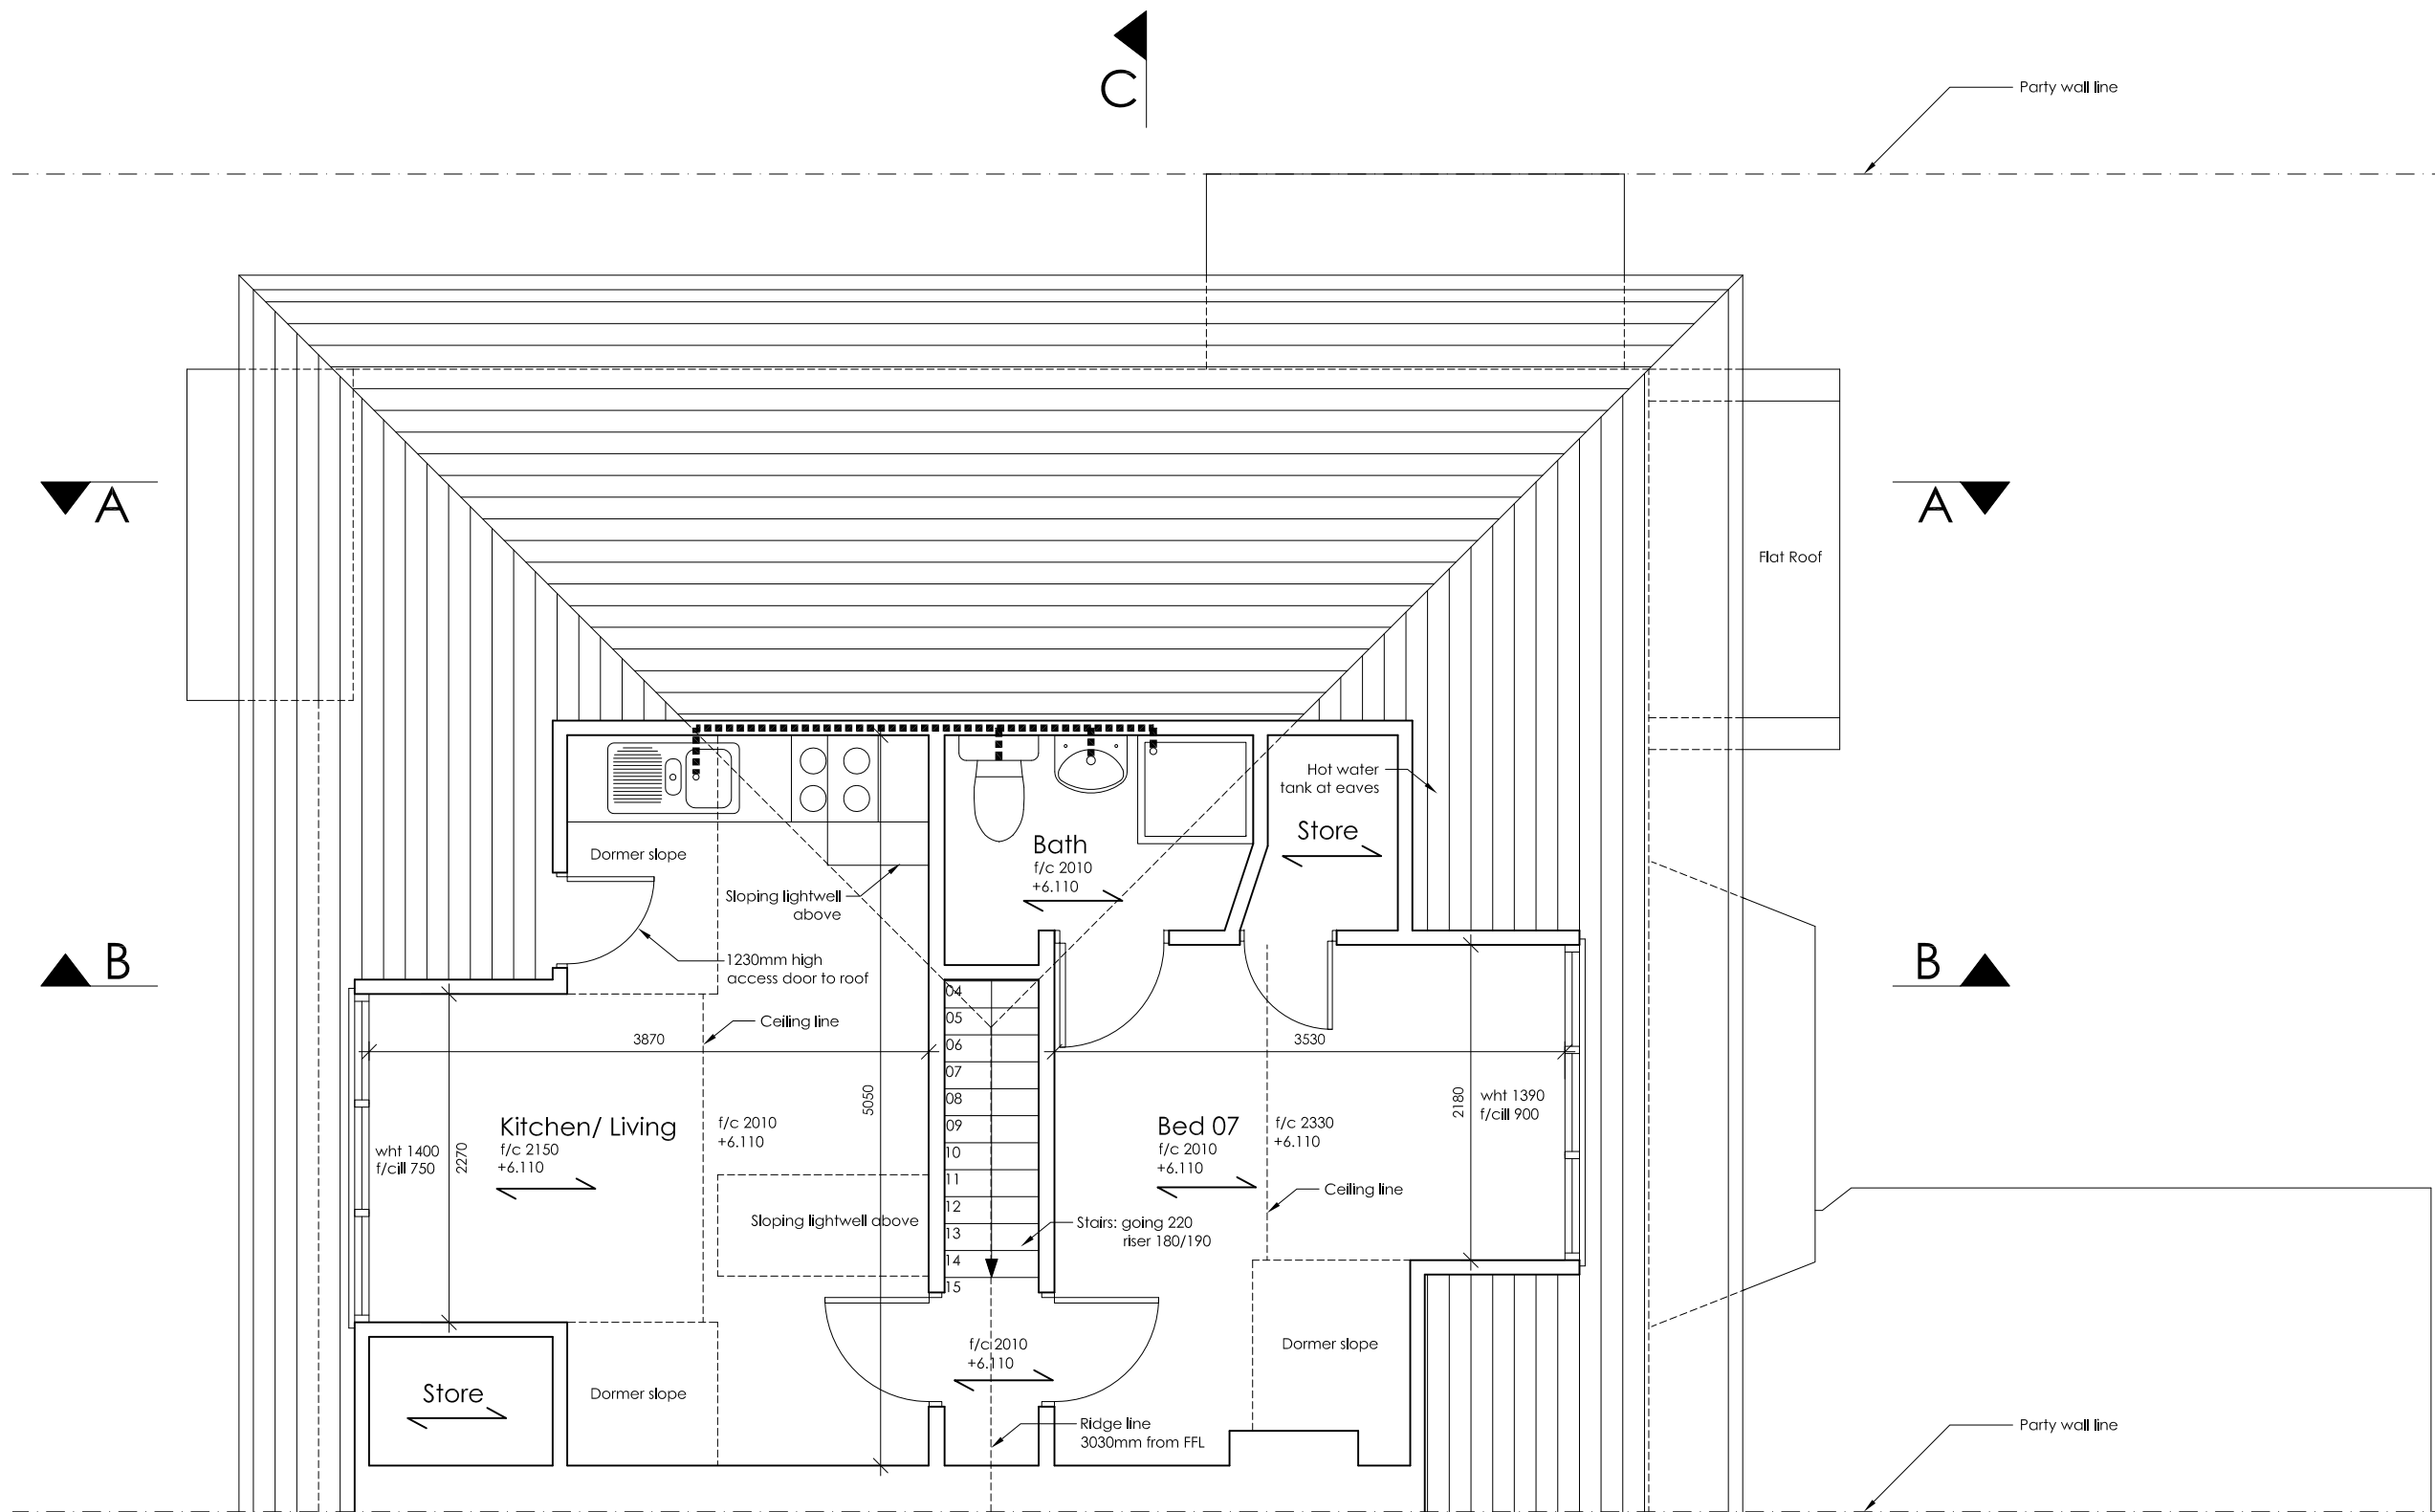

LOFT PLAN

Revisions  
A

REV	DATE	IN/L	DESCRIPTION	CHK
Agent: Kujtim Berisha Project Leader Tel: 07810 395 271 Email: kujta_2002@yahoo.co.uk				

Project  
External Proposals & Alterations  
162 Camden Road, NW1 9HJ

Title  
Existing Plans  
Loft Plan

Scale 1:50 @ A3	Date May 2011	Drawn by KB
Job Number 001	Drawing Number 011	Revision