


NOTES
DO NOT SCALE, WORK TO FIGURED DIMENSIONS ONLY.
CONTRACTOR TO CHECK ALL DIMENSIONS.
ALL ERRORS AND OMISSIONS TO BE REPORTED TO THE ARCHITECT.

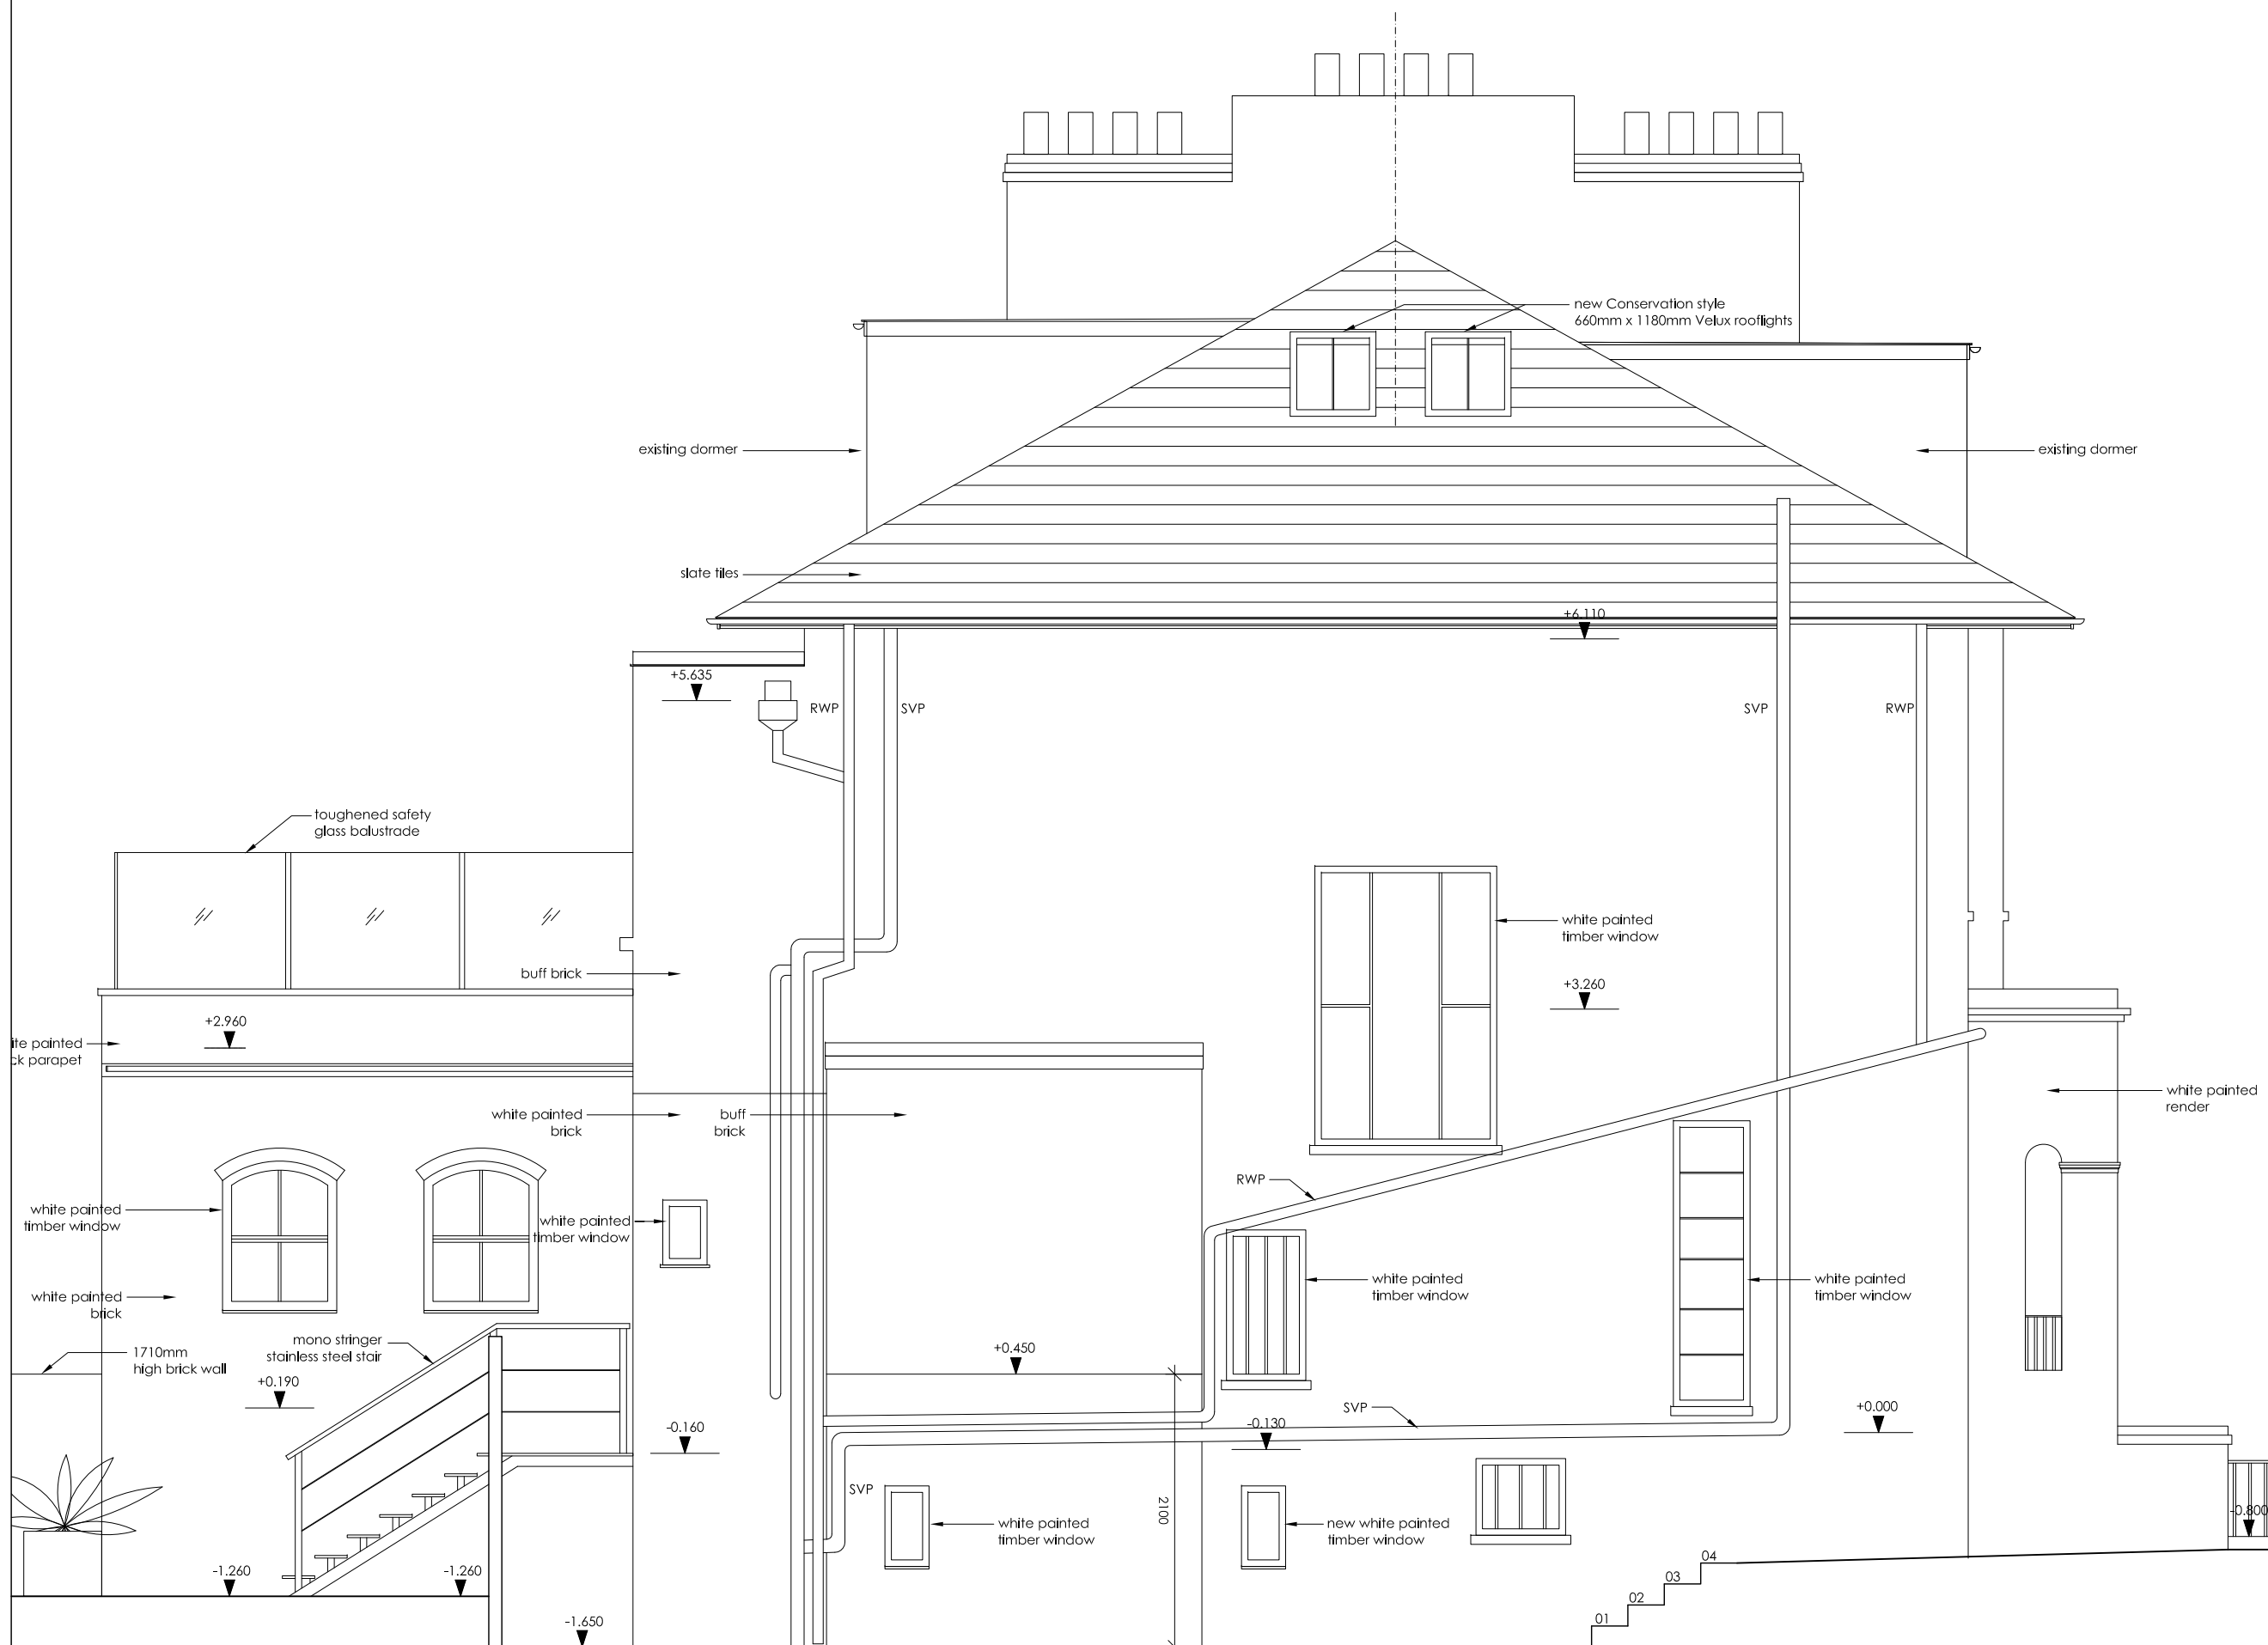

SIDE ELEVATION FROM 164 CAMDEN ROAD

Revisions

 $\overline{A}$

REV	DATE	IN'L	DESCRIPTION	CHK
-----	------	------	-------------	-----

Agent: Kujtim Berisha
Project Leader
Tel: 07810 395 271
Email: kujta_2002@yahoo.co.uk

Project

External Proposals & Alterations
162 Camden Road, NW1 9HJ

Title

Proposed Elevations
Side Elevation

Scale 1:50 @ A3	Date May 2011	Drawn by KB
Job Number 001	Drawing Number 015	Revision