


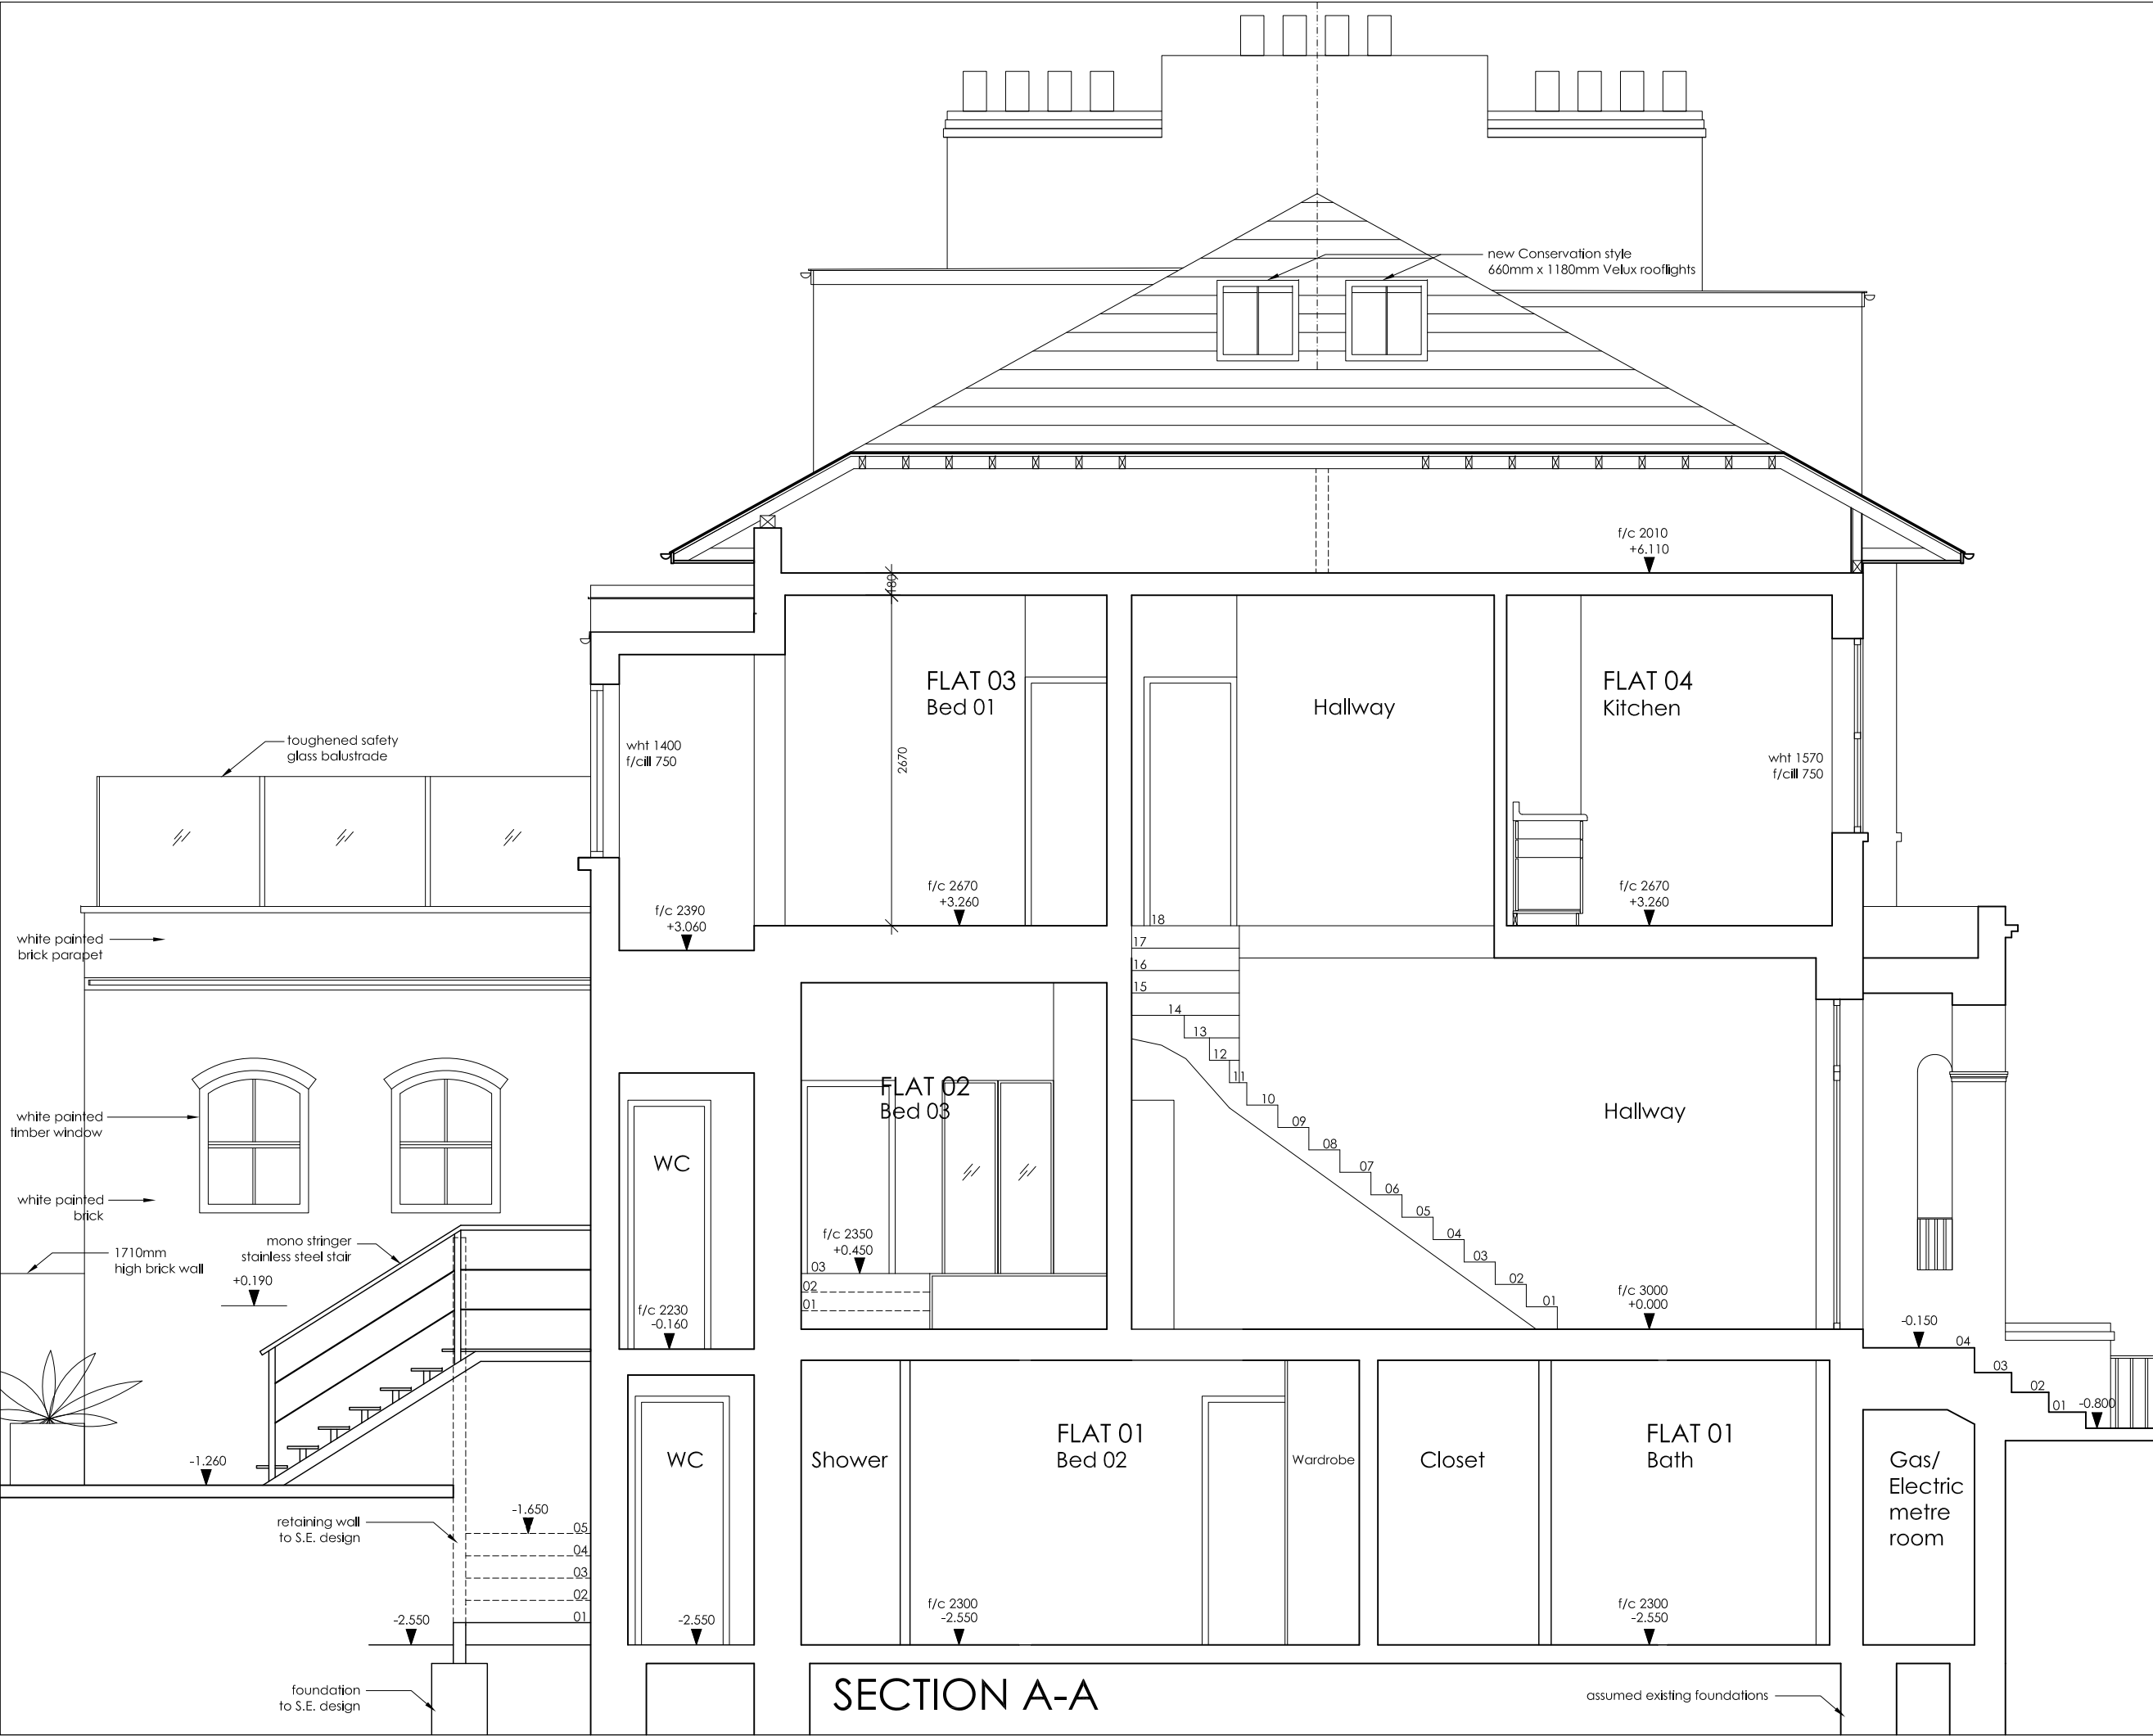

NOTES
DO NOT SCALE. WORK TO FIGURED DIMENSIONS ONLY.
CONTRACTOR TO CHECK ALL DIMENSIONS.
ALL ERRORS AND OMISSIONS TO BE REPORTED TO THE ARCHITECT.

Revisions
A

REV	DATE	IN'L	DESCRIPTION	CHK
			Agent: Kujtim Berisha Project Leader Tel: 07810 395 271 Email: kujta_2002@yahoo.co.uk	
			Project External Proposals & Alterations 162 Camden Road, NW1 9HJ	
			Title Proposed Sections Section A-A	
Scale 1:50 @ A3	Date May 2011	Drawn by KB		
Job Number 001	Drawing Number 016	Revision		