


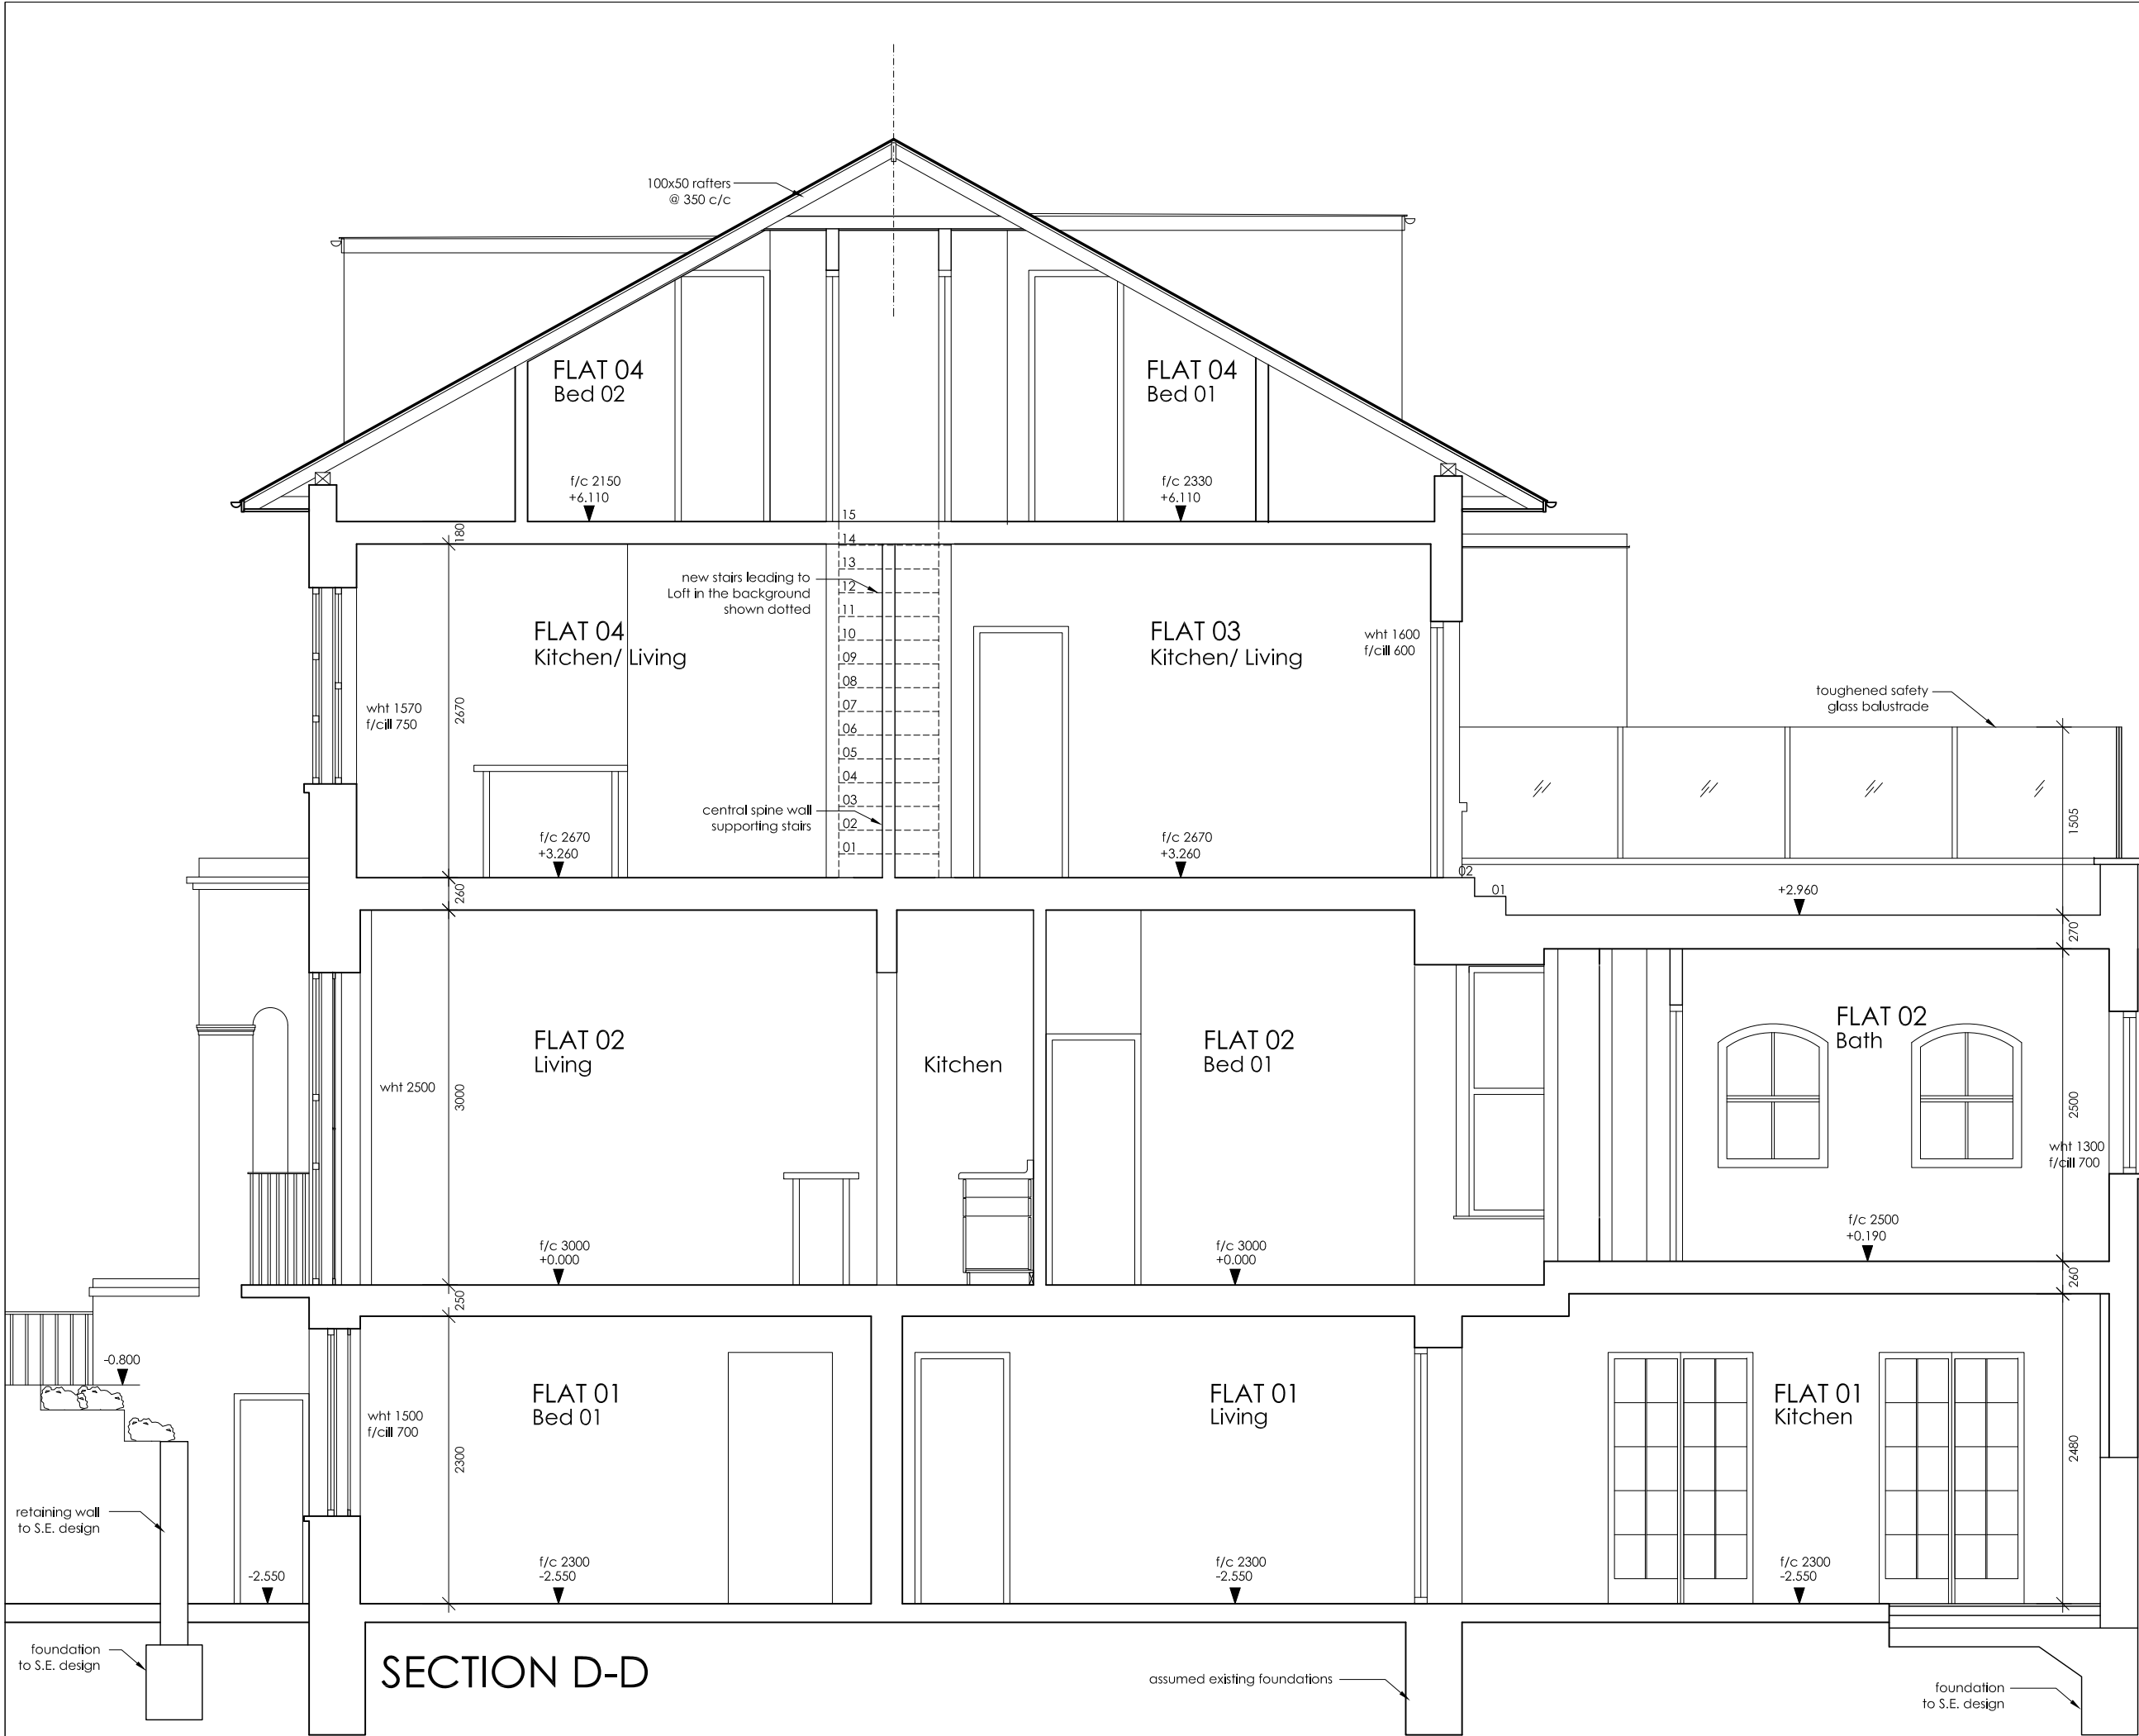

NOTES  
DO NOT SCALE. WORK TO FIGURED DIMENSIONS ONLY.  
CONTRACTOR TO CHECK ALL DIMENSIONS.  
ALL ERRORS AND OMISSIONS TO BE REPORTED TO THE ARCHITECT.

Revisions  
A

| REV                | DATE                  | IN/L           | DESCRIPTION                                                                                    | CHK |
|--------------------|-----------------------|----------------|------------------------------------------------------------------------------------------------|-----|
|                    |                       |                | Agent: Kujtim Berisha<br>Project Leader<br>Tel: 07810 395 271<br>Email: kujta_2002@yahoo.co.uk |     |
|                    |                       |                | Project<br>External Proposals & Alterations<br>162 Camden Road, NW1 9HJ                        |     |
|                    |                       |                | Title<br>Proposed Sections<br>Section D-D                                                      |     |
| Scale<br>1:50 @ A3 | Date<br>May 2011      | Drawn by<br>KB |                                                                                                |     |
| Job Number<br>001  | Drawing Number<br>019 | Revision       |                                                                                                |     |