


NOTES
DO NOT SCALE. WORK TO FIGURED DIMENSIONS ONLY.
CONTRACTOR TO CHECK ALL DIMENSIONS.
ALL ERRORS AND OMISSIONS TO BE REPORTED TO THE ARCHITECT.

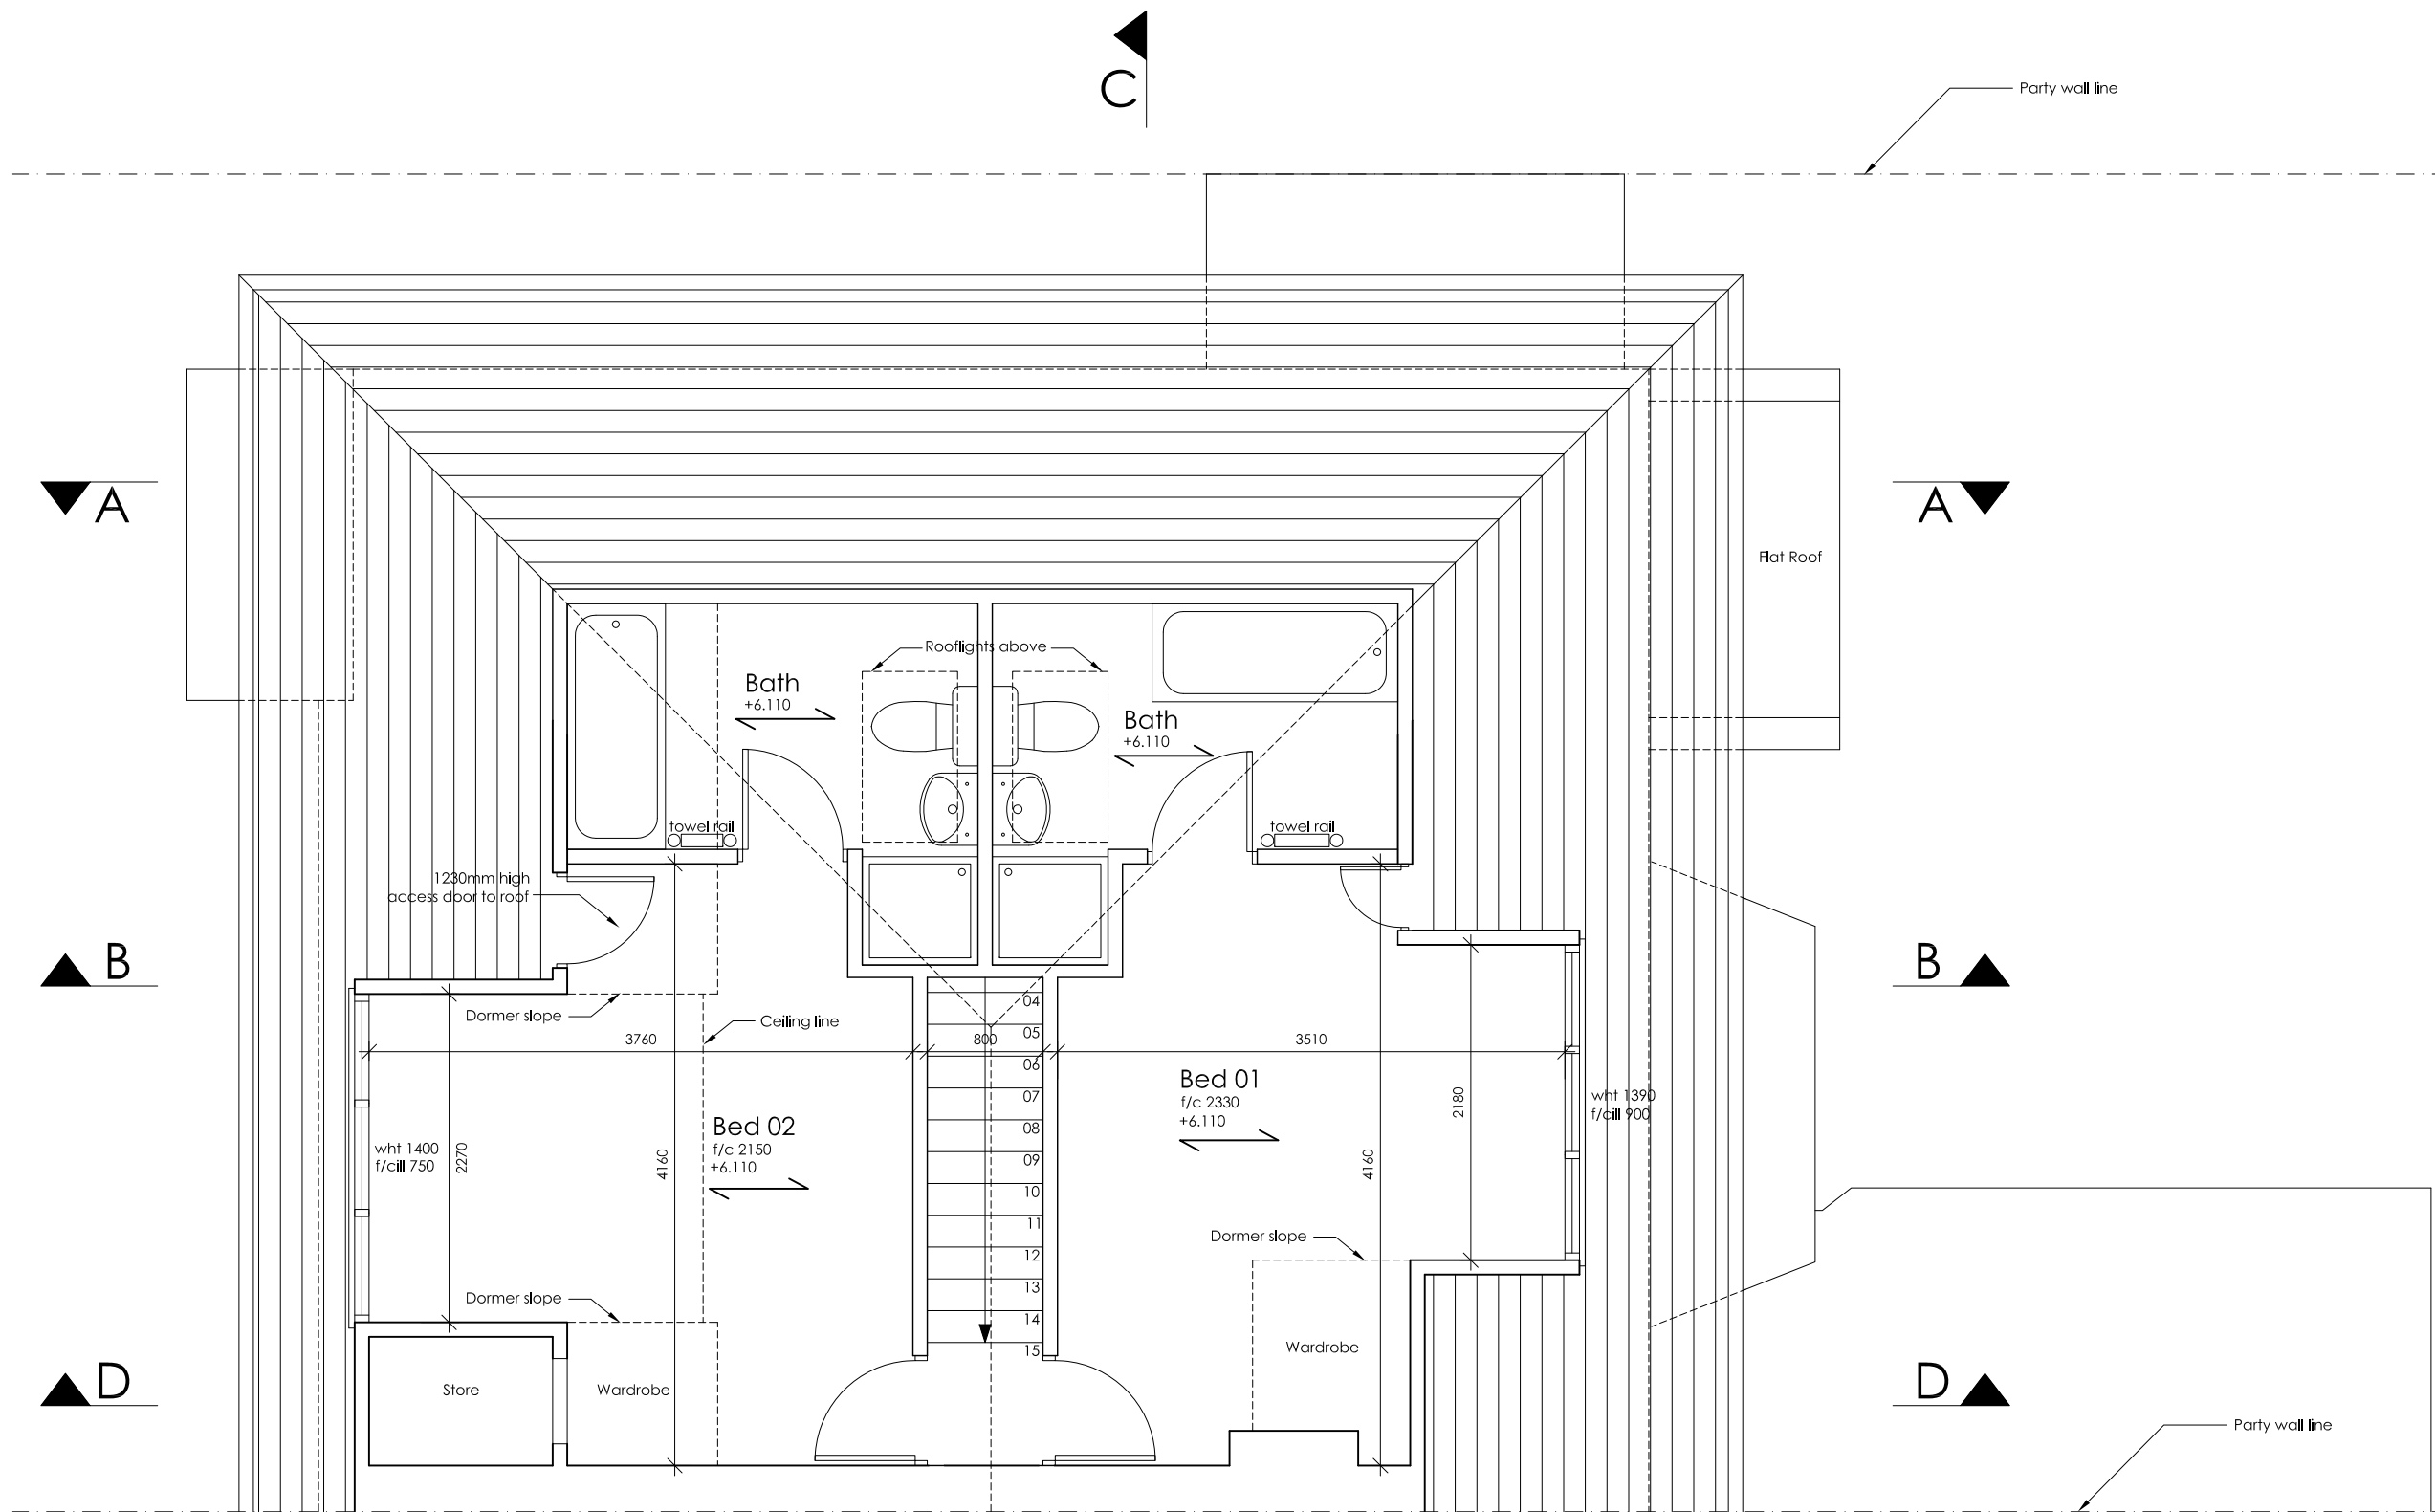

LOFT PLAN

Revisions
A

REV	DATE	IN/L	DESCRIPTION	CHK
Agent: Kujtim Berisha Project Leader Tel: 07810 395 271 Email: kujta_2002@yahoo.co.uk				

Project
External Proposals & Alterations
162 Camden Road, NW1 9HJ

Title
Proposed Plans
Loft Plan

Scale 1:50 @ A3	Date May 2011	Drawn by KB
Job Number 001	Drawing Number 024	Revision