
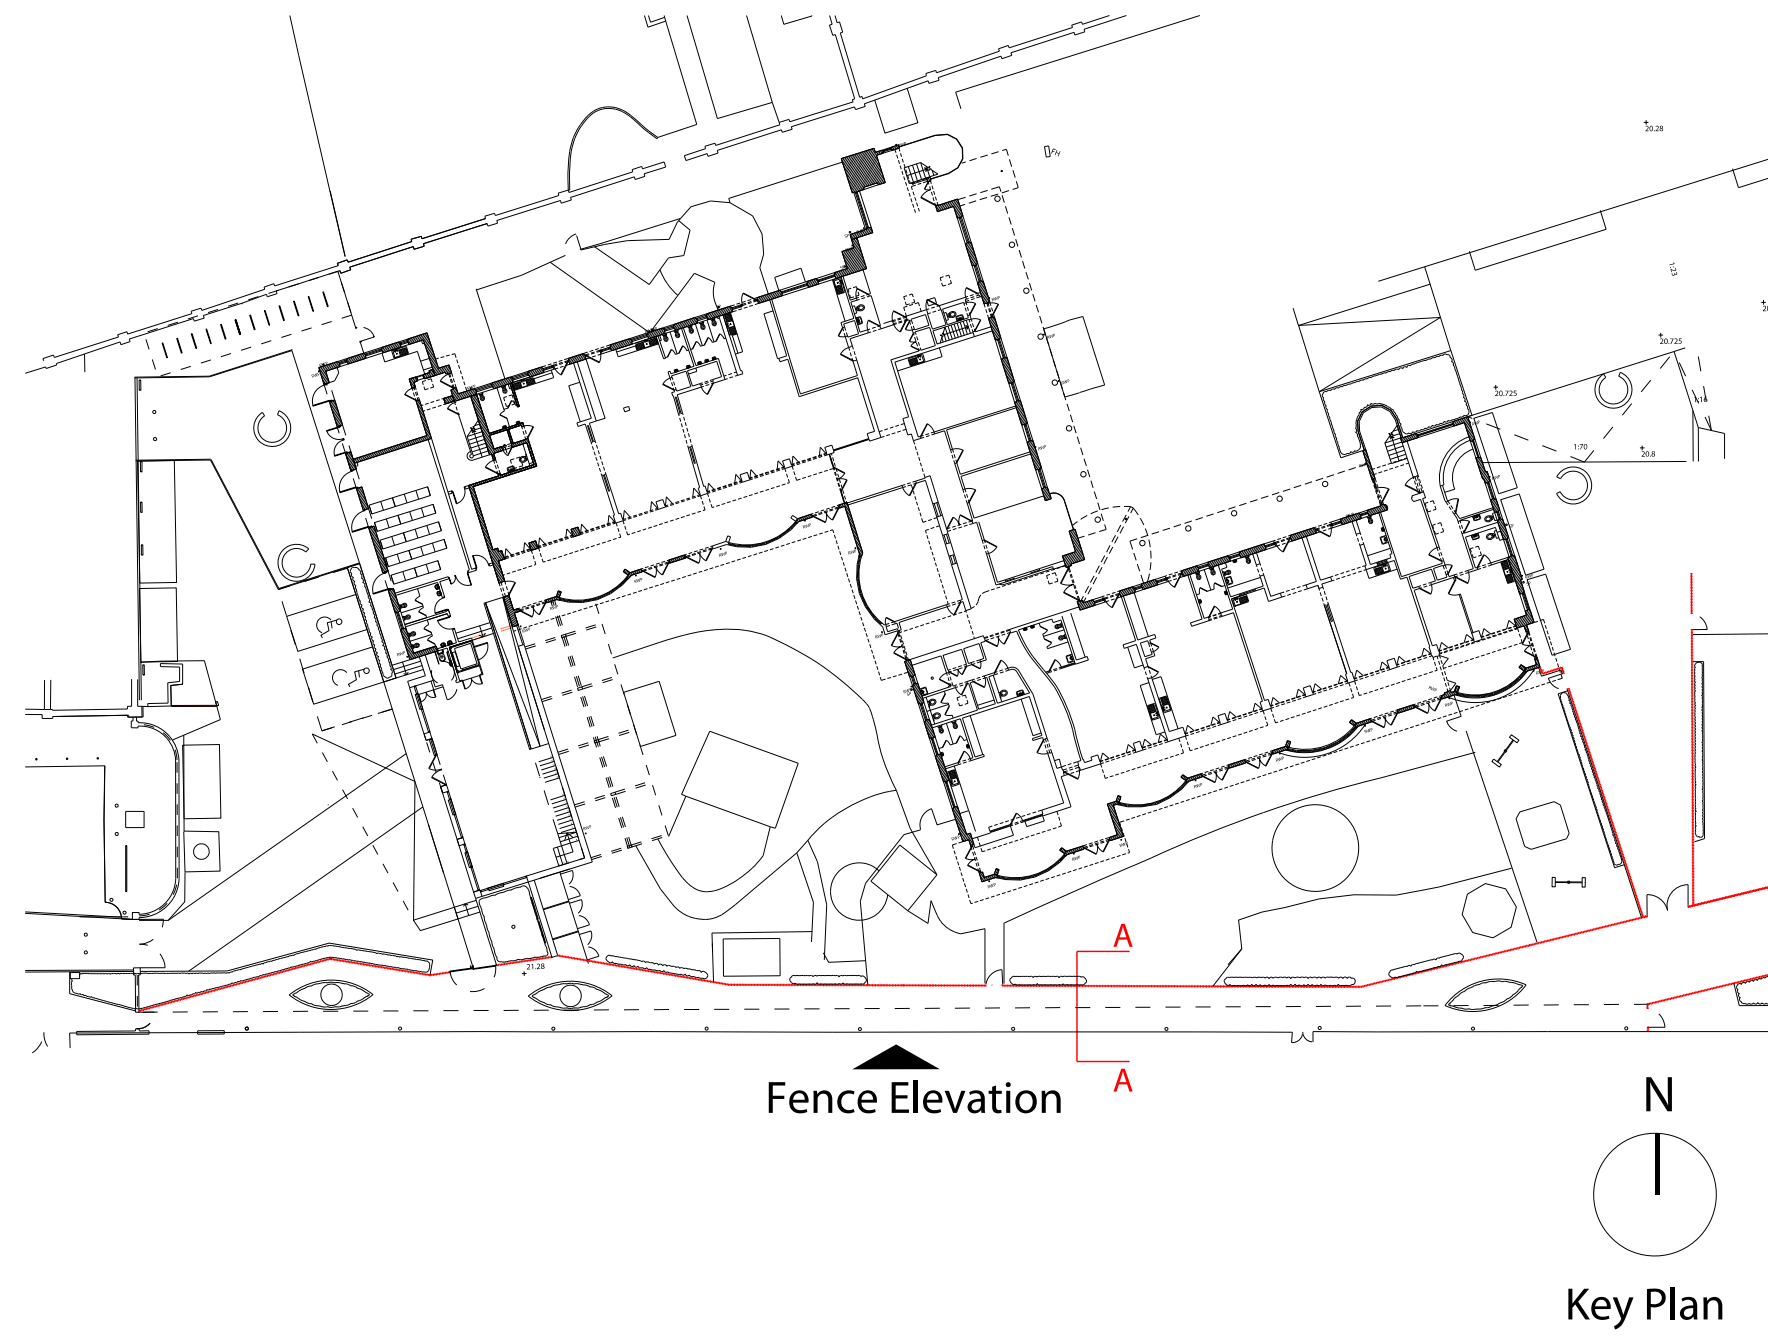
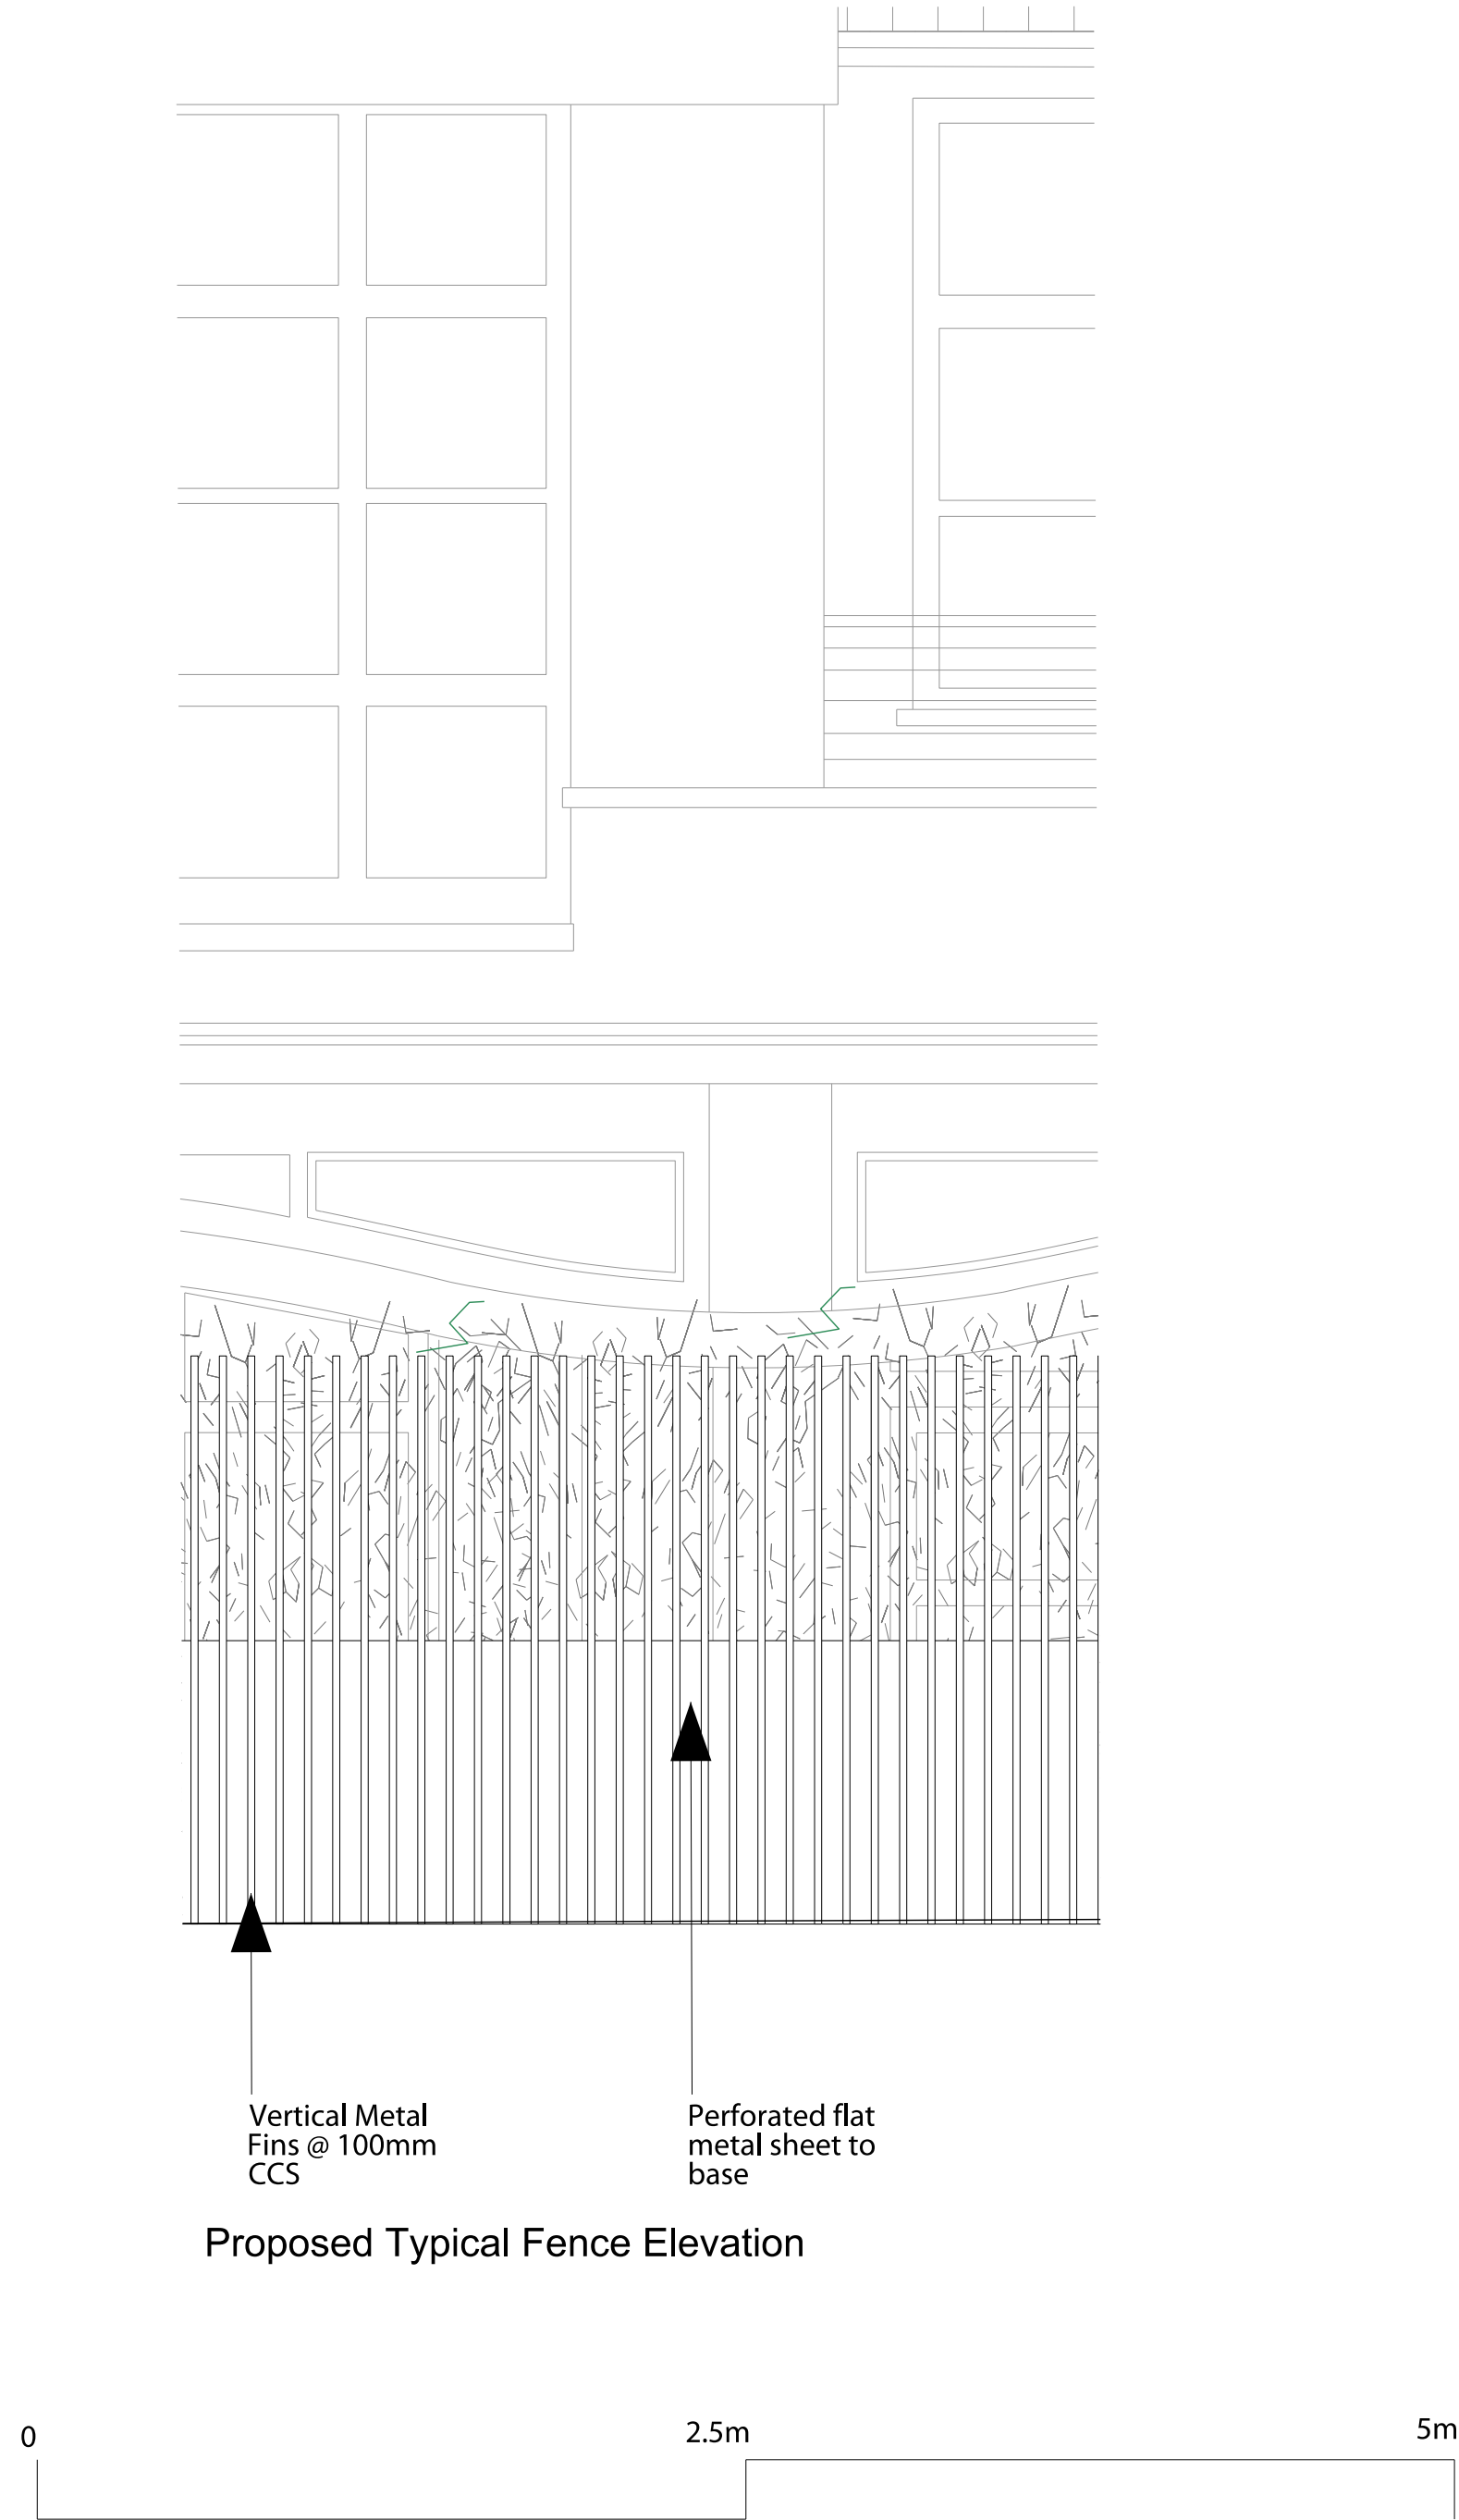
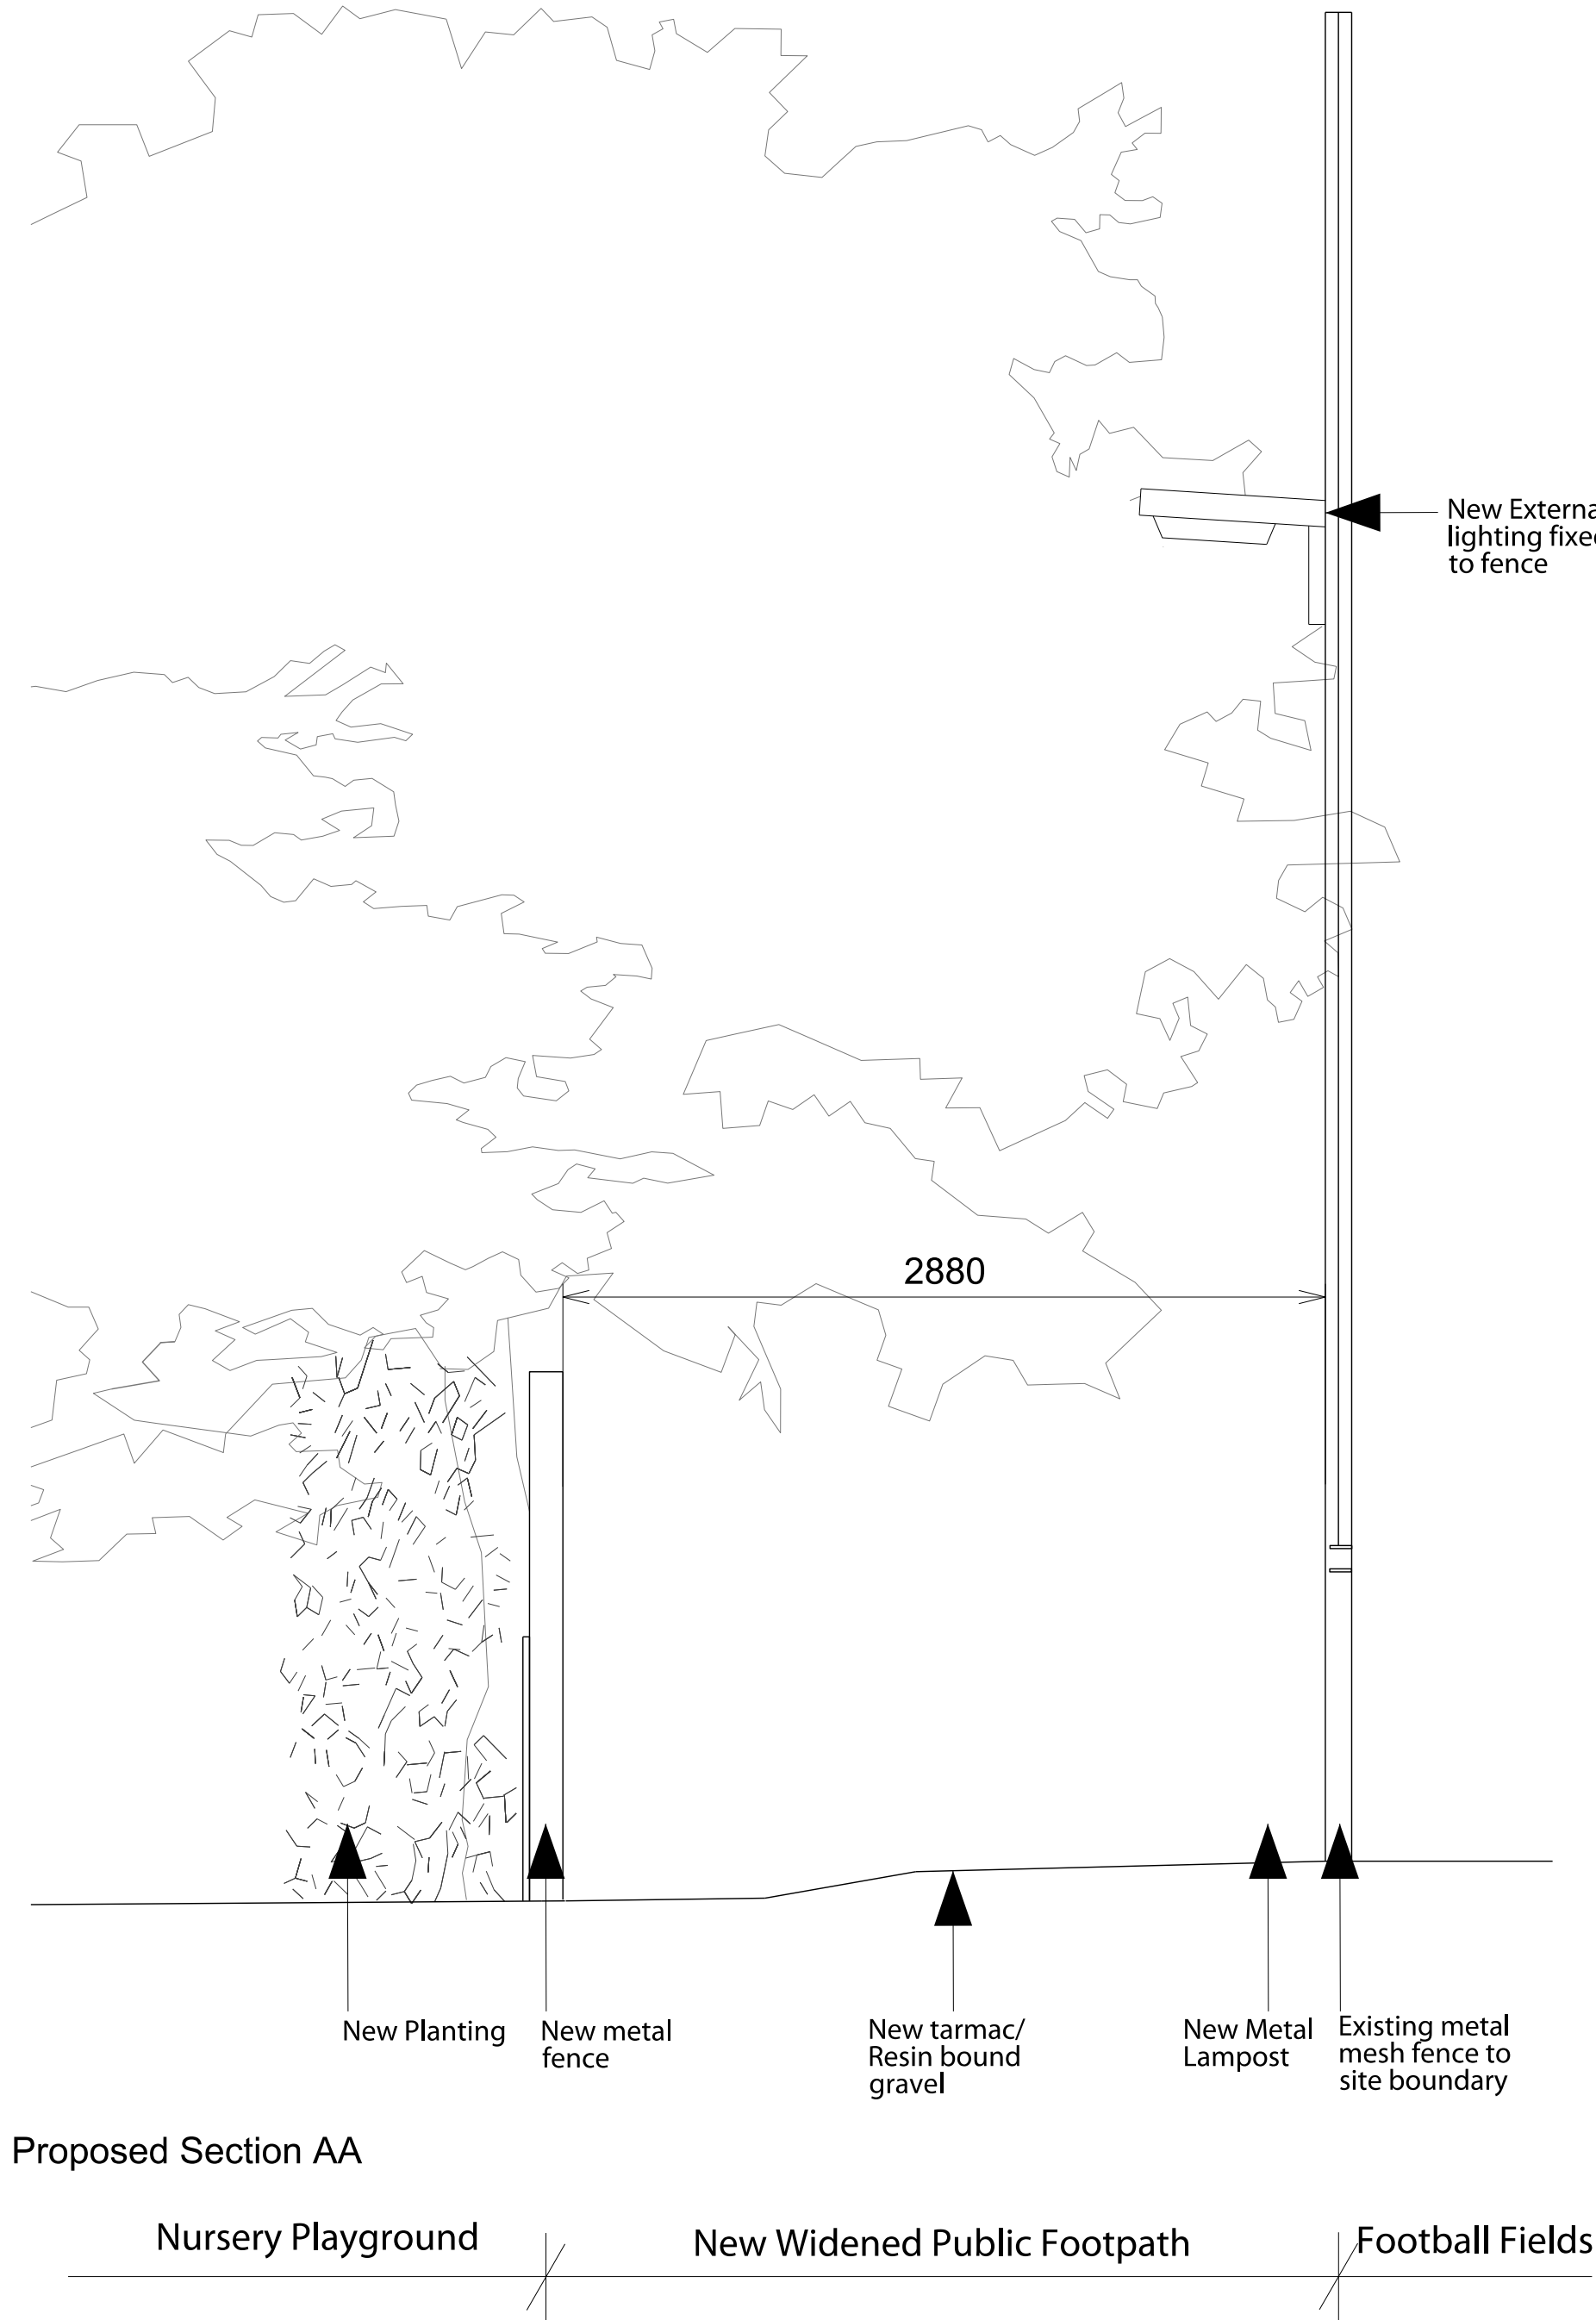


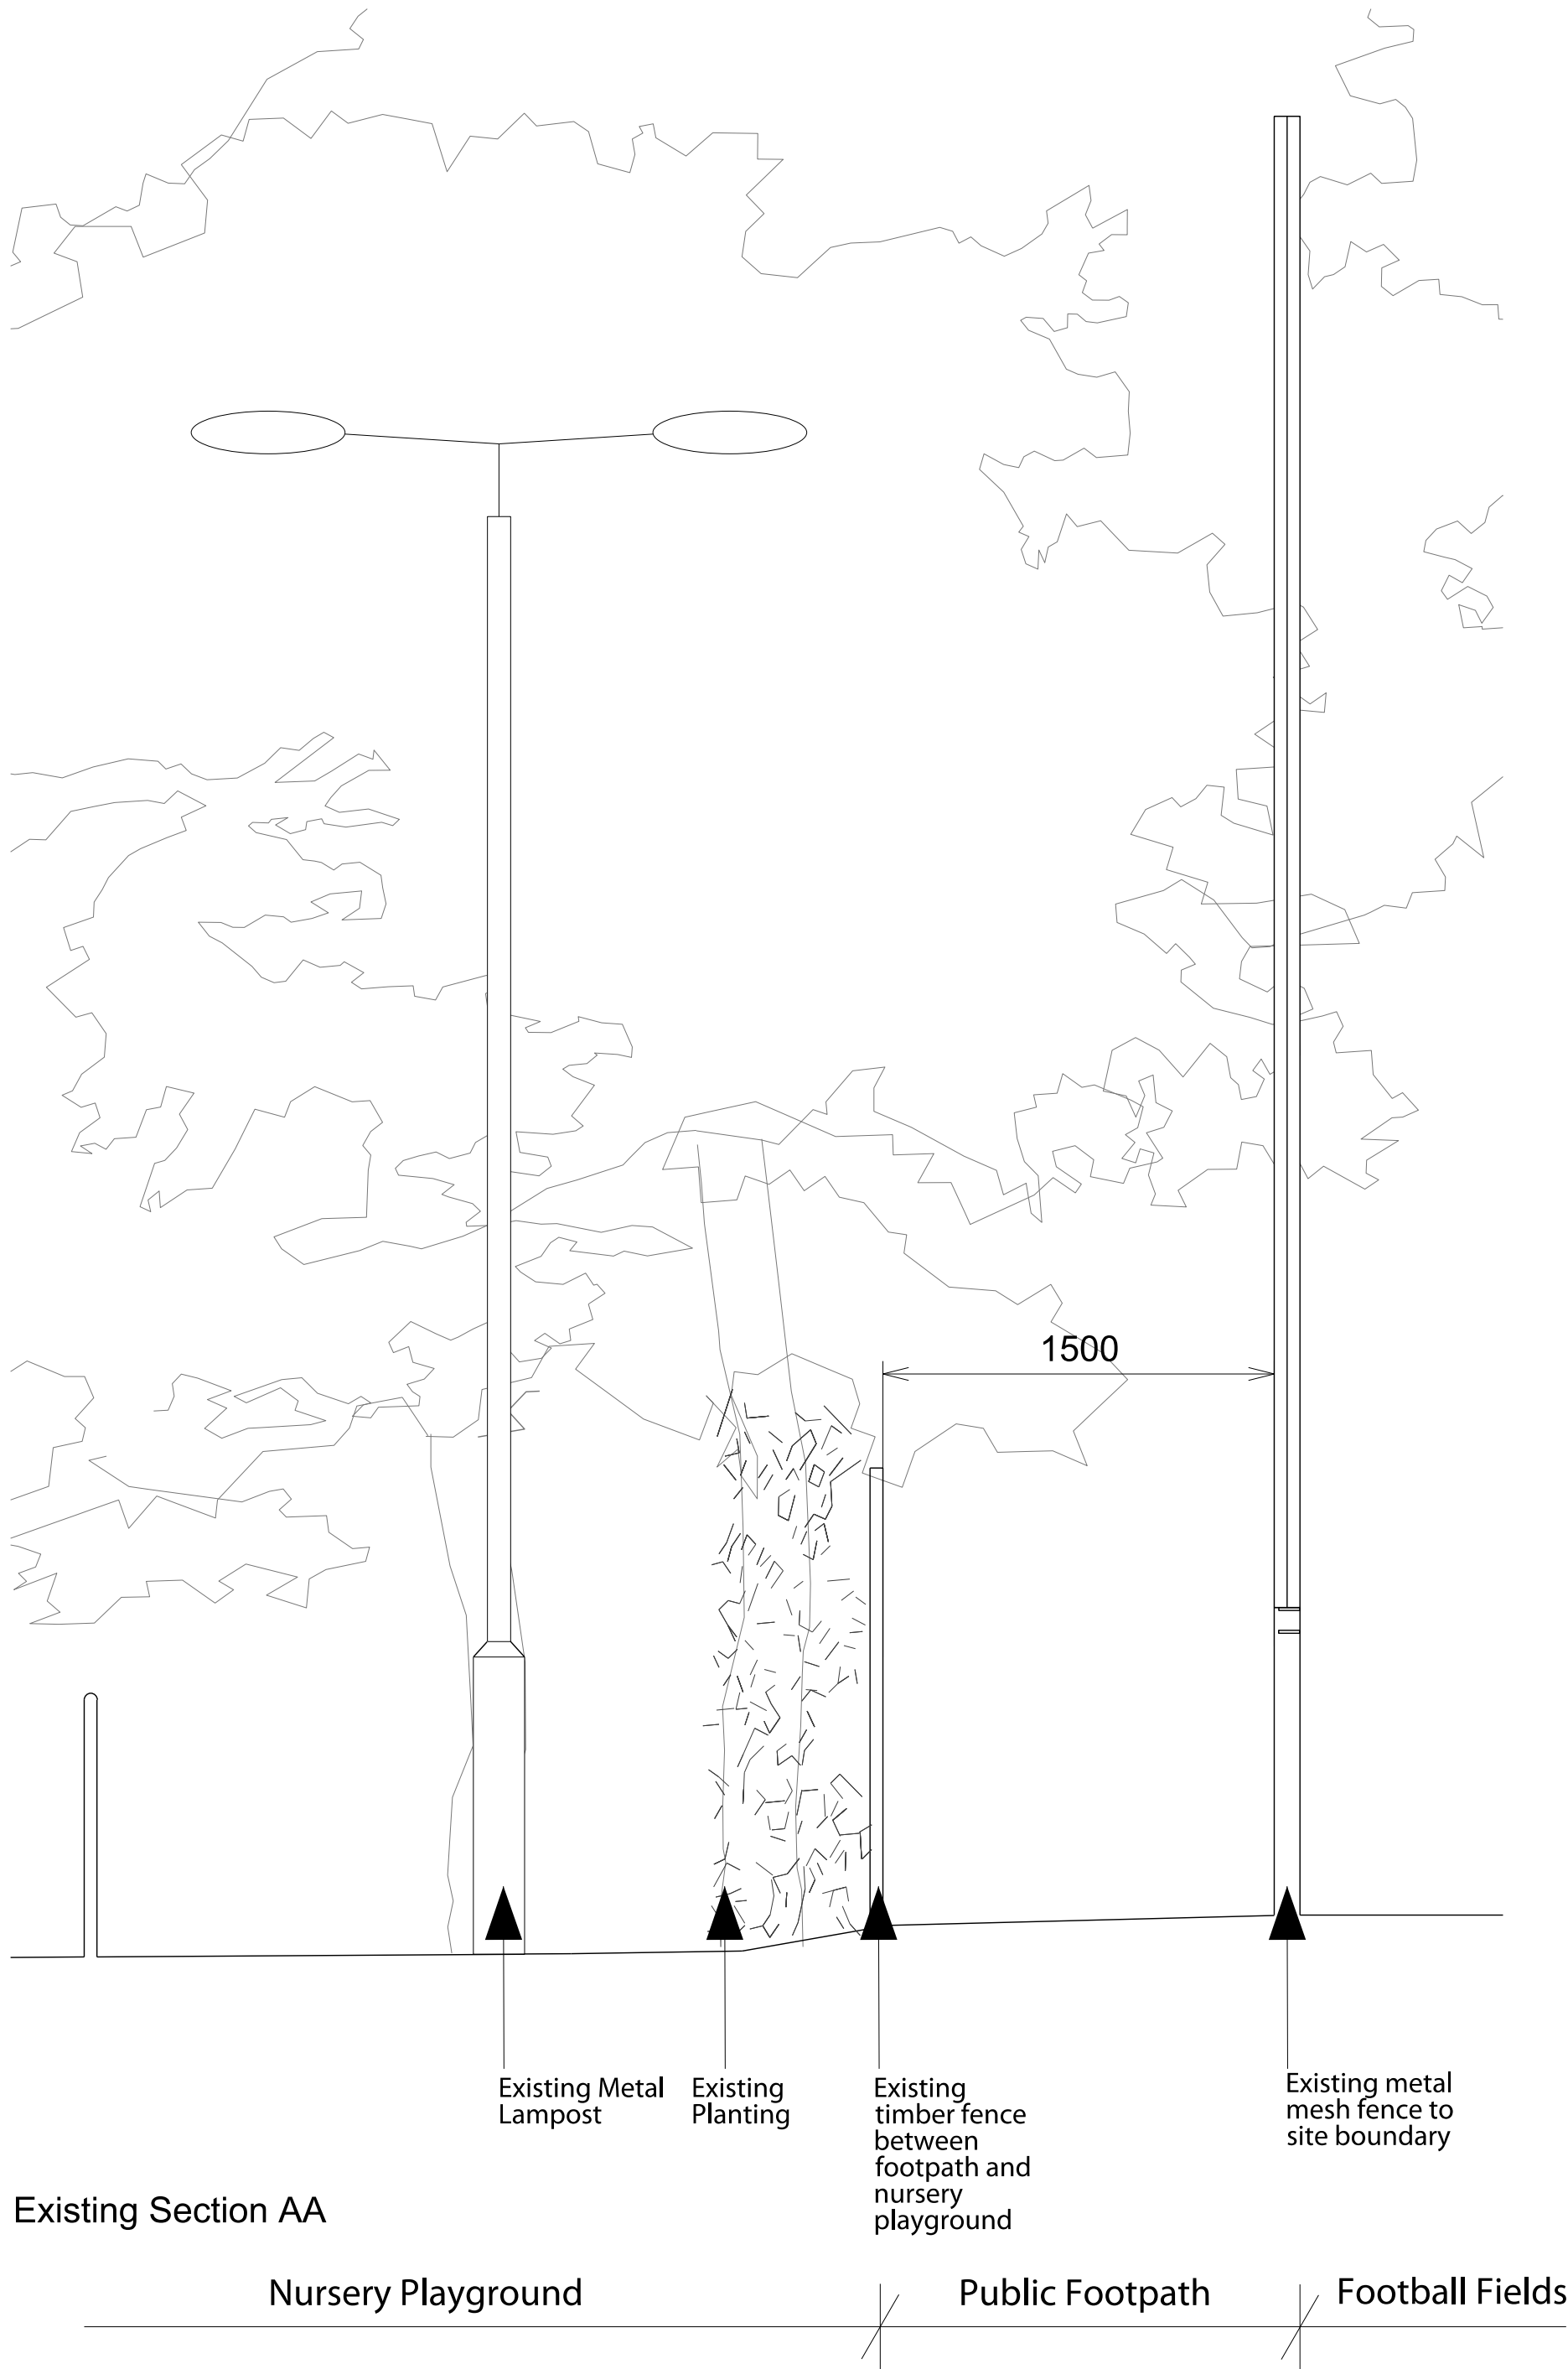

		B A -		13.09.11 24.08.11 15.07.11	Issued for Planning Application Issued for Team Information
DO NOT SCALE OFF THIS DRAWING Check all dimensions and levels on site. Report any discrepancies. The drawings and the works are copyright of this practice.					
Job		0903 CORAM CAMPUS		Scale 1:250@A1 1:500@A3	Rev Date 13.09.11
Drwg description		PROPOSED PUBLIC PATH		Drwg No 0903 201	Rev B

MEADOWCROFT GRIFFIN ARCHITECTS
STUDIO 1A, HIGHGATE BUSINESS CENTRE 33 GREENWOOD PLACE LONDON NW5 1LB
T +44(0)20 7485 0454 F +44(0)20 7485 0254 E office@meadowcroftgriffin.co.uk www.meadowcroftgriffin.co.uk