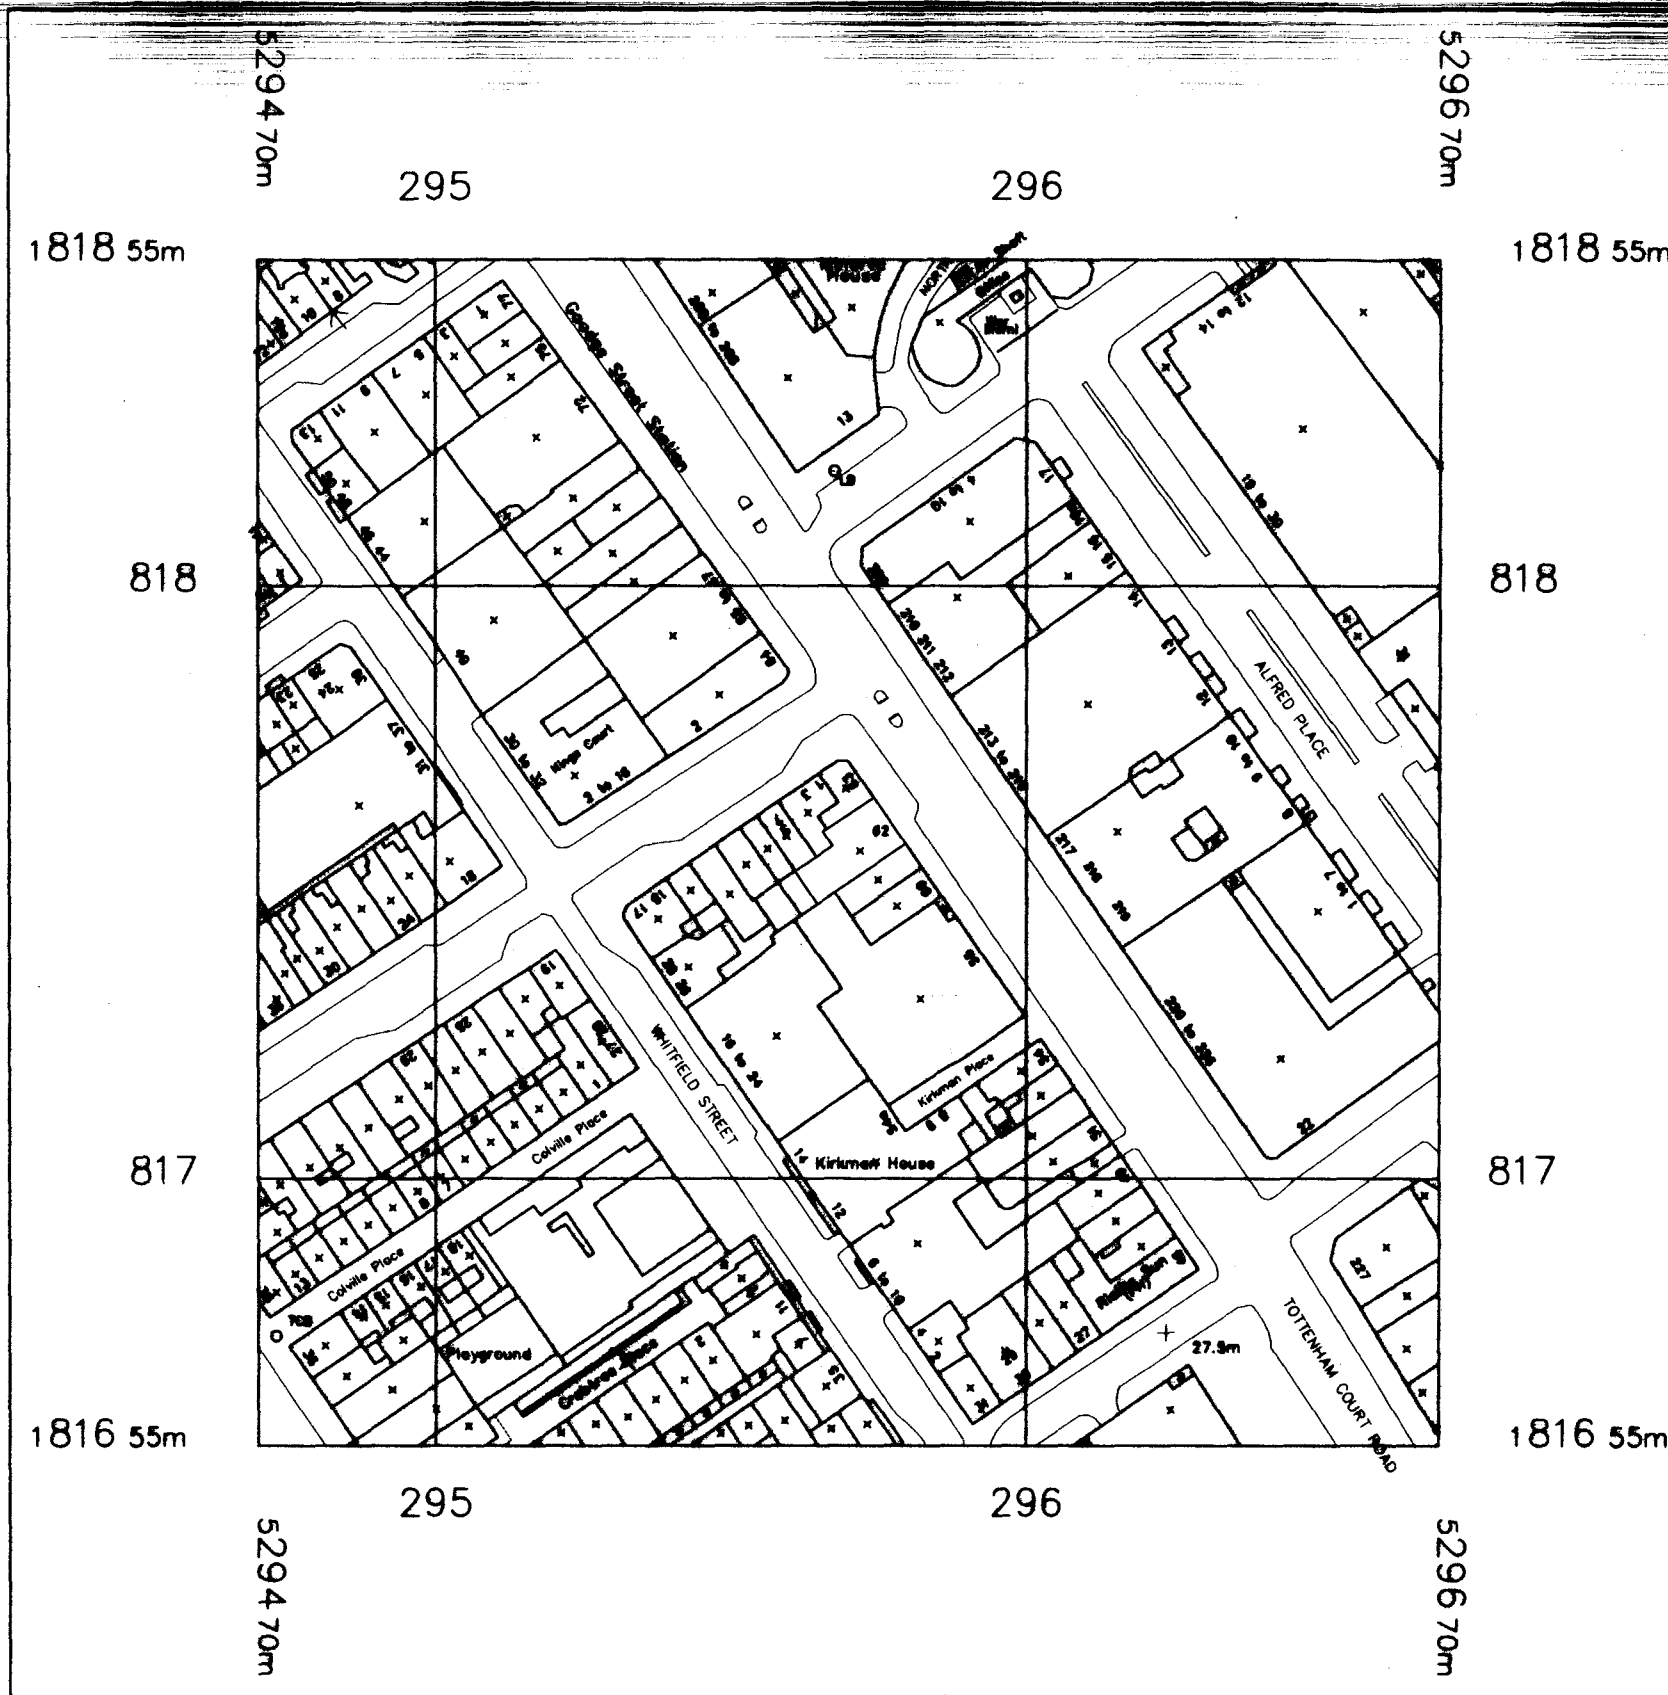


© Crown Copyright 2010

Reproduction in whole or in part is prohibited without the prior permission of Ordnance Survey.

EAT.
62 TOTTENHAM COURT ROAD
LONDON W1

Drawing Title
SITE LOCATION PLAN

PRELIMINARY ISSUE

Scale Date
1:1250 @ A3 August 2011

Drawn By Checked By
JP LT

Drawing No. Rev.

2384 - 30

Revisions

Rev. Date. Description

All site dimensions and levels to be verified by contractors and subcontractors on site prior to manufacture.
Do not Scale from this drawing.
To be read in conjunction with all other drawings and contract documentation.
Contractor to refer to all relevant consultants and engineers drawings throughout the course of the works. All works to comply to local authority requirements.
Any errors, dimensional discrepancies or omissions to be reported to inature prior to manufacture.
Drawing is for design intent only.

inature
architecture & design

Unit 9, Old Garden House, The Lantams,
Bridge Lane, London SW11 3AD
T. 0207 223 8100 F. 0207 223 8123

© inature 2011