


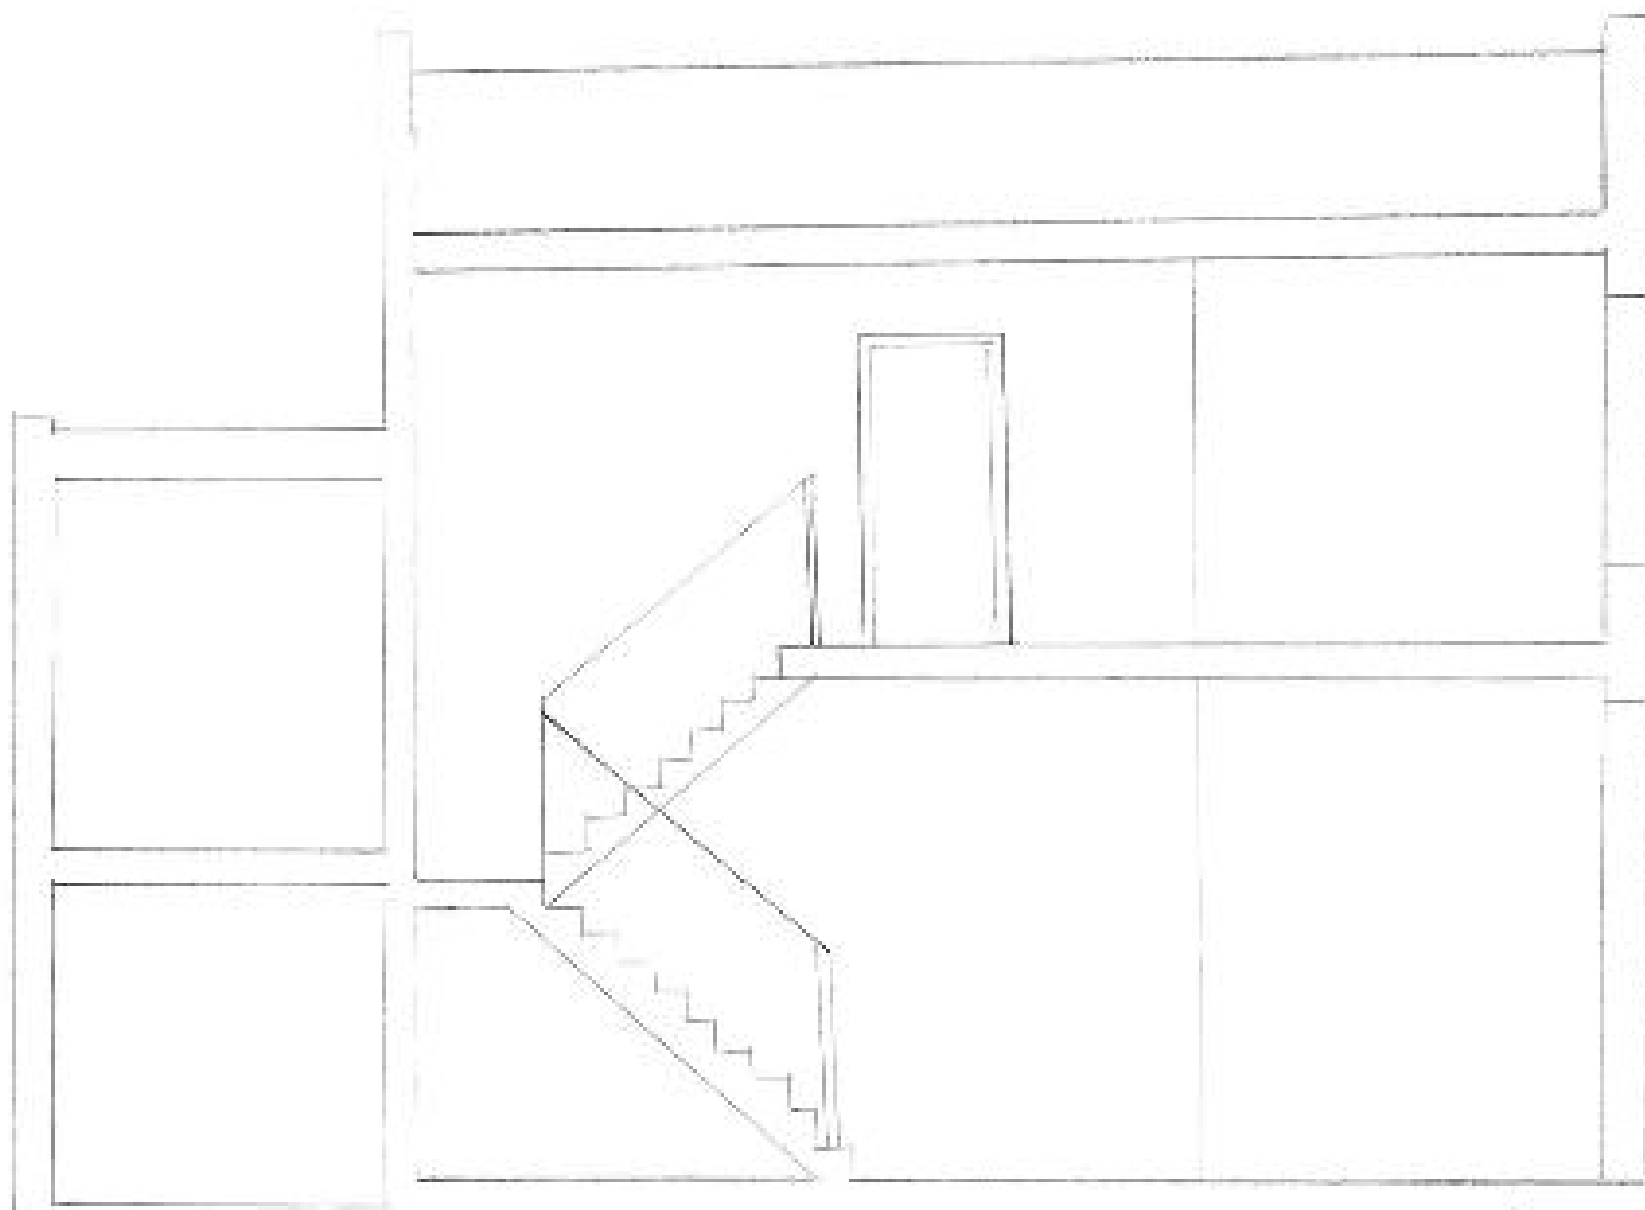

Drawing E5: Existing Section plan

Erection of a mansard roof
extension

17 Hadley Street

Date: 3/9/2011

Scale 1/50 on A4 paper