


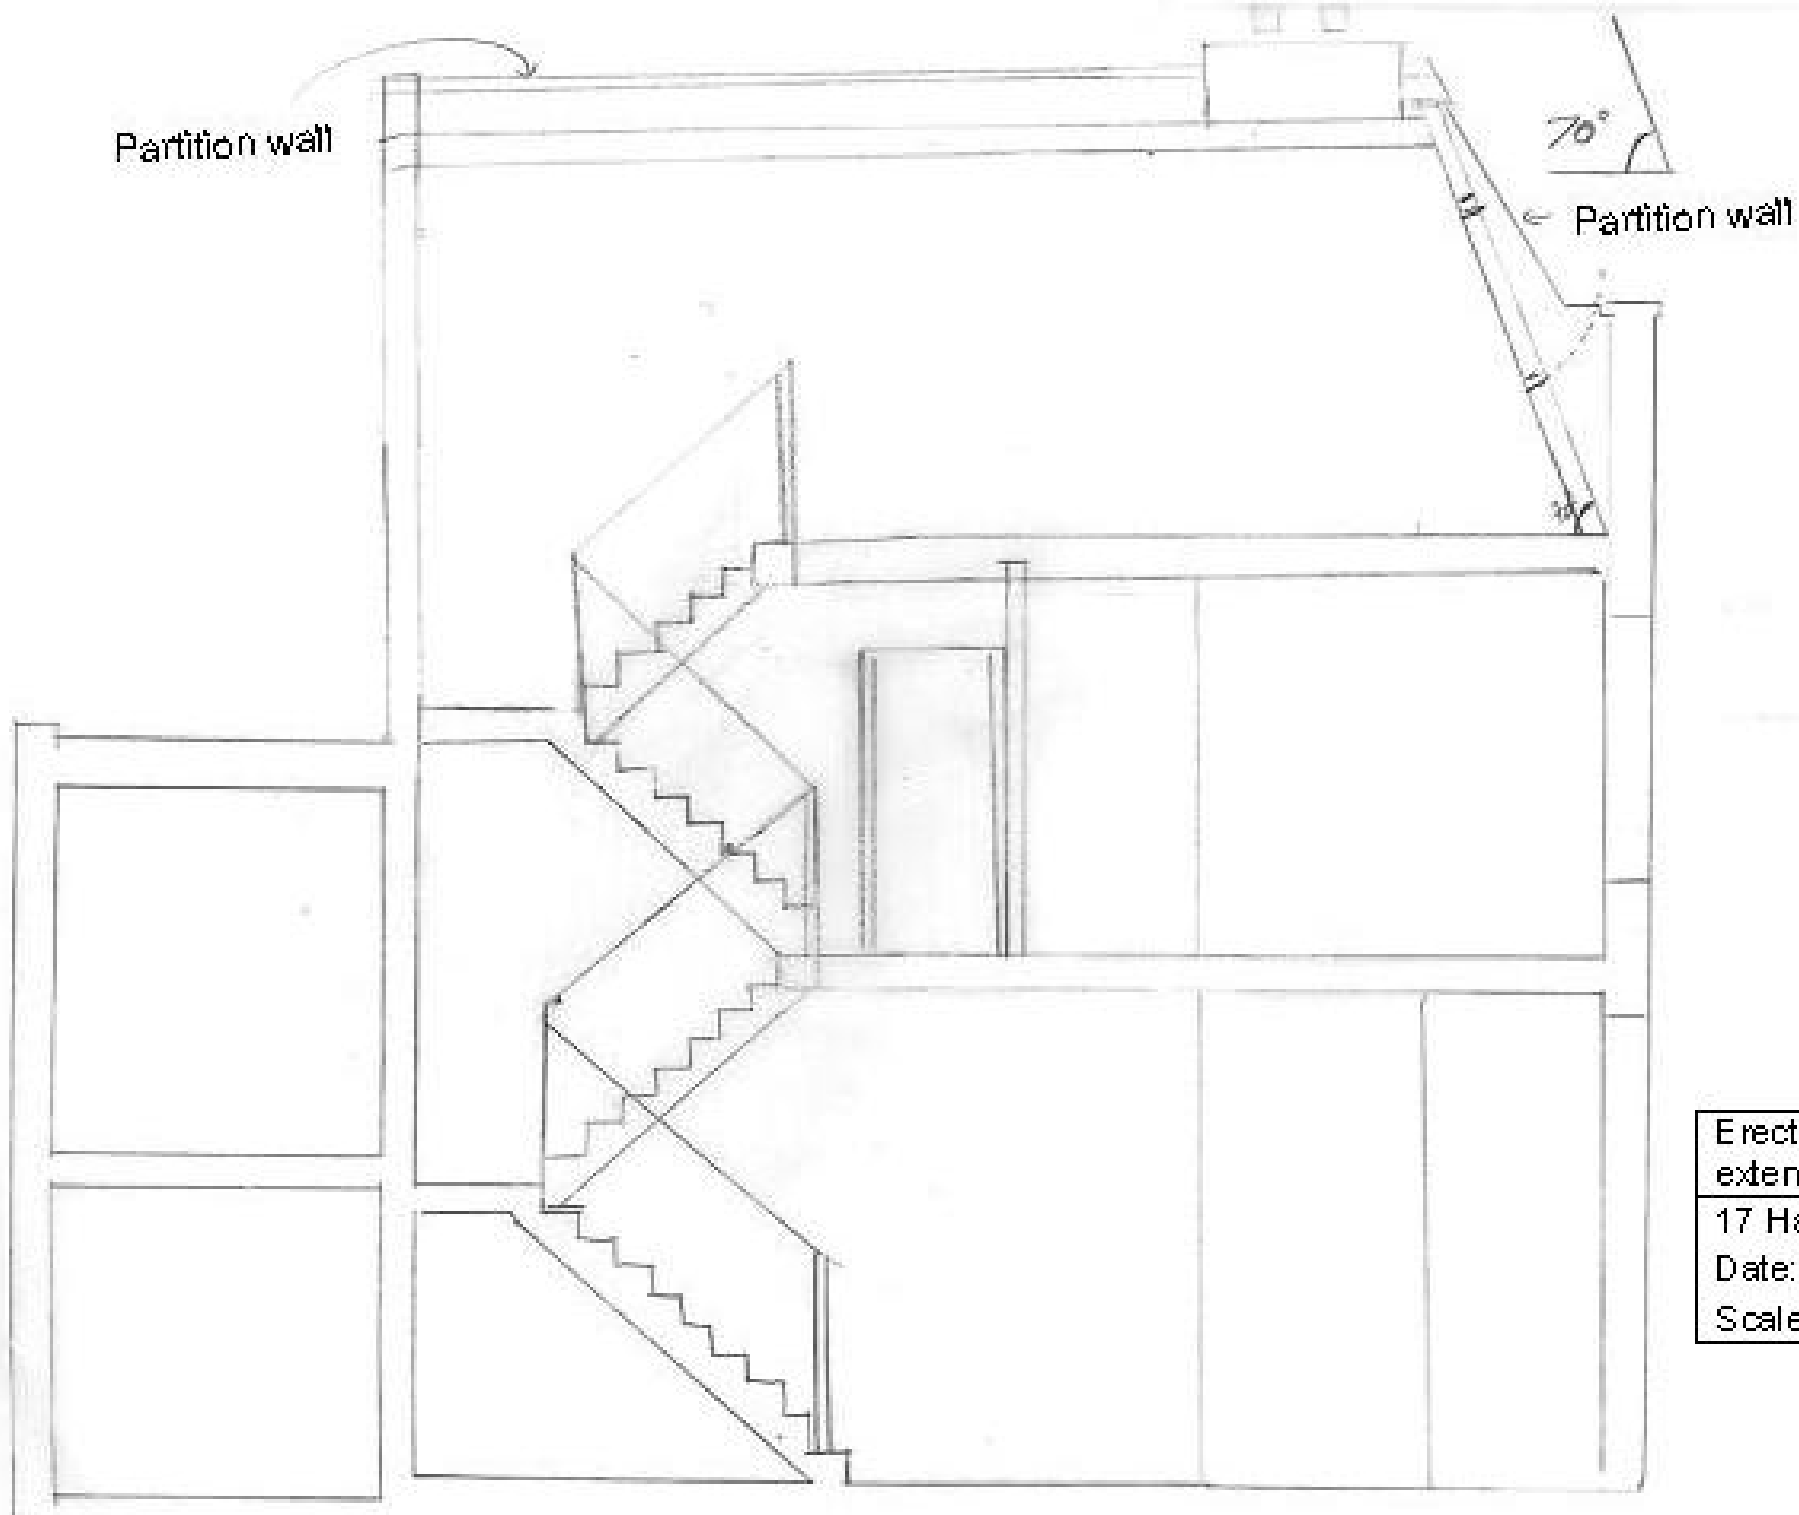

Erection of a mansard roof
extension

17 Hadley Street

Date: 3/9/2011

Scale 1/50 on A4 paper

Drawing P3: Proposed alteration: Section aa