

# Ref: 50BS - 50 Bloomsbury Street – Floor Plans Camera and Cable Runs

NOTE: NOT TO SCALE


This plan illustrates the planned location of the CCTV Cameras and the cable runs.

KEY

Camera


Cable Run

## Basement – No Cameras

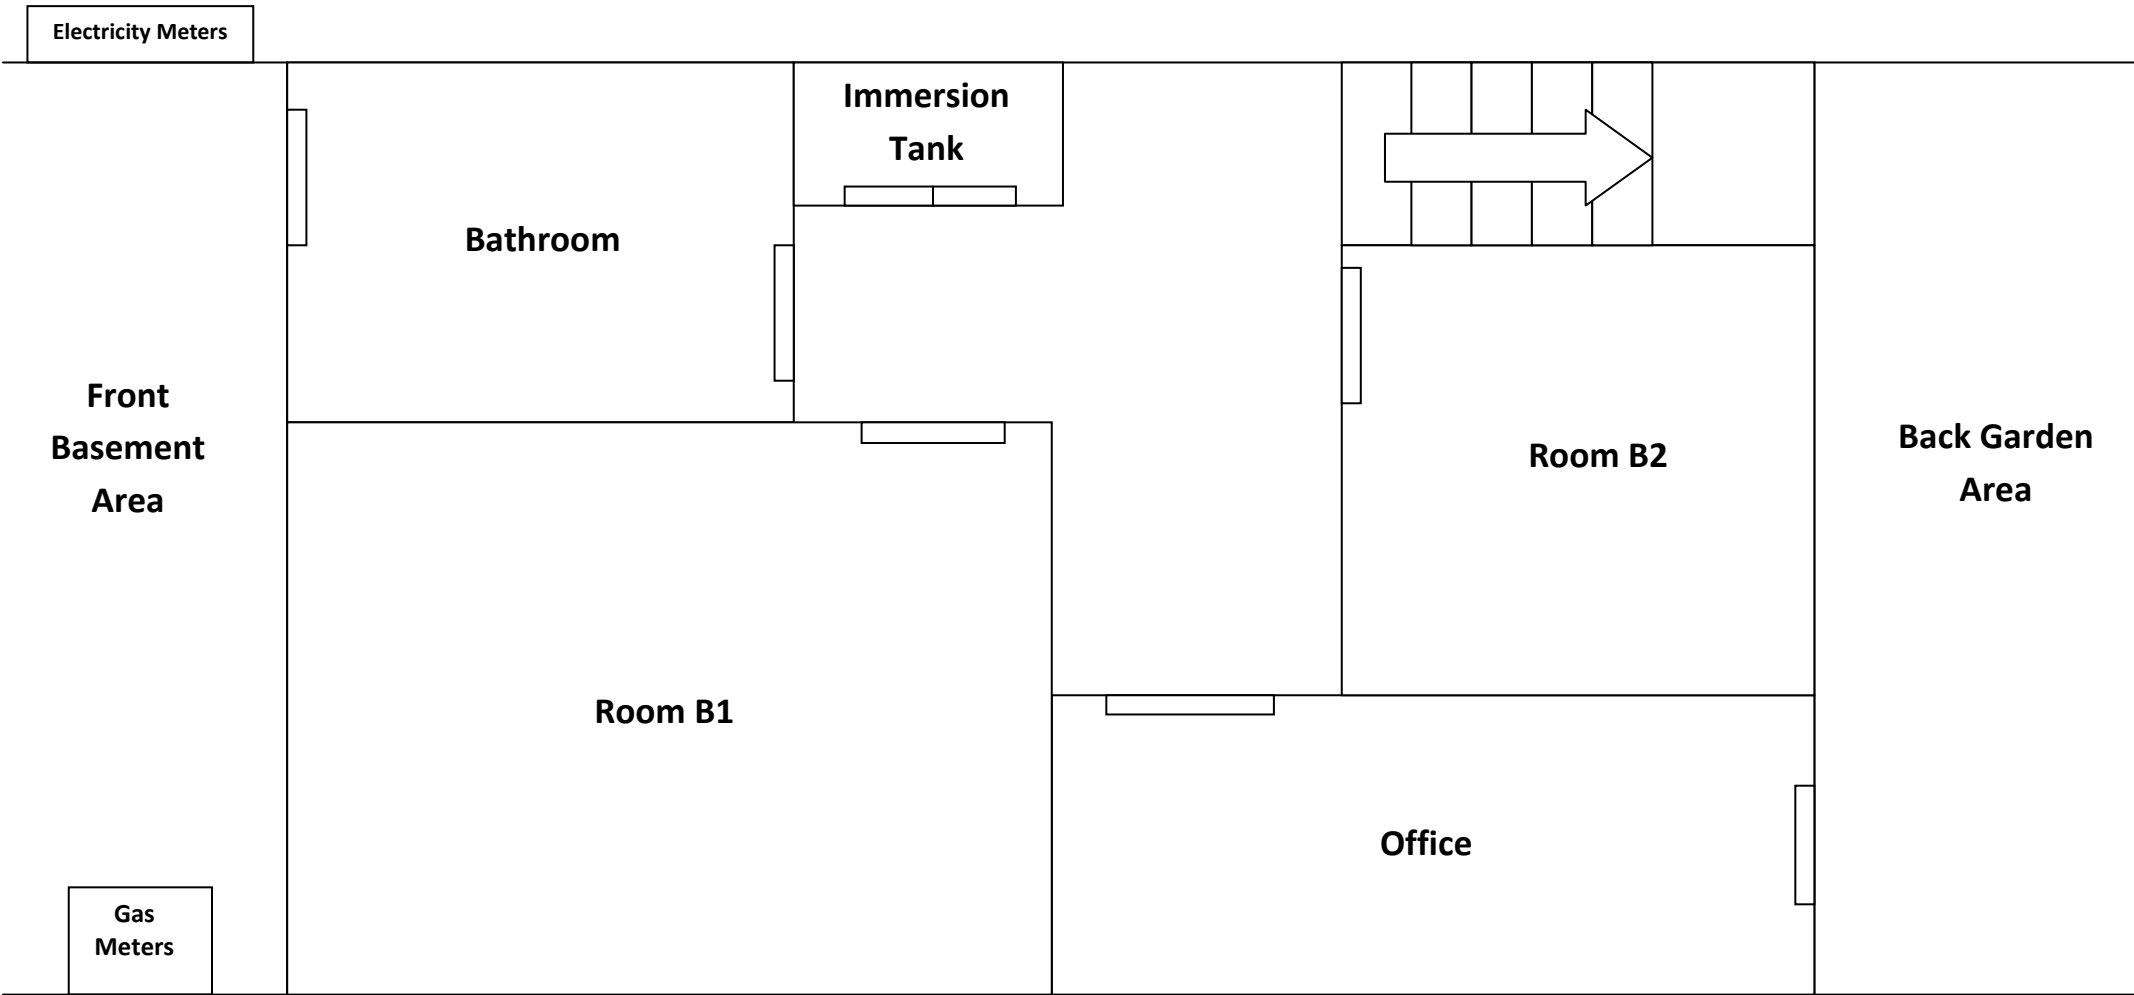


**Ref: 50BS - 50 Bloomsbury Street – Floor Plans Camera and Cable Runs**

**Ground Floor – 3 Cameras**

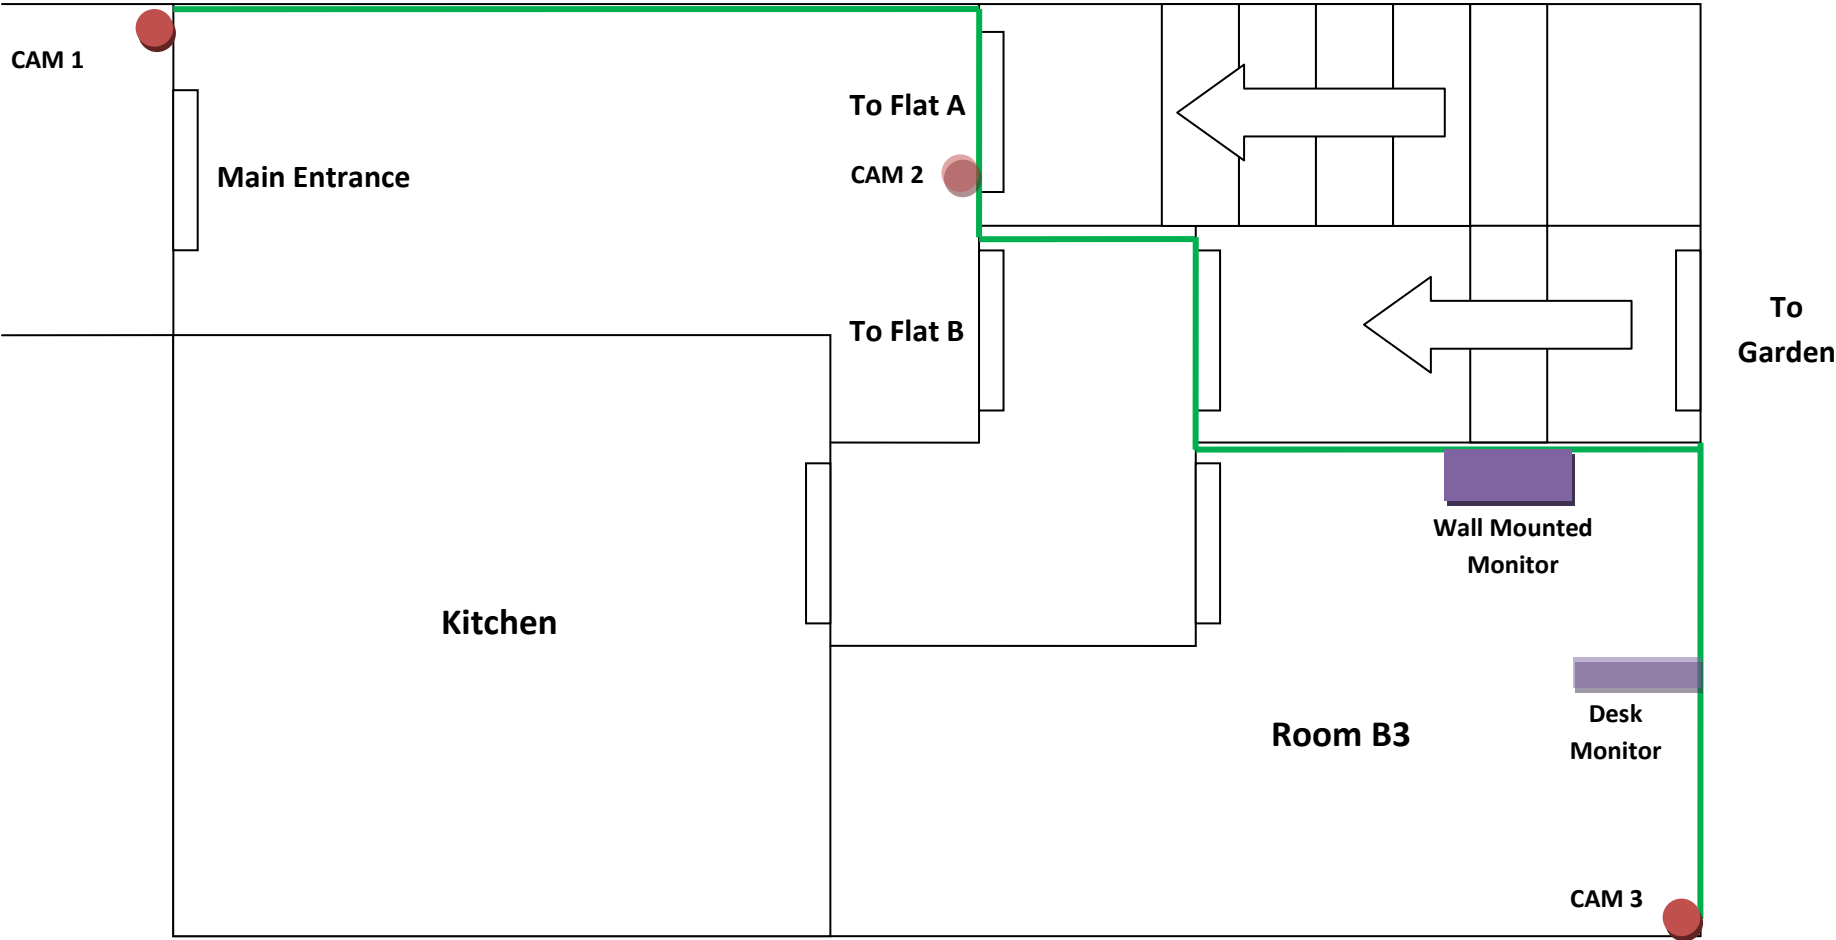


Ref: 50BS - 50 Bloomsbury Street – Floor Plans Camera and Cable Runs

1<sup>st</sup> Floor – 2 Cameras

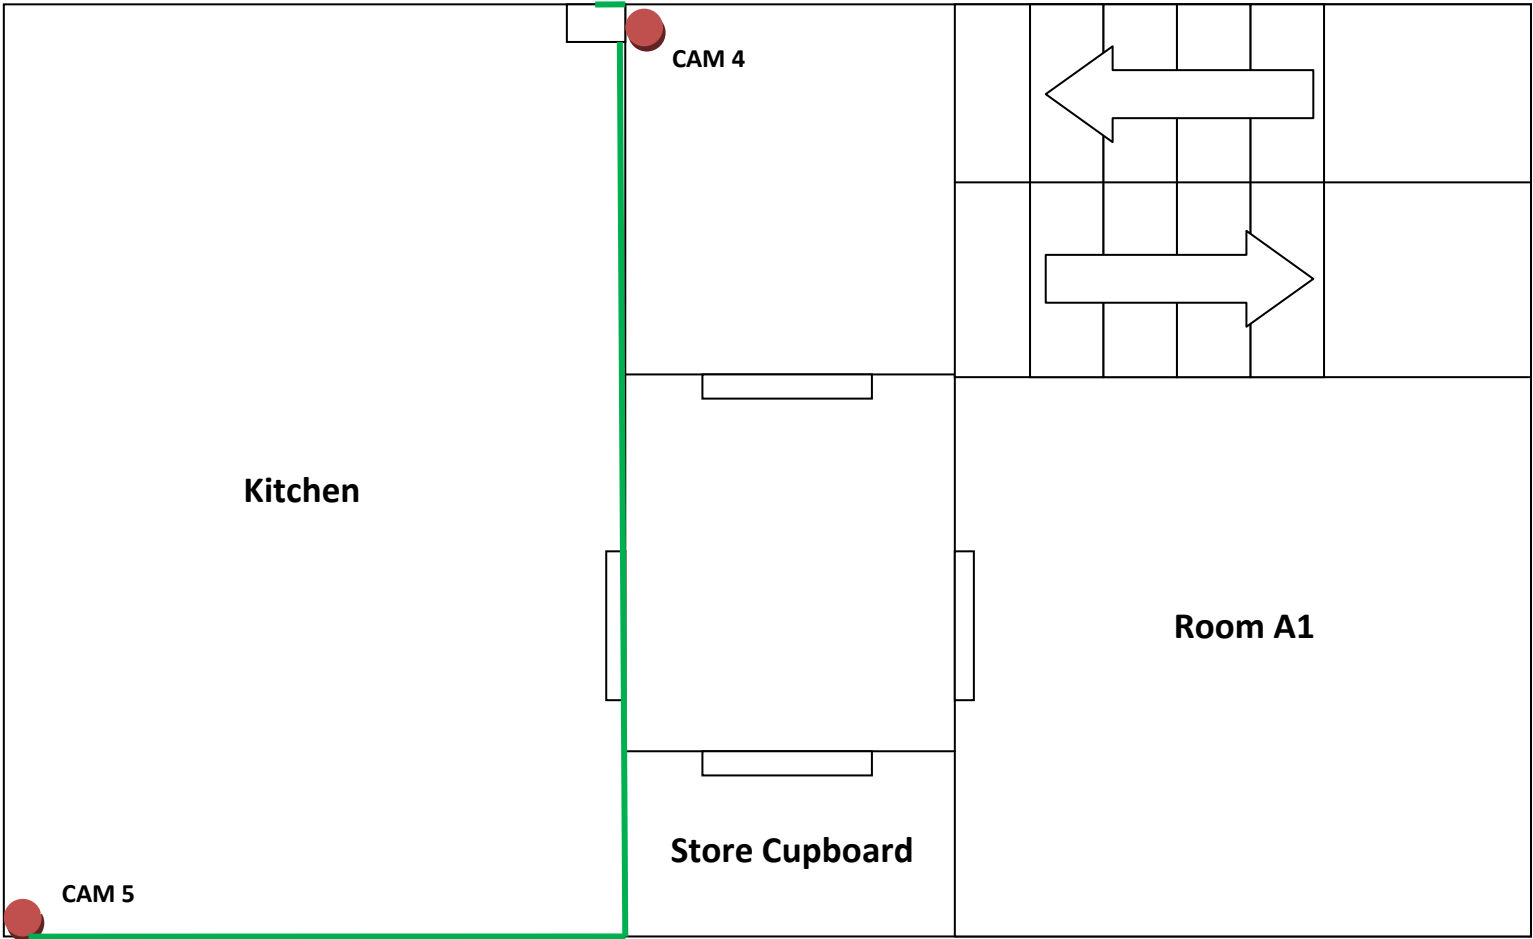

**Ref: 50BS - 50 Bloomsbury Street – Floor Plans Camera and Cable Runs**

**2<sup>nd</sup> Floor – 1 Camera**

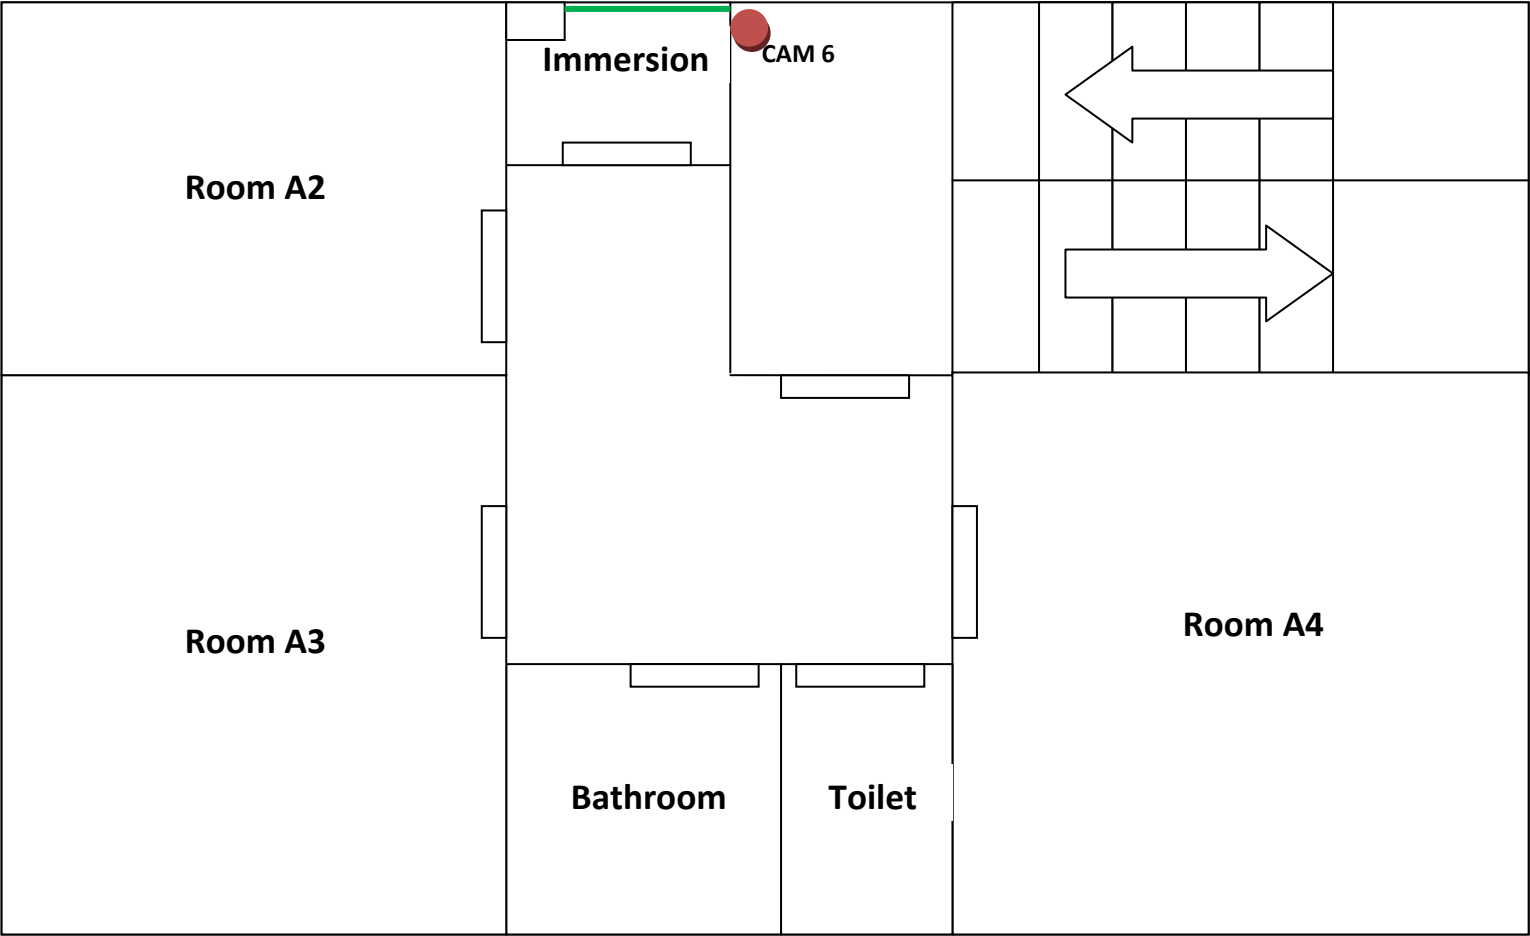

**Ref: 50BS - 50 Bloomsbury Street – Floor Plans Camera and Cable Runs**

**3<sup>rd</sup> Floor – 1 Camera**

