


242mm HIGH INTERNALLY ILLUM
PUSHED THROUGH OPTICIANS TEXT
NOTE!! 'p' TO LINE UP WITH
BOTTOM OF 'POD' UNIT

NEW SPEC. INT ILLUM PROJ SIGN
FIXED TO NEW ALI GREEN
BACKGROUND PANEL

750mm HIGH INT ILLUM NEW SPEC.
PERSPEX POD FIXED TO NEW ALI
GREEN BACKGROUND.

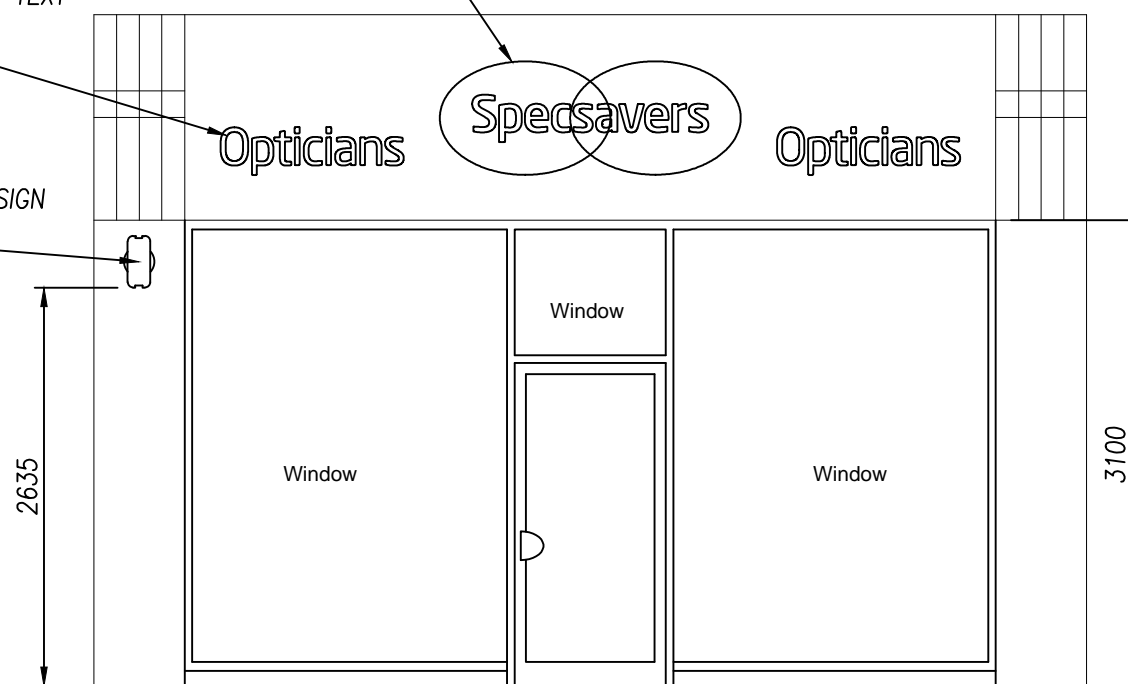

PROPOSED ELEVATION (SCALE 1:50)

FASCIA PANEL

14 GAUGE ALUMINIUM FACE PANEL WITH 50MM DEEP RETURNS
STOVED ENAMELLED GREEN TRIMETER 46860/S85/3 EGGSHELL.

OPTICIANS TEXT


FASCIA PANEL ROUTER CUT AND HAVE TEXT 'Opticians' STEP CUT
FROM 10mm CLEAR ACRYLIC FURTHER APPLIED WITH ALUMINIUM
FACES STOVED GREY COOL GREY 9. ACRYLIC EDGES TO HAVE
POLISHED FINISHED. LAMPS FITTED ABOVE AND BELOW TEXT IN A
FOLDED UP LIGHT UNIT TO GIVE A WASH OF ILLUMINATION.

LEVEL OF ILLUM 750 CANDELA'S PER MTRE/SQ

LOGO MODULE.

LOGO FROM 3mm GREEN PERSPEX SILK 6T82 MOULDED LOGO
INLAID FLUSH WITH 5mm OPAL 050 PERSPEX TEXT 'Specsavers'.
BACK BOX MOULDED FROM 3mm OPAL 030 FITTED WITH LAMPS
AND GEAR TO GIVE FACE AND HALO ILLUMINATION.

LOGO POD FITTED CENTRALLY ABOVE ENTRANCE DOORS.
LEVEL OF ILLUM 1193 CANDELA'S PER MTRE/SQ

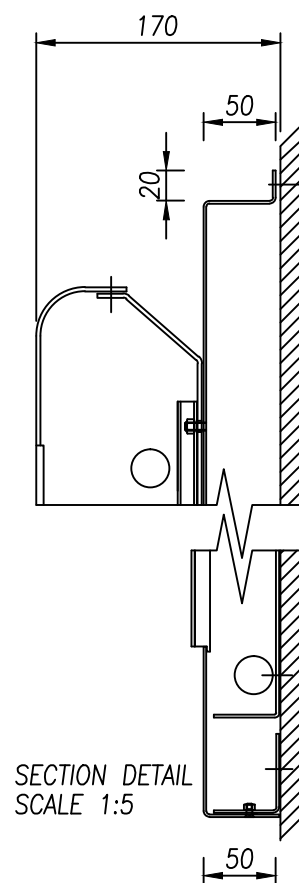

SECTION DETAIL
SCALE 1:5

Signscope

24 LEIGH ROAD, HAINE INDUSTRIAL PARK
RAMSGATE, KENT. CT12 5EU
TEL. 01843 850800
FAX. 01843 852830

COPYRIGHT.
This drawing is the property of SIGNSCOPE LIMITED
and copyright is reserved by them. The drawing is
issued on condition that it is not copied or
disclosed by or to any unauthorised persons without
the prior consent in writing of SIGNSCOPE LIMITED
HEALTH & SAFETY NOTICE.
Before lifting a sign or elements of a sign, assess
the weight & size before attempting to lift.
If you have any doubts, discuss this with your line
manager as this may be a multi-person lift.

No	Date	Amendments
REVISIONS		

Title
SPECSAVERS – Swiss Cottage

Date
22/06/11

Scale @ A3
1-50

Drawn
RMH

Inspected

Project
FASCIA PANELS

CAD Title
sheet 1

Dwg No

Job No

Revisions

ROUTER BOX LTR PX DIGI PAINT VINYL SCREEN ASS DESP INST OSS