


2 OFF 5-0 LAMPS
4 OFF 3-0 LAMPS

LEVEL OF ILLUMINATION
1193 CANDELA'S PER MTR/SQ

GREEN VINYL OVERLAY
MT 668

POD ELEVATION (SCALE 1:20)

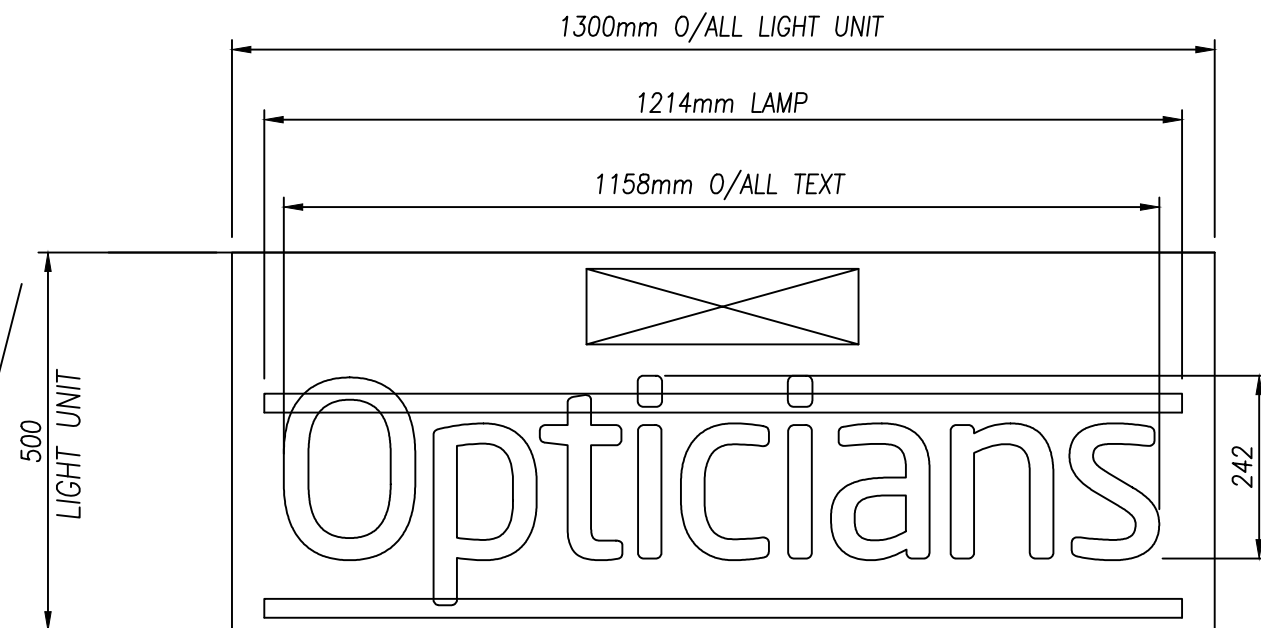

DETAIL ELEVATION (SCALE 1:10)
2-OFF REQUIRED

LEVEL OF ILLUMINATION
750 CANDELA'S PER MTR/SQ

2mm FOLDED ALI STOVED
TRIMITE GREEN R46860/
S83/3 EGG SHELL

65
FACE PANEL

75
BACKBOX

FIT TIMBER PACKING
BEHIND POD AND
PROJECTING SIGN

PX MOULDED FACE PANEL
WITH INLAID FLUSH 5mm
OPAL 050 PX TEXT AND

3mm OPAL 030 PX
MOULDED BACKBOX FITTED
WITH T8 FLUORESCENT
LAMPS AND GEAR FOR
FACE & HALO ILLUM AND
6mm DIA DRAIN HOLES

10mm CLEAR PX STEP
INLAID TEXT "OPTICIANS"
HAVING POLISHED EDGES
& BONDED 2mm ROUTER
CUT ALI FACES STOVED
GREY COOL 9

2mm FOLDED ALI LIGHT
TRAY STOVED WHITE AND
FITTED WITH T8 COOL-
WHITE LAMPS & GEAR AND
FITTED BEHIND "OPTICIANS"
TEXTS

SECTION THRU

Signscope

24 LEIGH ROAD, HAINE INDUSTRIAL PARK
RAMSGATE, KENT. CT12 5EU
TEL. 01843 850800
FAX. 01843 852830

COPYRIGHT.
This drawing is the property of SIGNSCOPE LIMITED
and copyright is reserved by them. The drawing is
issued on condition that it is not copied or
disclosed by or to any unauthorised persons without
the prior consent in writing of SIGNSCOPE LIMITED
HEALTH & SAFETY NOTICE.
Before lifting a sign or elements of a sign, assess
the weight & size before attempting to lift.
If you have any doubts, discuss this with your line
manager as this may be a multi-person lift.

No	Date	Amendments
REVISIONS		

Title
SPECSAVERS – Swiss Cottage

Date
12/9/11

Scale @ A3
as shown

Drawn
RMH

Inspected

Project
POD & TEXT

CAD Title
sheet 2

Dwg No

Job No

Revisions

ROUTER BOX LTR PX DIGI PAINT VINYL SCREEN ASS DESP INST OSS