
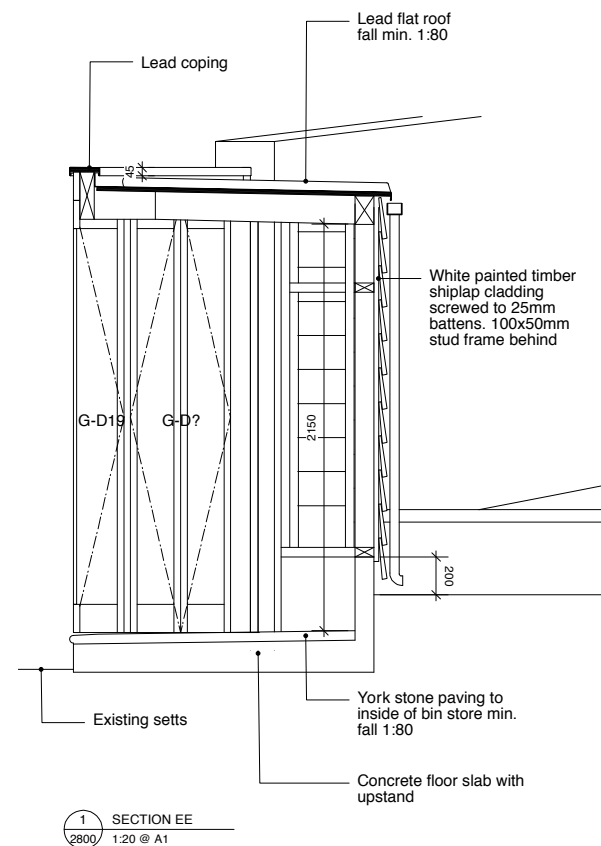
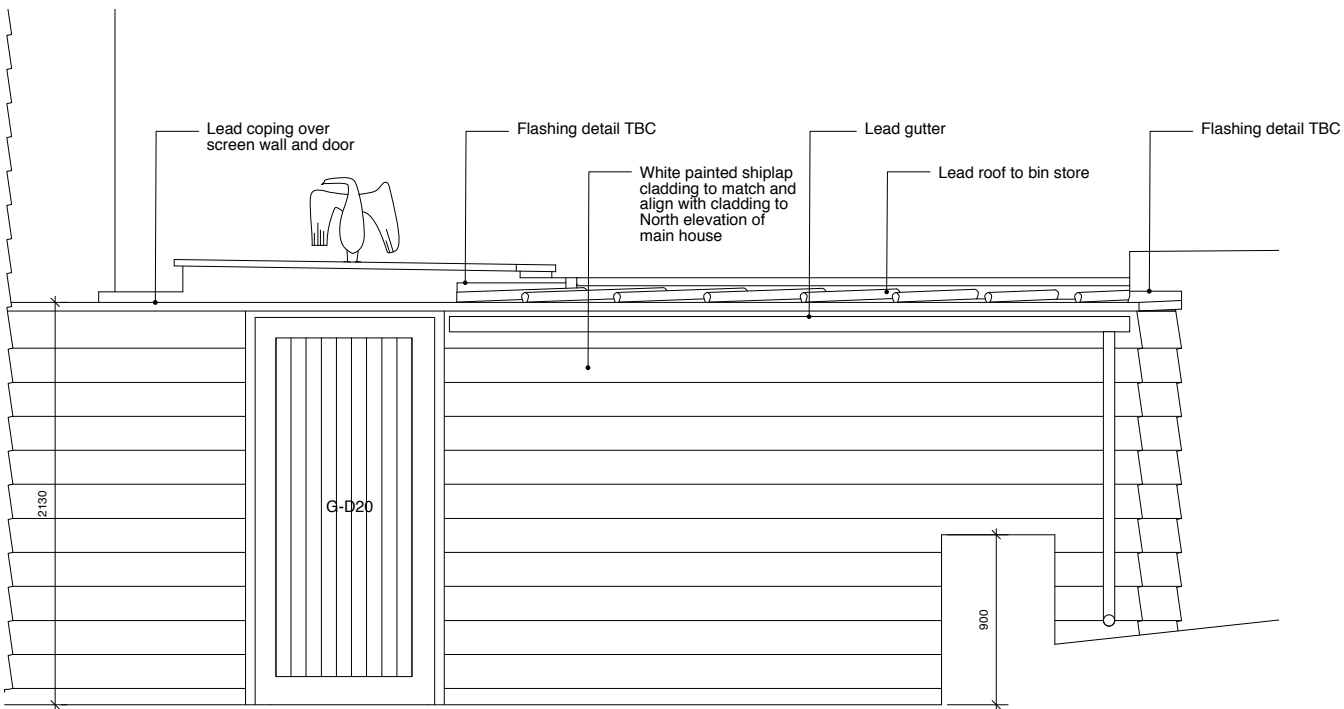


PROPOSED NEW (RECLAIMED)
BRICKWORK SHADED IN GREY

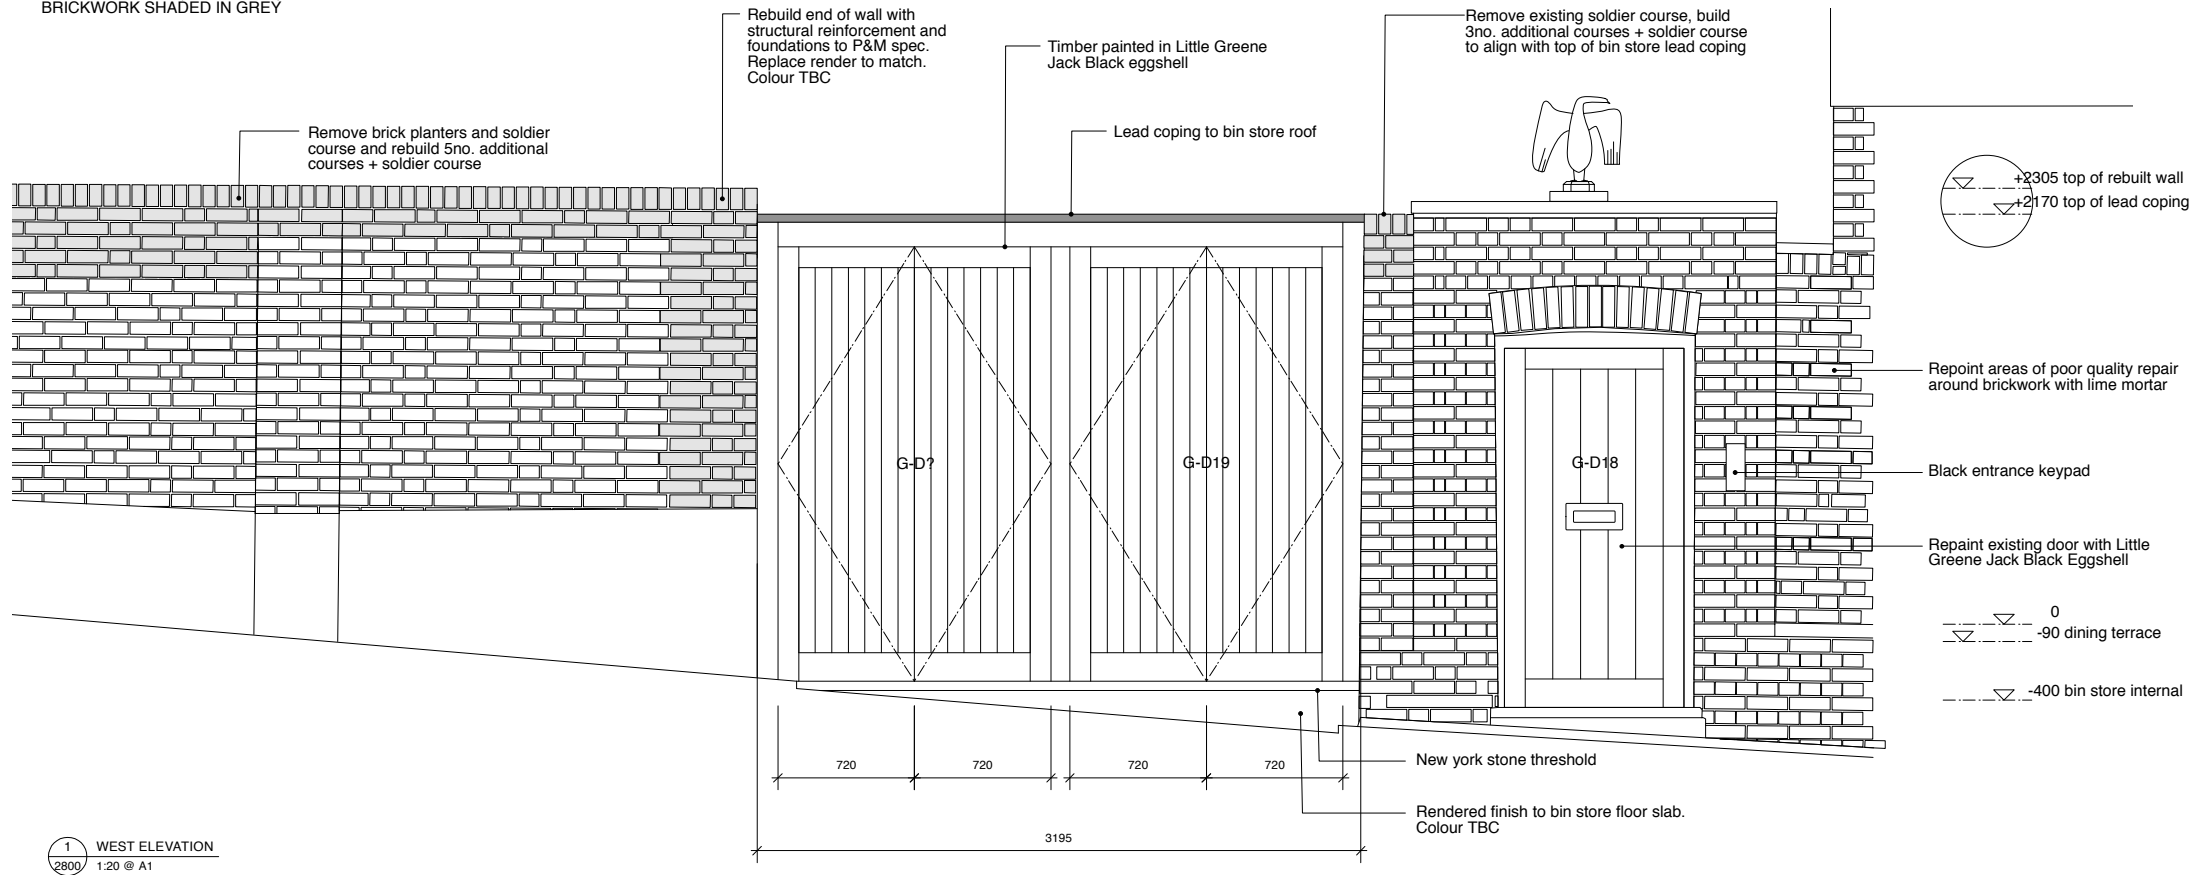

NOTES:

-	27.09.2011	PLANNING
-	07.09.2011	Sent to E.H. for preliminary comment
Rev	Date	Description
6a Architects 6a Orde Hall Street London WC1N 3JW t +44(0)20 7242 5422 f +44(0)20 7242 3646 post@6a.co.uk www.6a.co.uk		

PROJECT: **ROMNEY'S HOUSE**

JOB: **260**

STATUS: **PLANNING**

TITLE: **260 BIN STORE**

DATE: **31.08.2011** SCALE: **1:40(A3)**
1:20(A1)

REV: **-** NUMBER: **2800**

DO NOT SCALE FROM THIS DRAWING. ALL DIMENSIONS ARE TO BE CHECKED ON SITE. THIS DRAWING IS TO BE READ IN CONJUNCTION WITH ALL CONSULTANTS INFORMATION

DRAWN: **AM** INSPECTED: **TH**